


MECHANICAL LEGEND	
— LP GAS	— SCHEDULE 40 BLACK IRON GAS PIPING
	SEALED COMBUSTION GAS-FIRED UNIT HEATER
	SIDEWALL EXHAUST FAN WITH WALL COLLAR, MOTORIZED DAMPER AND 45 DEG. WEATHER HOOD
	SIDEWALL EXHAUST FAN WITH GRAVITY SHUTTER
	LOUVER WITH MOTORIZED DAMPER
	THERMOSTAT
	SPEED CONTROL SWITCH
	NITROGEN DIOXIDE SENSOR
	CARBON MONOXIDE SENSOR


MECHANICAL HEATING & VENTILATION PLAN
 SCALE: 1/8" = 1'-0"

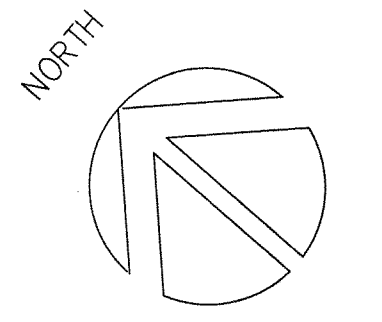

5 Milk Street, Portland, ME 04101
 207.774.4811 | wintonscott.com

Mechanical and Plumbing Engineering:
 MECHANICAL SYSTEMS ENGINEERS
 Royal River Center, Unit 10B
 10 Forest Falls Drive
 Yarmouth, ME 04096
 T. 207.847.9280

Electrical Engineering:
 SWIFT CURRENT ENGINEERING SERVICES
 Royal River Center, Unit 8B
 10 Forest Falls Drive
 Yarmouth, ME 04096
 T. 207.847.9280

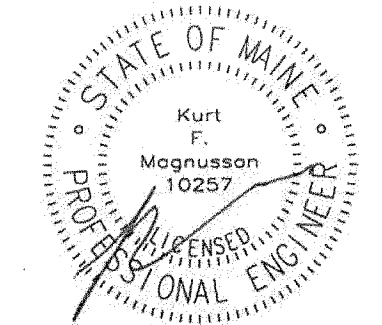

MECHANICAL SYSTEMS ENGINEERS
 ROYAL RIVER CENTER, UNIT #10B
 10 FOREST FALLS DRIVE
 YARMOUTH, MAINE 04096
 FACEBOOK: MECHANICAL SYSTEMS ENGINEERS
 207-846-1441
 M.S.E. Proj. 1424
 © COPYRIGHT 2014



PORTLAND PUBLIC WORKS
109 DISTRICT ROAD FACILITY
Truck Bay Enclosure Project
 109 District Road
 Portland, Maine

HEATING & VENTILATION PLAN
 Scale: As Noted

M1.1

JUNE 17, 2016