



WINTON SCOTT ARCHITECTS

5 Milk Street  
Portland, Maine 04101  
207 774 4811  
www.wintonscott.com



Civil Engineering:  
**RANSOM CONSULTING, INC.**

400 Commercial Street,  
Suite 404  
Portland, ME 04101  
T. 207.772.2891

Electrical Engineering:  
**SWIFT CURRENT ENGINEERING**

Royal River Center, Unit 4B  
10 Forest Falls Drive  
Yarmouth, ME 04096  
T. 207.847.9280

**City of Portland  
Public Services  
Department:**

**Water Resources  
Division**



Facility at  
109 District Rd, Portland

PERMIT SET  
NOVEMBER 11, 2015

Existing Site  
Context Plan

Scale: As Noted

**L1.1**

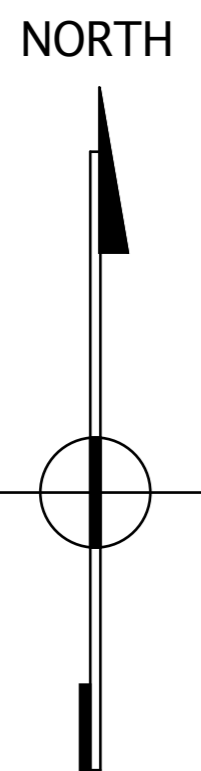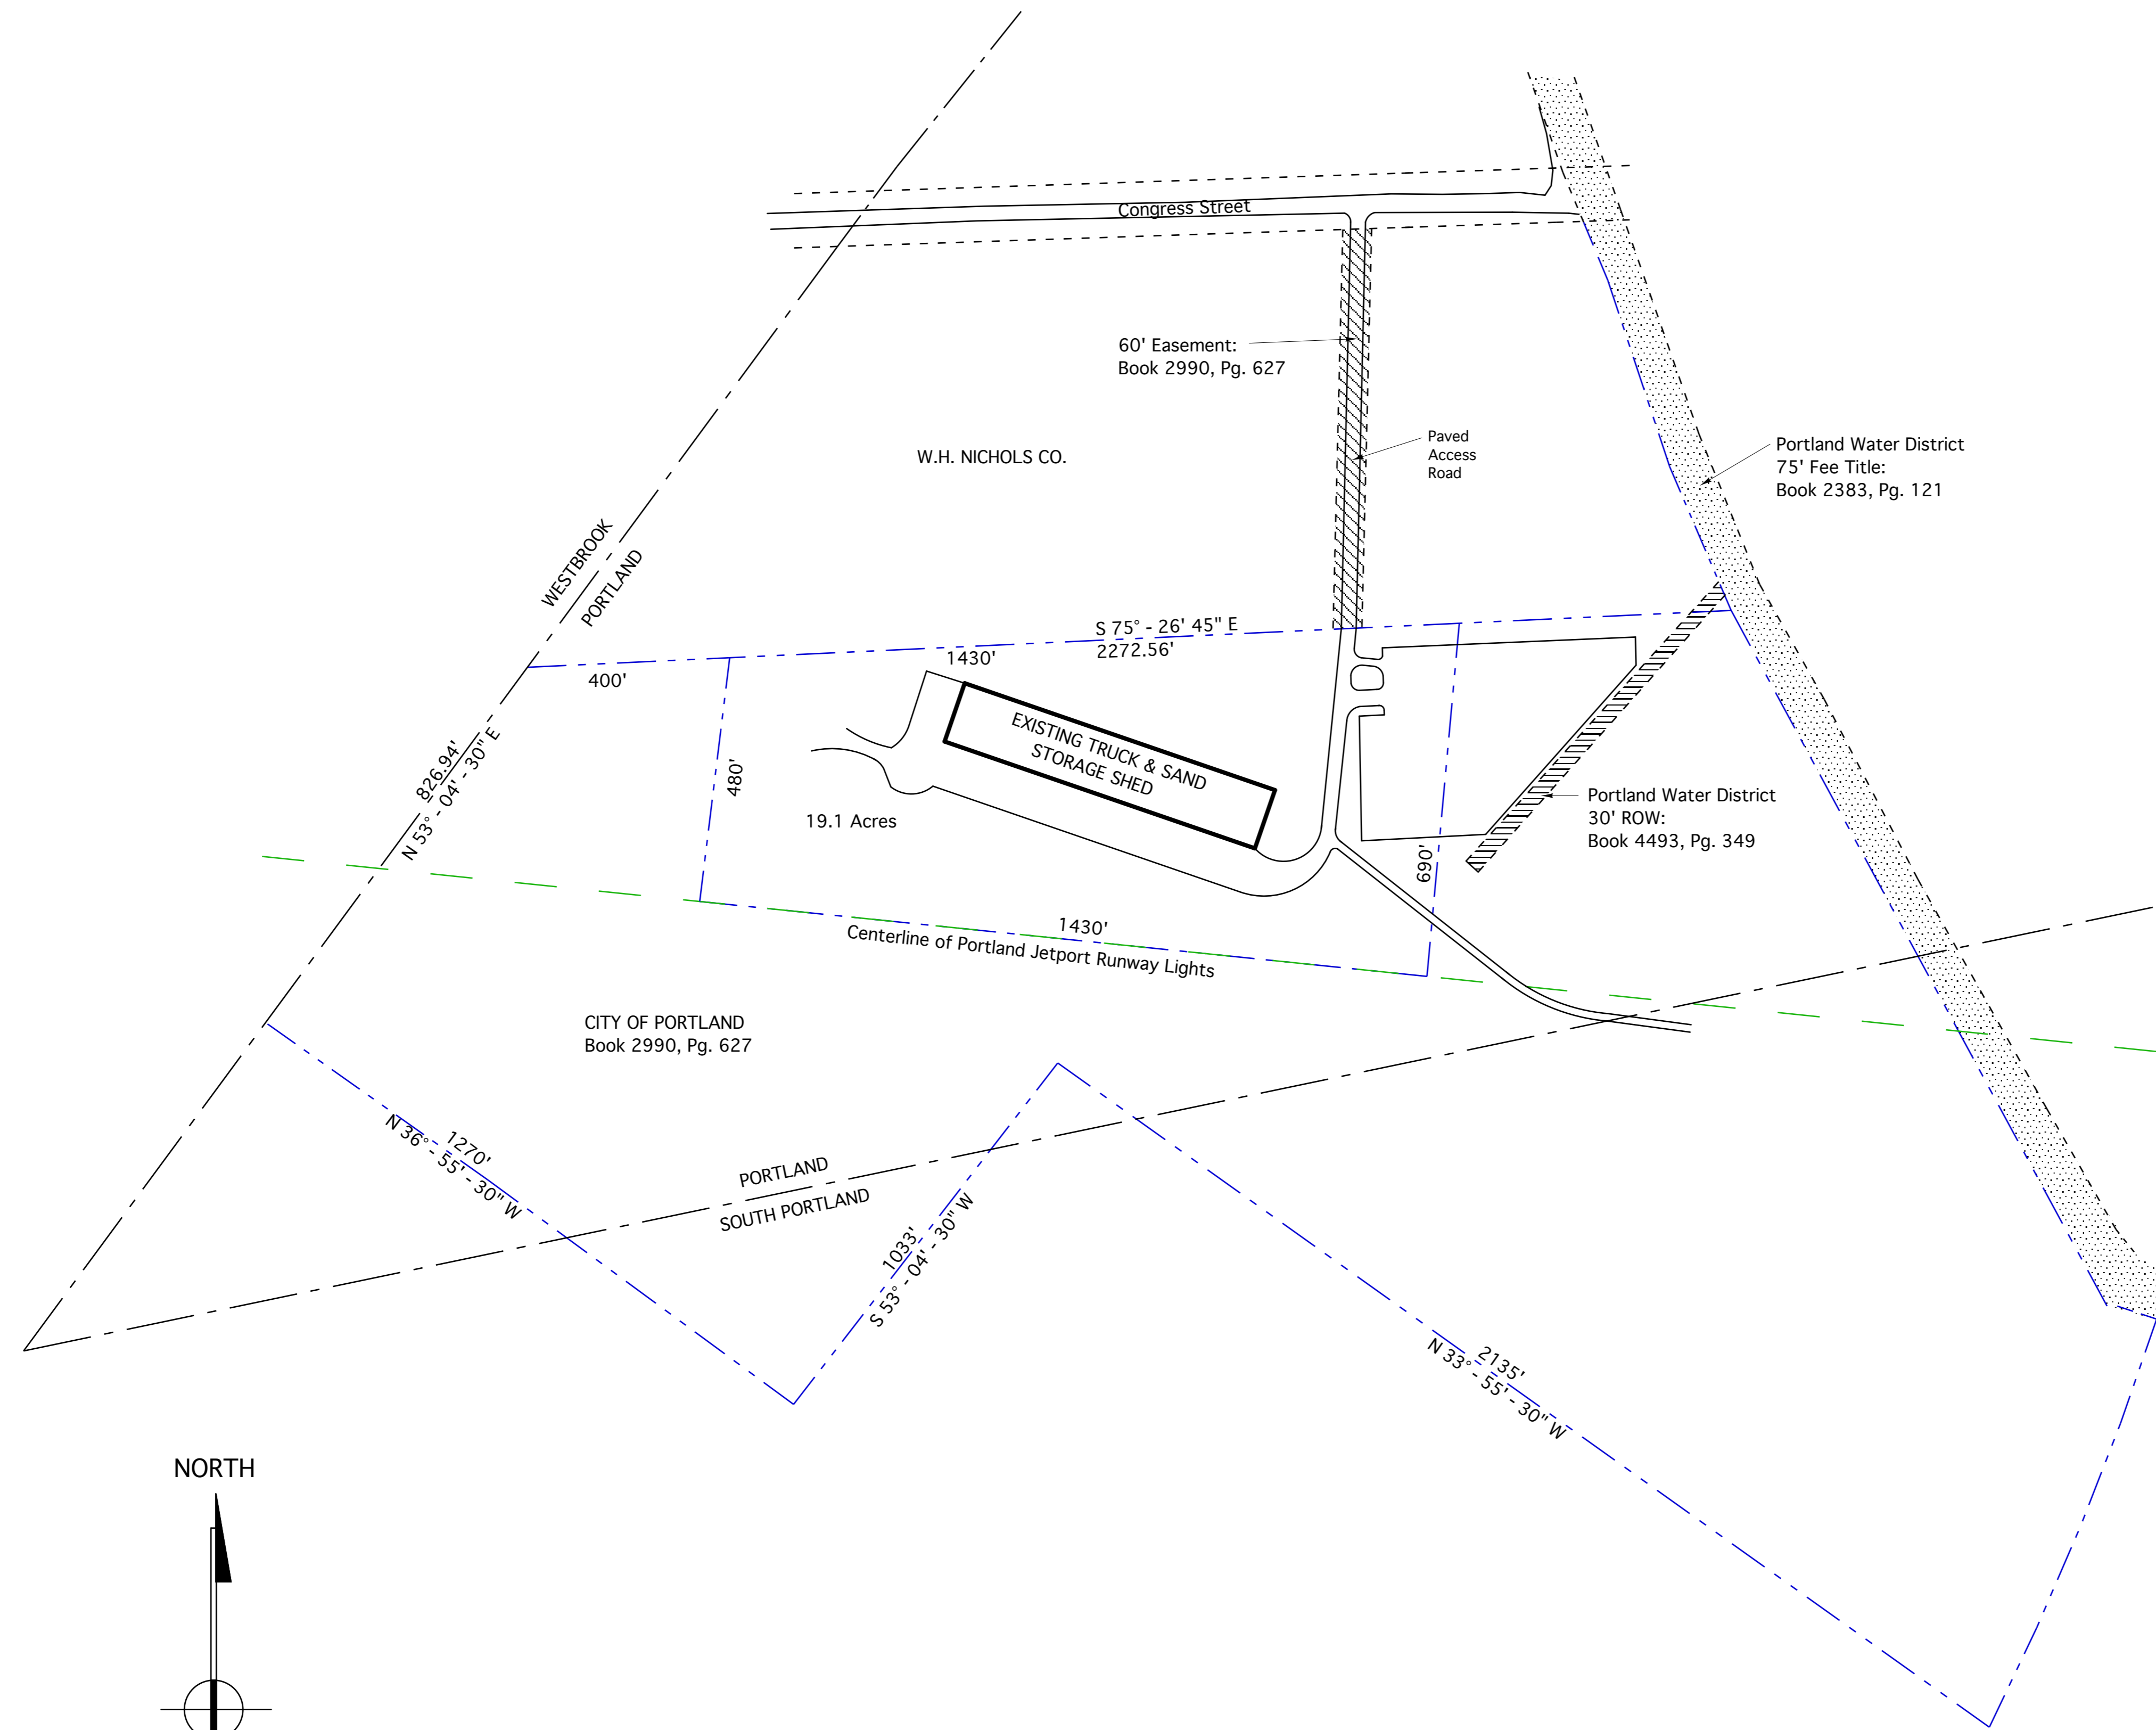

**EXISTING SITE CONTEXT PLAN**  
Scale: 1" = 200'