





## Proposal

January 3, 2007

### Site Information

**Customer:** ADE Property Management/2300 LLC  
**Address:** 2300 Congress St.  
Portland, Me  
**Contact:** Jerry Ade  
**Bus. Phone:** 2077741009

### Billing Information

2300 LLC  
P.O. Box 403  
Portland, Me 04112  
Jerry Ade

















  




### Equipment List


1	FIRE/BRGLR PKG (W/D7412)
1	FIRE COMM CNTR, RED
1	RELAY MODULE, 2 AMP 12VDC
1	Indicating Circuit Modules Class B Style W
1	POPEX Module ClassB, Style 3.5
1	Octo-Relay Module
32	24V 4W ZNX SMK SINGLE BASE (DS)
32	SMOKE DET HEAD PHOTOELEC
2	MANUAL F/A STA.,ADDRESSABLE
3	STRB 24V 15-110CD CEIL R
1	AL802ULADA 12/24V 8A PWR SUPLU
200	WIRE, 14/2 SOL JKT FPLP 5C RL RED
200	WIRE, 18/4 SOL JKT FPL 5C BX RED
10	HN/ST 24V 15-110C WALL RD
2	BATTERY, 12V 12AH SLA
1	Knox Box City of Portland


**Total Installation Cost:**

**\$6,690.12**

LEGEND

-  DUCT SMOKE
-  SMOKE DETECTOR
-  HEAT
-  PULL STATION
-  GATE VALVE
-  WATER FLOW
-  FIRE COMMAND CENTER
-  ANNUNCIATOR PANEL
-  ANNUNCIATOR PANEL
-  WEATHER HORN/STROBE
-  WALL HORN/STROBE
-  CEILING STROBE
-  CEILING HORN/STROBE
-  OVERHEAD DOOR
-  LOW TEMPERATURE SENSOR
-  LONG RANGE MOTION
-  MASTER KEY PAD
-  RECESSED DOOR CONTACT
-  SURFACE DOOR CONTACT
-  360° MOTION DETECTOR
-  ANSUL SYSTEM CONTACT

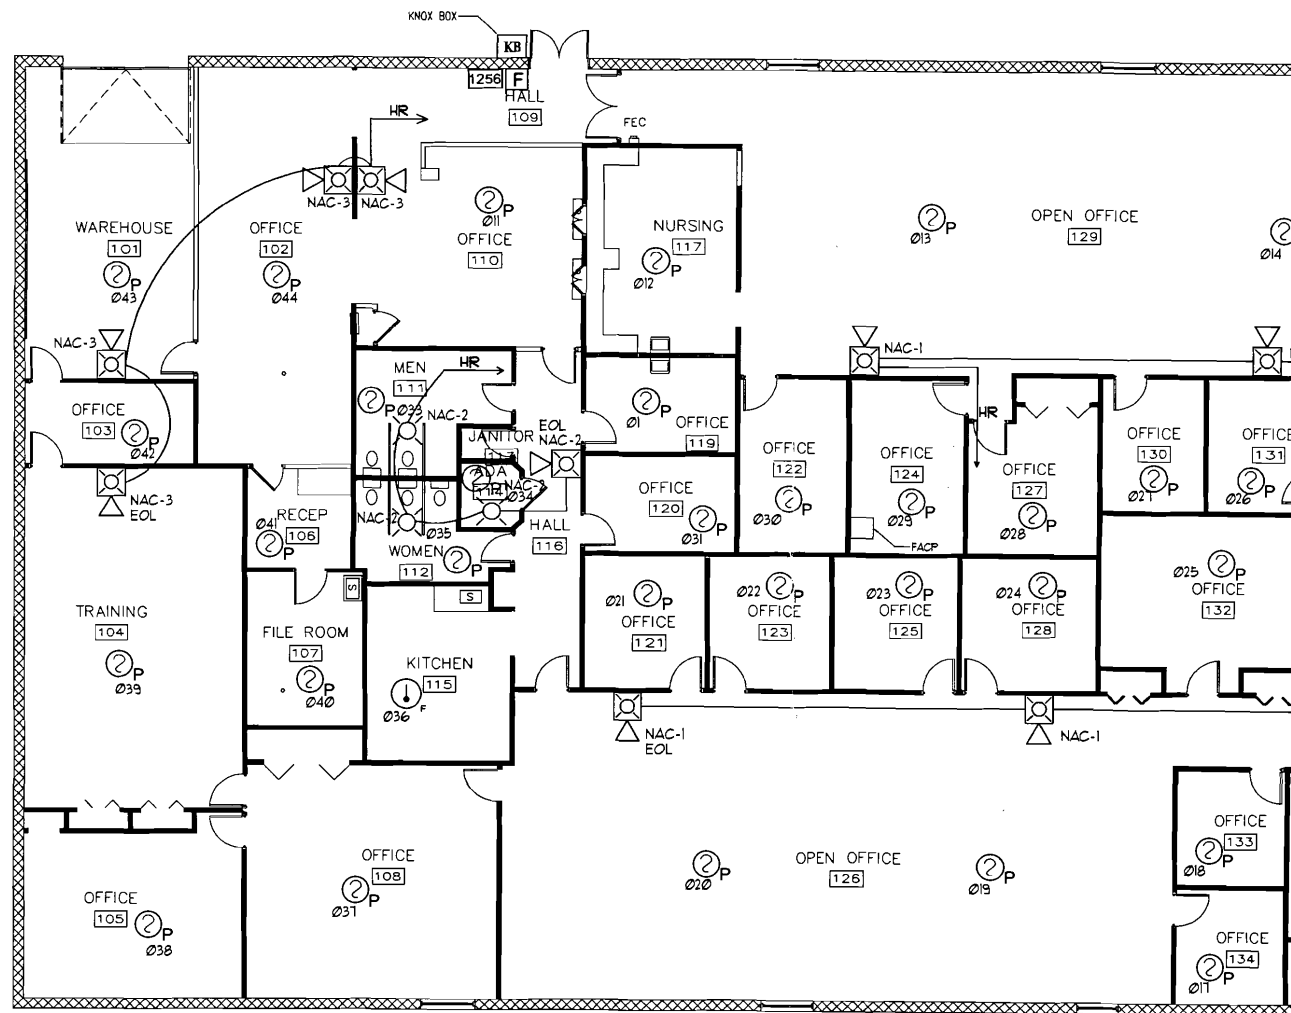

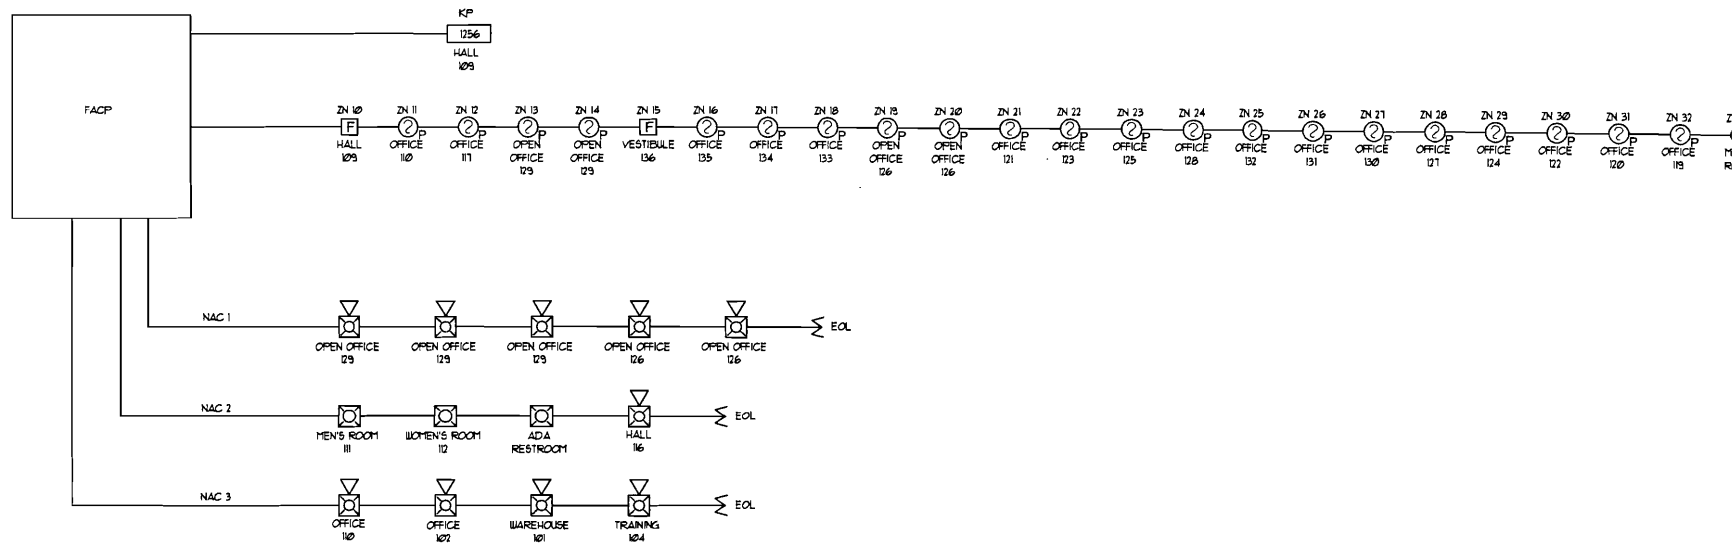

**LEGEND**

- DUCT SMOKE
- SMOKE DETECTOR
- HEAT
- PULL STATION
- GATE VALVE
- WATER FLOW
- FIRE COMMAND CENTER
- ANNUNCIATOR PANEL
- ANNUNCIATOR PANEL
- WEATHER HORN/STROBE
- WALL HORN/STROBE
- CEILING STROBE
- CEILING HORN/STROBE
- OVERHEAD DOOR
- LOW TEMPERATURE SENSOR
- LONG RANGE MOTION
- MASTER KEY PAD
- RECESSED DOOR CONTACT
- SURFACE DOOR CONTACT
- 360° MOTION DETECTOR
- ANSUL SYSTEM CONTACT