

NOTE:
G.C. MUST COORDINATE ALL DOOR, CURTAINWALL
AND WINDOW SIZES AND ROUGH OPENING
REQUIREMENTS WITH SUPPLIERS

ROOF FRAMING PLAN
1/4"=1'-0"

ALL ROOF FRAMING MEMBERS ARE PREFABRICATED WOOD TRUSSES SPACED AT 24" UNLESS NOTED.



ROOF SHEATHING IS 5/8" CDX PLYWOOD.

BEARING WALLS ARE 2x6@16" WITH DOUBLE TOP PLATE.

TRUSS BEARING ELEVATION = 112'-6" UNLESS NOTED.

▨ INDICATES SHEARWALL. SEE 53.2.

ALL HEADERS ARE (3) 2x6 SUPPORTED ON ONE JACK STUD UNLESS NOTED.

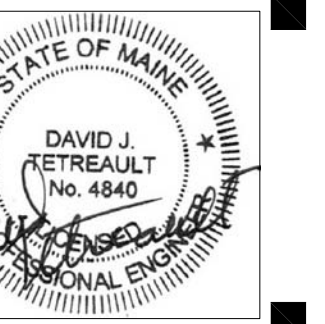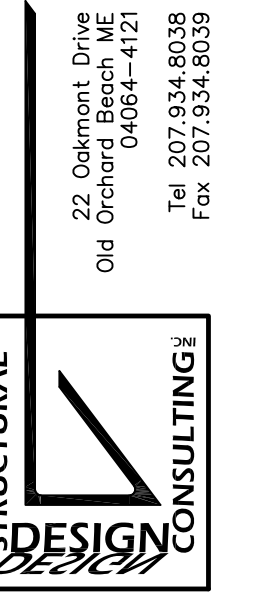

Portland Property Holdings LLC
2282 Congress Street
Portland, ME 04101

JOB: 13026

ISSUE DATE	
PRELIM	-
P BOARD	-
SFMO	-
CD's	09-12-14
REV. 1	07-08-15
PRINT	07-08-15

S2.1