
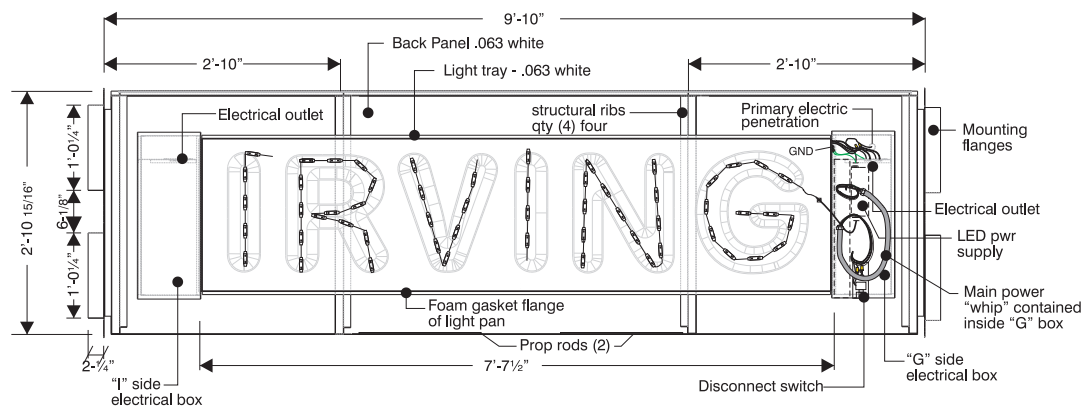


IRV-LOG-ICON-AFP

NOTE: COLORS AND PHOTOGRAPHIC REPRESENTATIONS ON THIS DRAWING ARE FOR VISUAL AID ONLY. EXACT COLORS SHOULD BE OBTAINED THROUGH COLOR SWITCHES SUPPLIED UPON REQUEST.

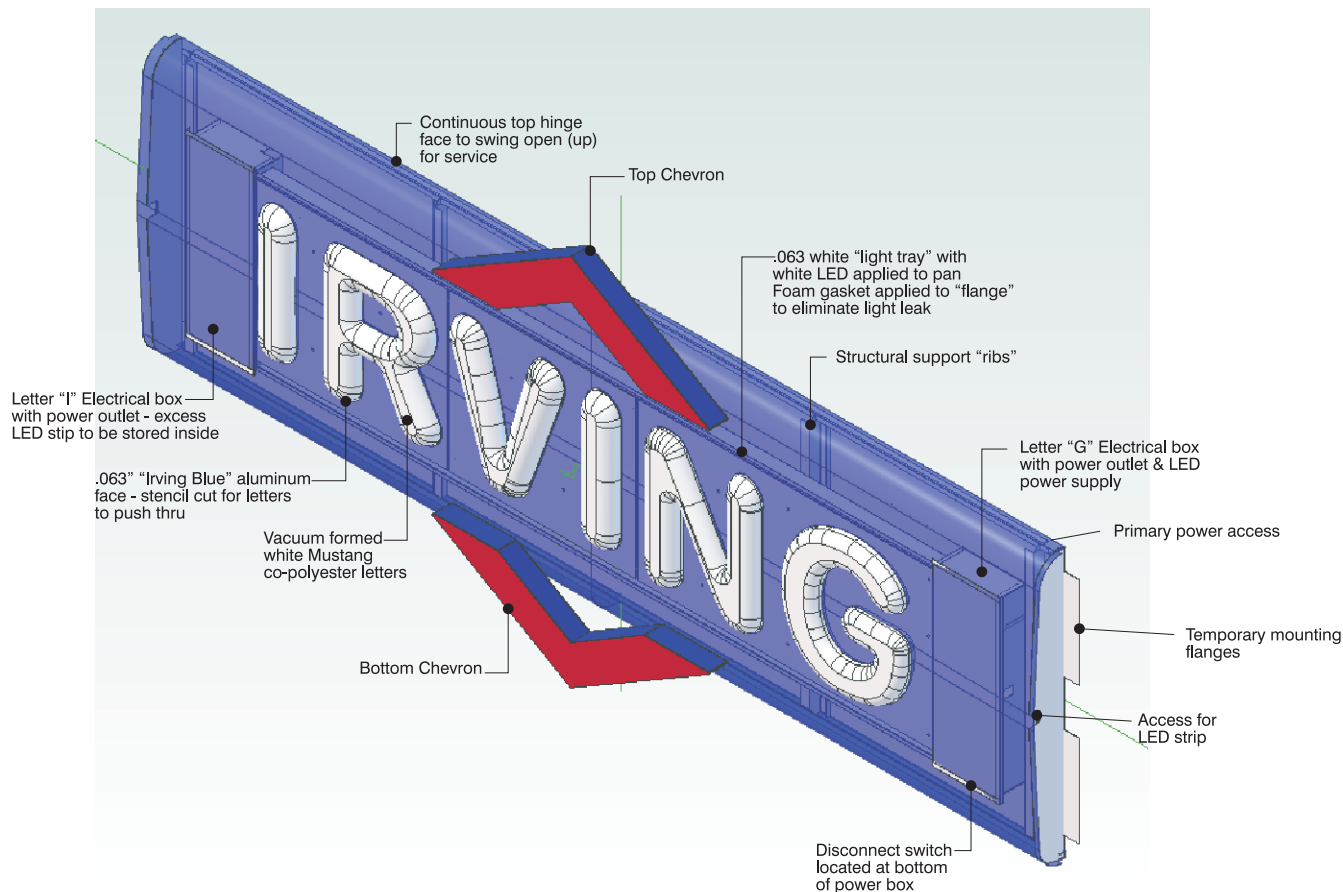

Bravo Inventory Number IRV-LOG-ICON-AFP
Roll Width: ___"
Material:
UOM - unit of Measure: (1) One
Item Description: Irving AFP Icon Cabinet. .063 aluminum face with molded "irving" copy pushed thru - Illuminated
Template Number:
Notes:
Shipping Box: SS-BOX-IRV-ICN-BX Chevrons: SS-BOX-IRV-CNR-KIT
Shipping Required:

NOTE: COLORS AND PHOTOGRAPHIC REPRESENTATIONS ON THIS DRAWING ARE FOR VISUAL AID ONLY. EXACT COLORS SHOULD BE OBTAINED THROUGH COLOR SWITCHES SUPPLIED UPON REQUEST.

THIS DRAWING INCLUDES DATA THAT IS PROPRIETARY INFORMATION OF PRO SIGN COMPANY. IT SHALL NOT BE USED, REPRODUCED, OR DISCLOSED IN WHOLE OR PART FOR ANY PURPOSE OTHER THAN TO EVALUATE THIS PROPOSAL. IF A CONTRACT IS AWARDED TO THE PROPOSER AS A RESULT OF OR IN CONNECTION WITH THE SUBMISSION OF THIS DATA, THE DEFEREE SHALL HAVE THE RIGHT TO USE OR DISCLOSE THE DATA TO THE EXTENT PROVIDED IN THE RESULTING CONTRACT.

© Copyright, Pro Sign Company, 2010
NOTE: COLORS AND PHOTOGRAPHIC REPRESENTATIONS ON THIS DRAWING ARE FOR VISUAL AID ONLY. EXACT COLORS SHOULD BE OBTAINED THROUGH COLOR SWITCHES SUPPLIED UPON REQUEST.



FILE INFO.		Drawing by: TKay	
CDR:	Temp./Irving Oil/Canopy/AFP metal lasical/inventory master sheets/IRV-LOG-ICON-AFP/CDR		
W.O. #		A.M.	
DATE	10.28.10	SALES	


Phone: 610.518.5881
Fax: 610.518.5244
E-MAIL: info@prosign.net

299 Boot Rd.
Downingtown, Pa. 19335



SS-BOX-IRV-ICN-BX

NOTE: COLORS AND PHOTOGRAPHIC REPRESENTATIONS ON THIS DRAWING ARE FOR VISUAL AID ONLY. EXACT COLORS SHOULD BE OBTAINED THROUGH COLOR SWATCHES SUPPLIED UPON REQUEST.

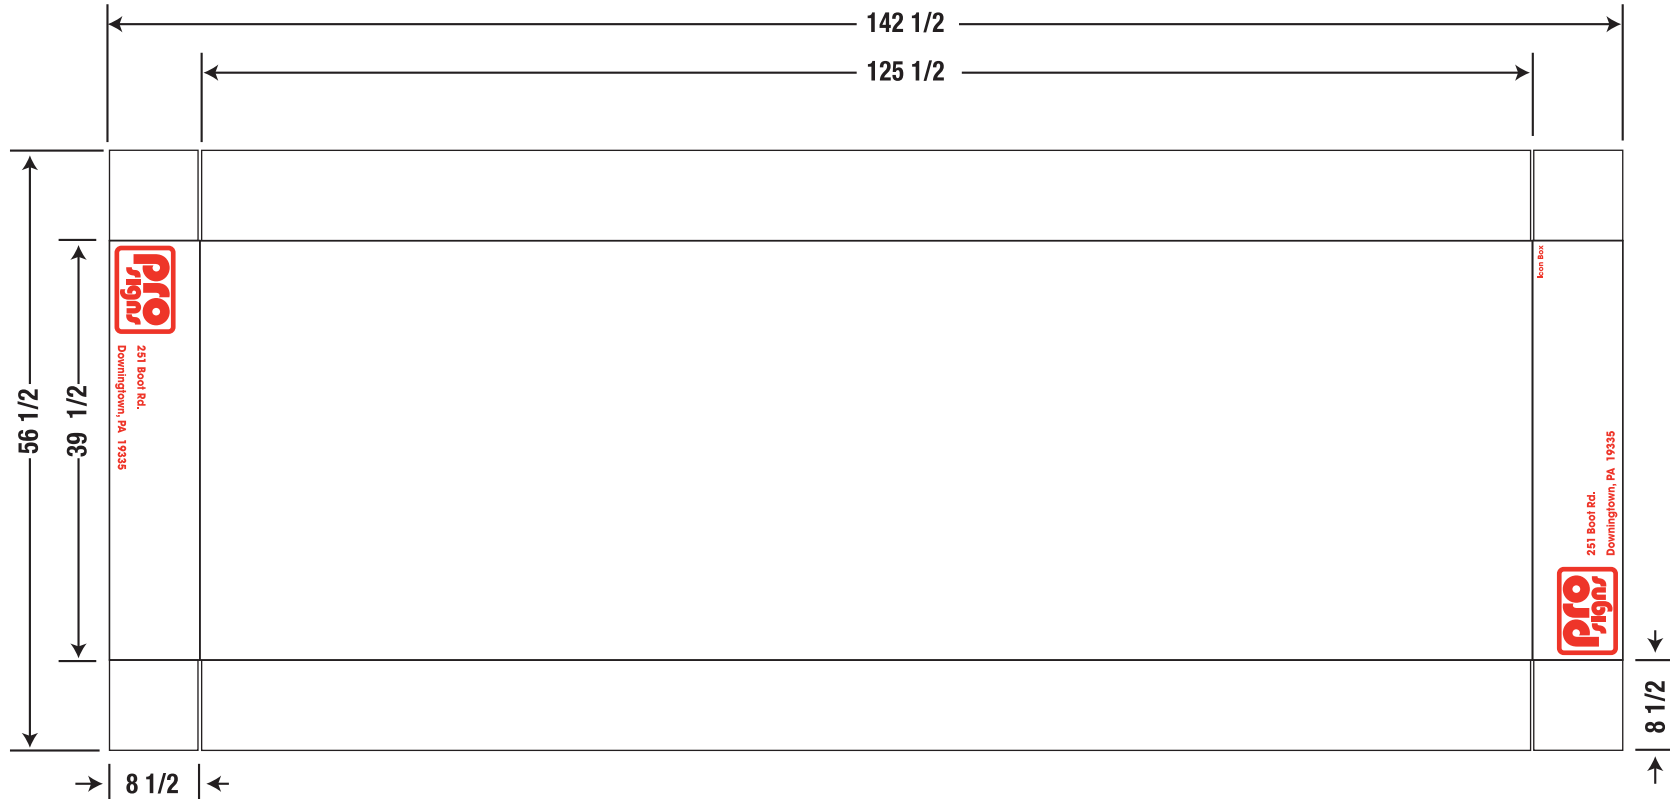

Phone: 610.518.5881
 Fax: 610.518.5244
 E-MAIL: info@prosign.net

299 Boot Rd.
 Downingtown, Pa. 19335



251 Boot Rd.
 Downingtown, PA 19335

Icon Box

MT# 0177532
 08/20/2010

NOTE: COLORS AND PHOTOGRAPHIC REPRESENTATIONS ON THIS DRAWING ARE FOR VISUAL AID ONLY. EXACT COLORS SHOULD BE OBTAINED THROUGH COLOR SWATCHES SUPPLIED UPON REQUEST.

THIS DRAWING INCLUDES DATA THAT IS PROPRIETARY INFORMATION OF PRO SIGN COMPANY IT SHALL NOT BE USED, DUPLICATED OR DISCLOSED IN WHOLE OR PART FOR ANY PURPOSE OTHER THAN TO EVALUATE THIS PROPOSAL. IF A CONTRACT IS AWARDED TO THE PROPOSER AS A RESULT OF OR IN CONNECTION WITH THE SUBMISSION OF THIS DATA, THE DEFENDER SHALL HAVE THE RIGHT TO USE OR DISCLOSE THE DATA TO THE EXTENT PROVIDED IN THE RESULTING CONTRACT.

© Copyright, Pro Sign Company, 2010
 NOTE: COLORS AND PHOTOGRAPHIC REPRESENTATIONS ON THIS DRAWING ARE FOR VISUAL AID ONLY. EXACT COLORS SHOULD BE OBTAINED THROUGH COLOR SWATCHES SUPPLIED UPON REQUEST.



FILE INFO.		Drawing by: TKay	
CDR:	Temp./Irving Oil/Canopy/APP metal lasical/inventory master sheets/IRV-LOG-ICON-APP/CDR		
W.O. #		A.M.	
DATE	10.28.10	SALES	