

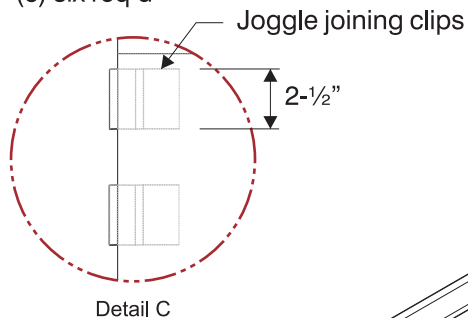


IRV-AFP-STD-PNL



Note: slotted & fixed holes appear in top & bottom

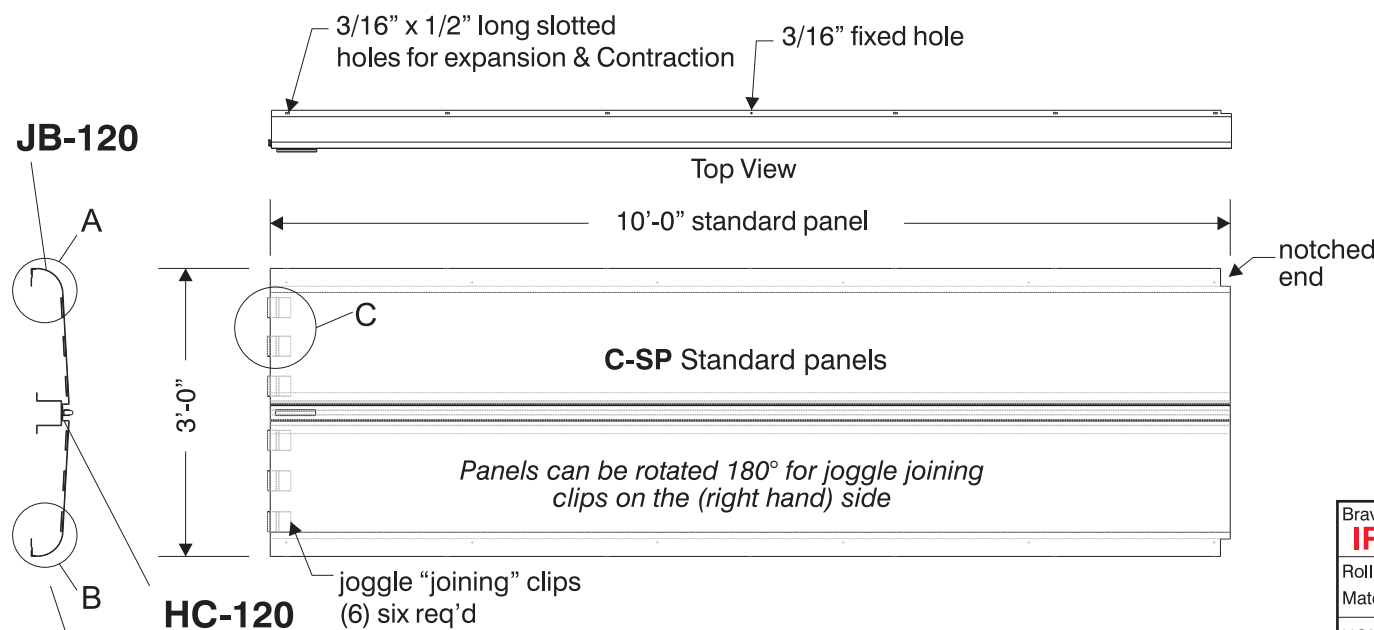

HC-120
Hat Channel (10ft)
QTY: (1) One

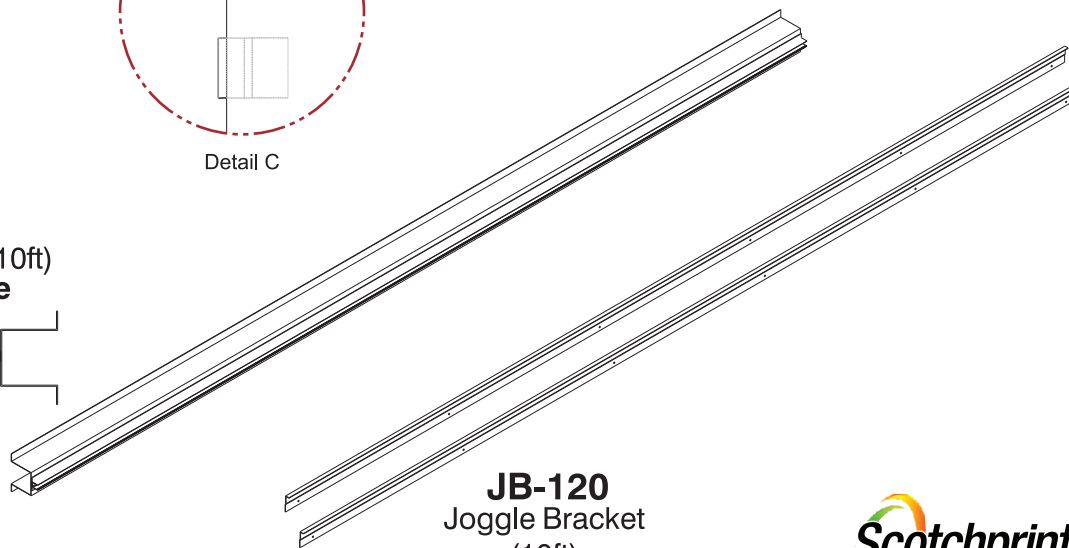

NOTE: COLORS AND PHOTOGRAPHIC REPRESENTATIONS ON THIS DRAWING ARE FOR VISUAL AID ONLY. EXACT COLORS SHOULD BE OBTAINED THROUGH COLOR SWITCHES SUPPLIED UPON REQUEST.

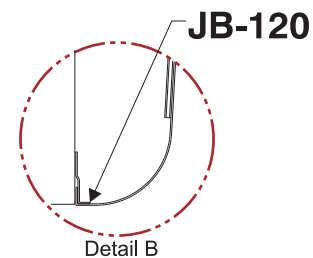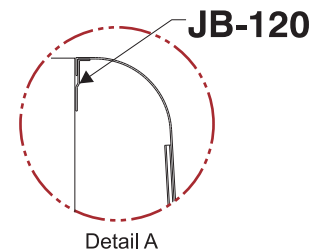

Bravo Inventory Number IRV-AFP-STD-PNL
Roll Width: _"
Material:
UOM - unit of Measure: (1) One
Item Description: Irving AFP .063 aluminum panel with clips on one end (single ended) panel can be flipped to place clips on desired side of panel
Template Number:
Notes:
Shipping Box Size: SS-BOX-IRV-STD-PNL
Shipping Required:

NOTE: COLORS AND PHOTOGRAPHIC REPRESENTATIONS ON THIS DRAWING ARE FOR VISUAL AID ONLY. EXACT COLORS SHOULD BE OBTAINED THROUGH COLOR SWITCHES SUPPLIED UPON REQUEST.

THIS DRAWING INCLUDES DATA THAT IS PROPRIETARY INFORMATION OF THE SUBMITTER. IT SHALL NOT BE USED, REPRODUCED OR DISCLOSED IN WHOLE OR PART FOR ANY PURPOSE OTHER THAN TO EVALUATE THIS PROPOSAL. IF A CONTRACT IS AWARDED TO THE PROPOSER AS A RESULT OF OR IN CONNECTION WITH THE SUBMISSION OF THIS DATA, THE PROPOSER SHALL HAVE THE RIGHT TO USE OR DISCLOSE THE DATA TO THE EXTENT PROVIDED IN THE RESULTING CONTRACT.

© Copyright, Pro Sign Company, 2010
NOTE: COLORS AND PHOTOGRAPHIC REPRESENTATIONS ON THIS DRAWING ARE FOR VISUAL AID ONLY. EXACT COLORS SHOULD BE OBTAINED THROUGH COLOR SWITCHES SUPPLIED UPON REQUEST.

FILE INFO.		Drawing by: TKay	
CDR:	Temp: Irving Oil/Canopy/AFP metal fascia/inventory master sheets IRV-AFP-STD-PNL.CDR		
W.O. #		A.M.	
DATE	10.28.10	SALES	


Phone: 610.518.5881
Fax: 610.518.5244
E-MAIL: info@prosign.net

299 Boot Rd.
Downingtown, Pa. 19335



SS-BOX-IRV-STD-PNL

NOTE: COLORS AND PHOTOGRAPHIC REPRESENTATIONS ON THIS DRAWING ARE FOR VISUAL AID ONLY. EXACT COLORS SHOULD BE OBTAINED THROUGH COLOR SWATCHES SUPPLIED UPON REQUEST.

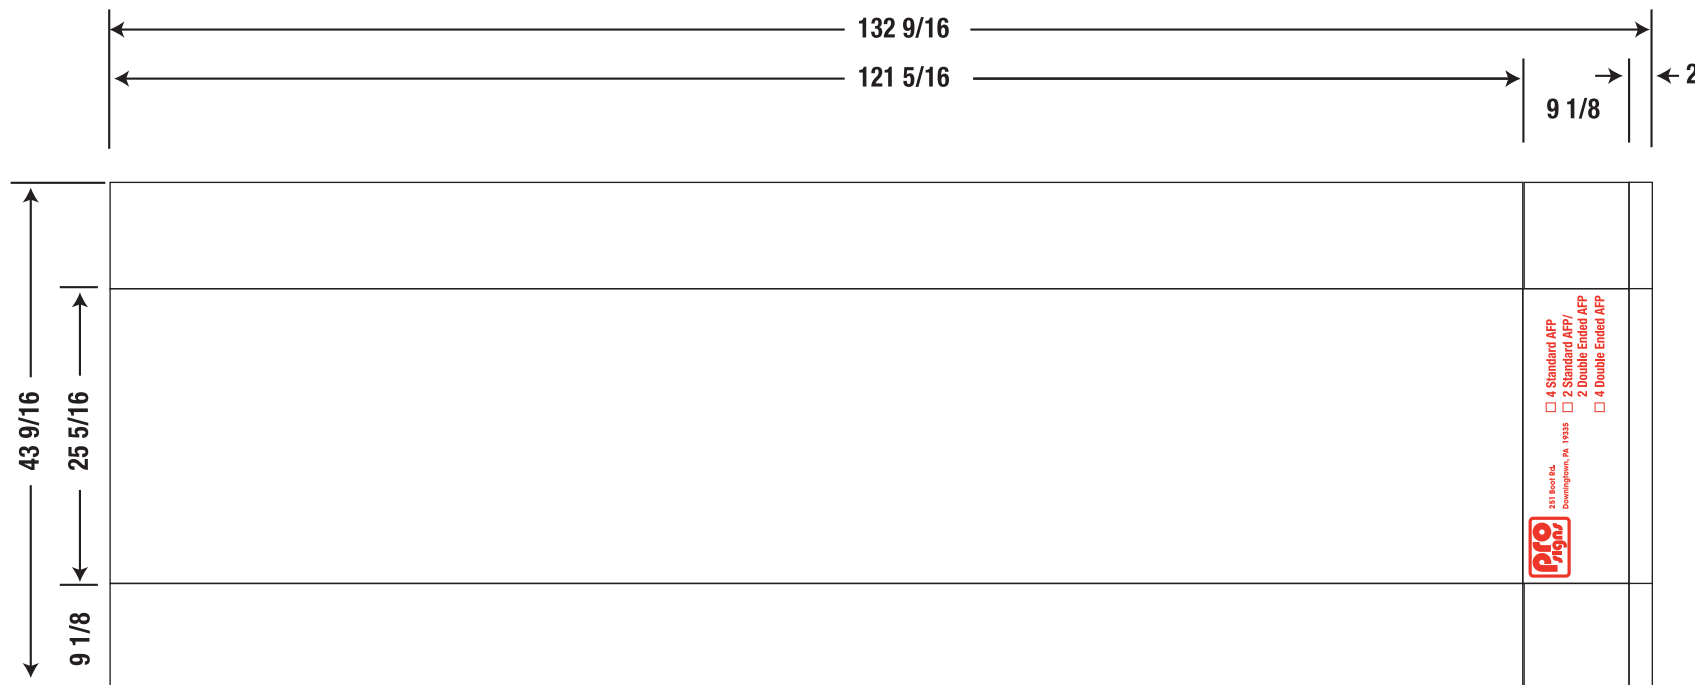

251 Boot Rd.
Downingtown, PA 19335

- ☐ 4 Standard AFP
- ☐ 2 Standard AFP / 2 Double Ended AFP
- ☐ 4 Double Ended AFP

MT# 0177541
08/20/2010

NOTE: COLORS AND PHOTOGRAPHIC REPRESENTATIONS ON THIS DRAWING ARE FOR VISUAL AID ONLY. EXACT COLORS SHOULD BE OBTAINED THROUGH COLOR SWATCHES SUPPLIED UPON REQUEST.

THIS DRAWING INCLUDES DATA THAT IS PROPRIETARY INFORMATION OF PRO SIGN COMPANY. IT SHALL NOT BE USED, REPRODUCED OR DISCLOSED IN WHOLE OR PART FOR ANY PURPOSE OTHER THAN TO EVALUATE THIS PROPOSAL. IF A CONTRACT IS AWARDED TO THE PROPOSER AS A RESULT OF OR IN CONNECTION WITH THE SUBMISSION OF THIS DATA, THE DEFENDER SHALL HAVE THE RIGHT TO USE OR DISCLOSE THE DATA TO THE EXTENT PROVIDED IN THE RESULTING CONTRACT.

© Copyright, Pro Sign Company, 2010
NOTE: COLORS AND PHOTOGRAPHIC REPRESENTATIONS ON THIS DRAWING ARE FOR VISUAL AID ONLY. EXACT COLORS SHOULD BE OBTAINED THROUGH COLOR SWATCHES SUPPLIED UPON REQUEST.



FILE INFO.		Drawing by: TKay	
CDR:	Temp./Living Oil/Canopy/AFP metal/fiscal/inventory master sheets IRV-AFP-STD-PNL.CDR		
W.O. #		A.M.	
DATE	10.28.10	SALES	

Phone: 610.518.5881
Fax: 610.518.5244
E-MAIL: info@prosign.net

299 Boot Rd.
Downingtown, Pa. 19335

