
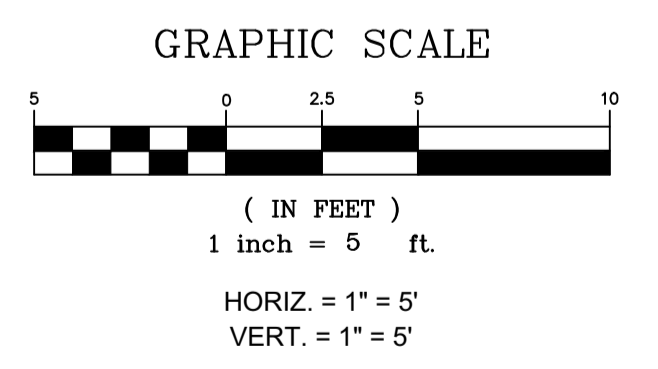


**CITY OF PORTLAND**  
**APPROVED SITE PLAN**  
 Subject to Conditions of Approval  
 and Standard Conditions  
 DATE OF APPROVAL **11-12-2014**  
 PLANNER **Jean Frasier**  
 PROJECT NO. **2014-138** (amends 2013-086)

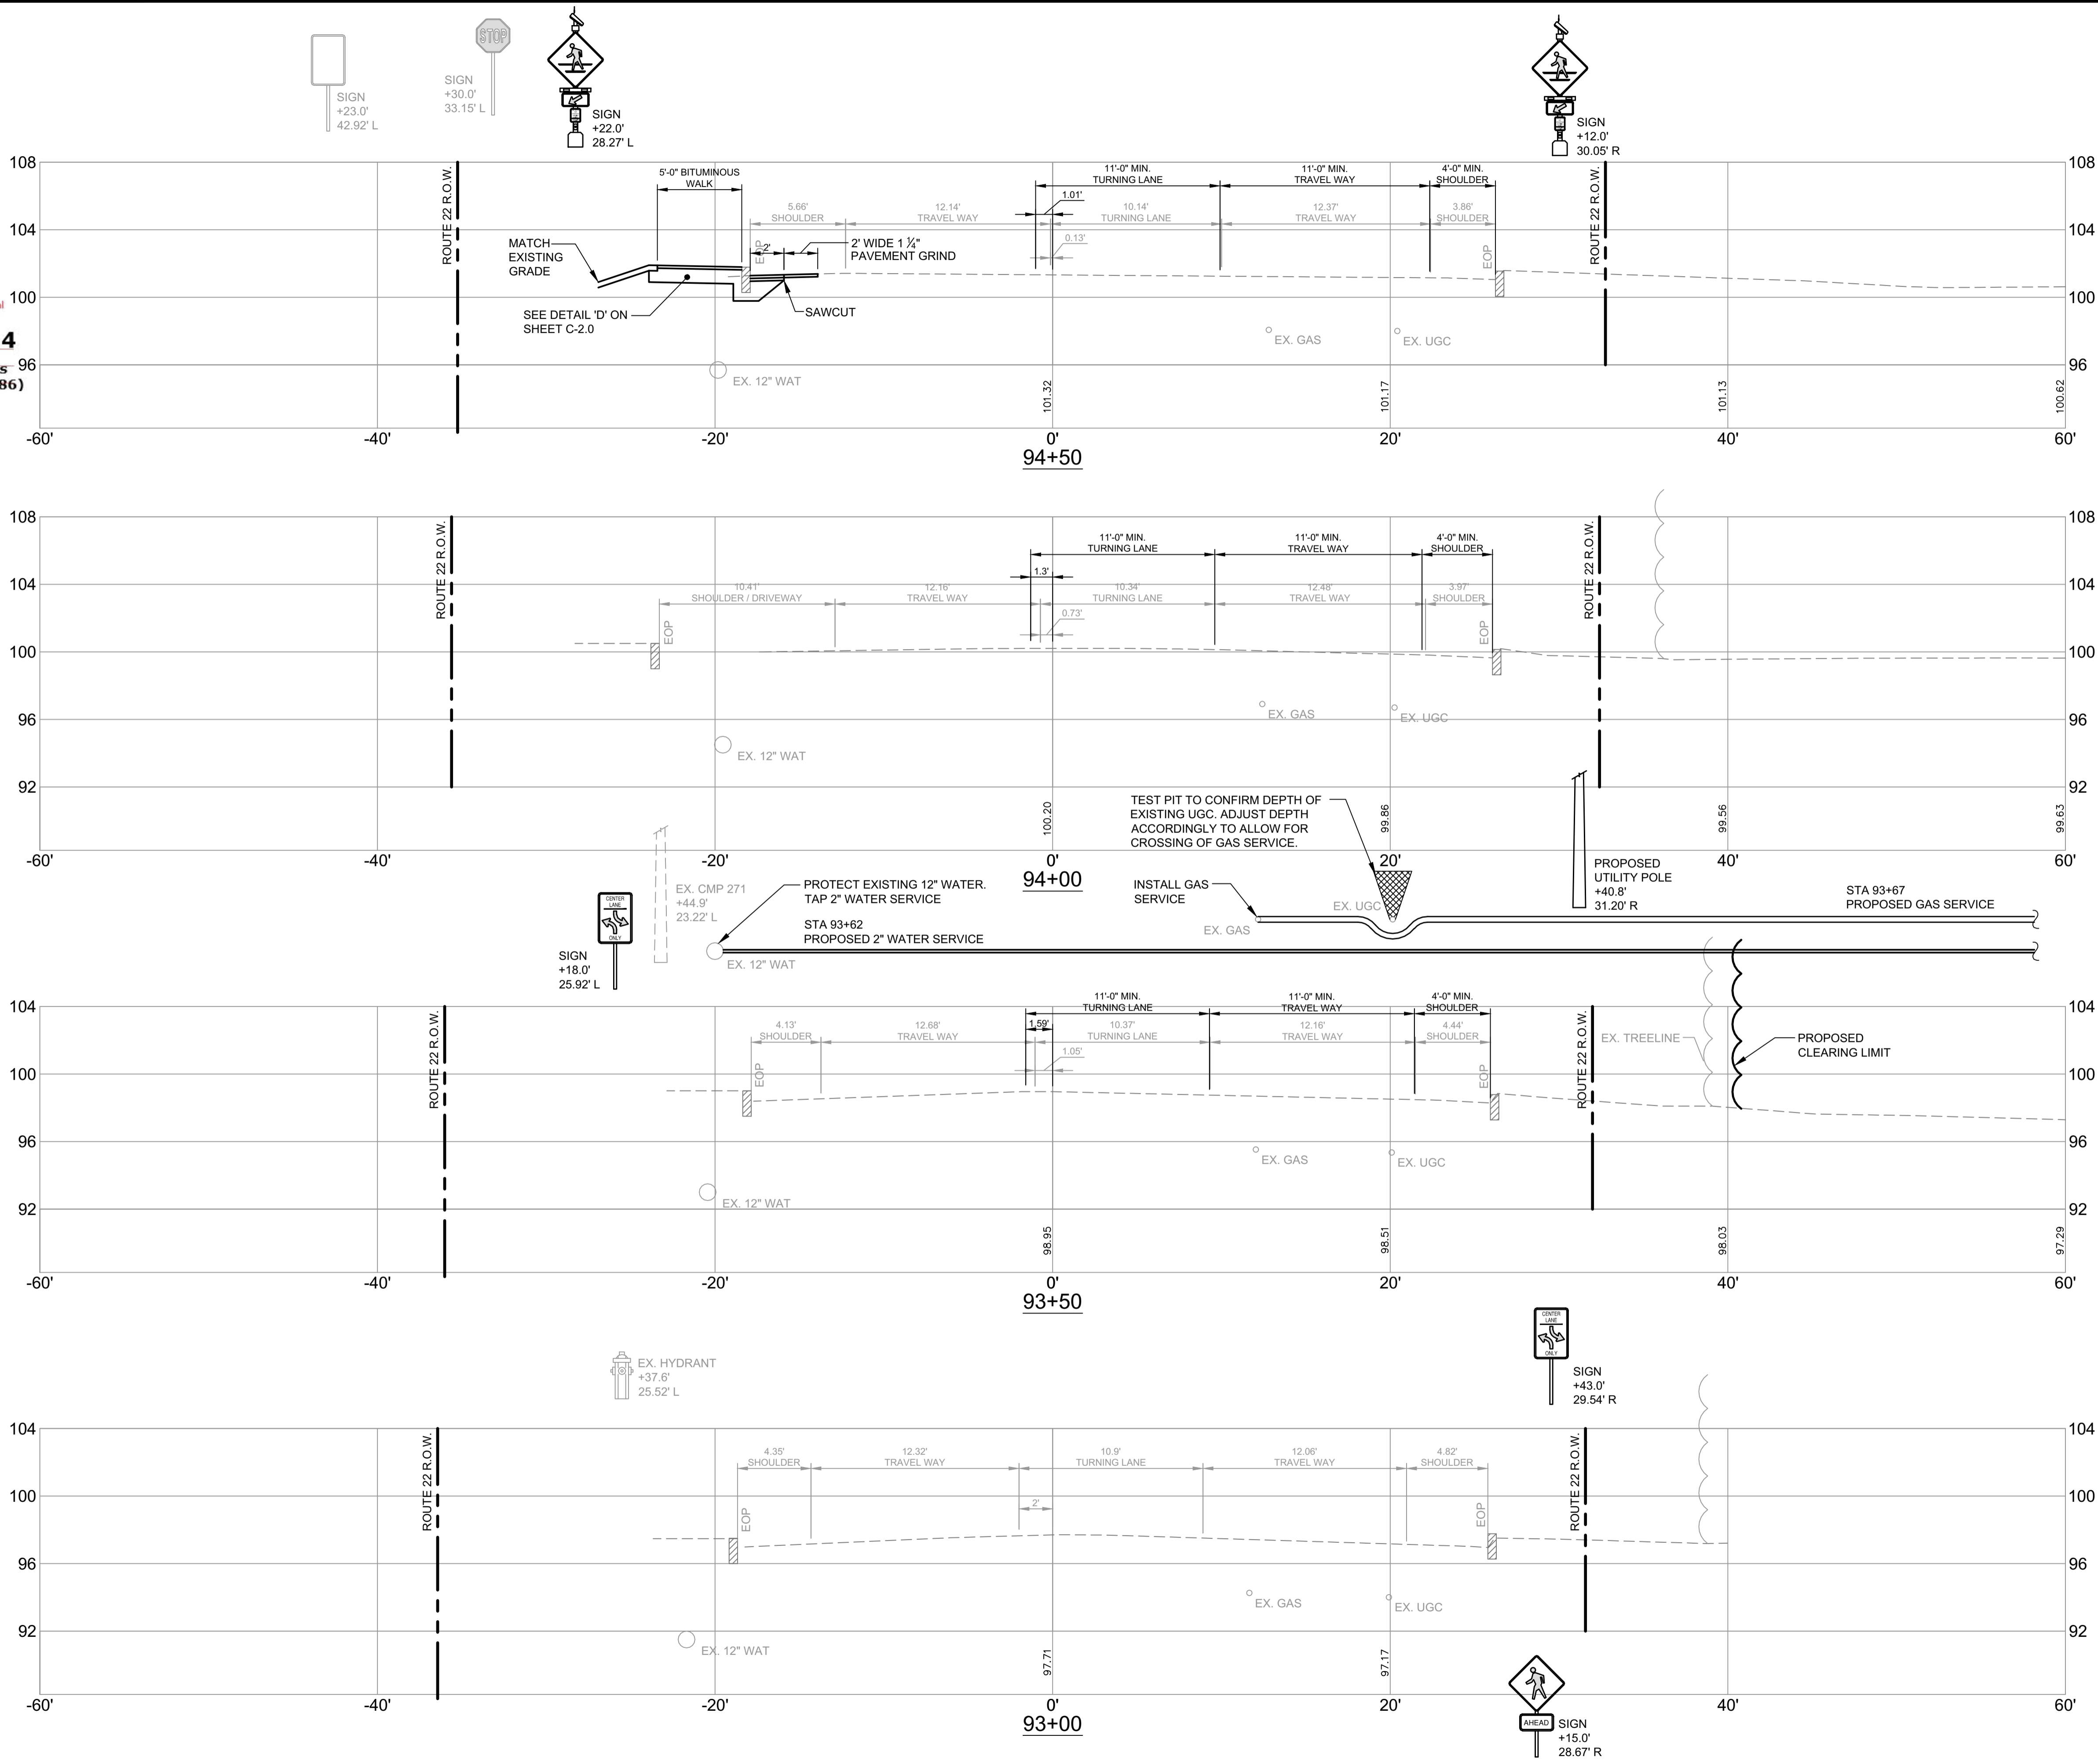

REV	DATE	DESCRIPTION	JOB NO.
4	10.27.14	ADDED TACTILE WARNING STRIP AND R.O.W. LINE PER CITY COMMENTS	3118.01
3	08.13.14	SUBMITTED TO CITY OF PORTLAND	
2	08.08.14	SUBMITTED TO CITY OF PORTLAND	
1	07.23.14	SUBMITTED TO CITY OF PORTLAND AND MDOT	

**FST** **FAY, SPOFFORD & THORNDIKE**  
 ENGINEERS · PLANNERS · SCIENTISTS  
 778 MAIN ST., SUITE 8, SOUTH PORTLAND, ME 04106

SHEET  
**C-6.0 OFF**