
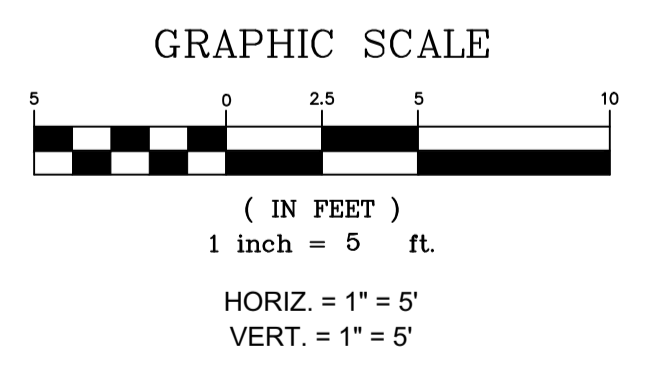
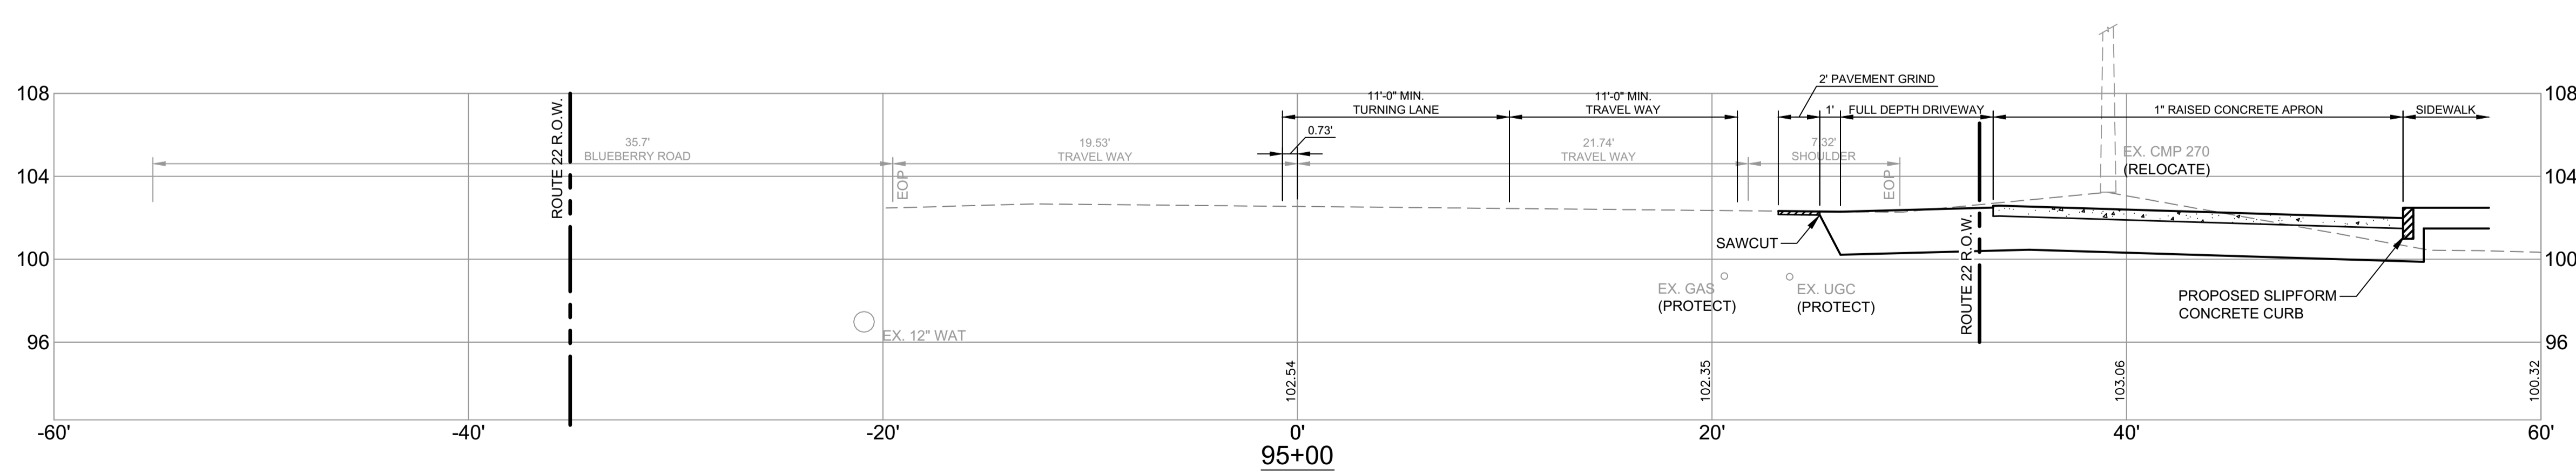
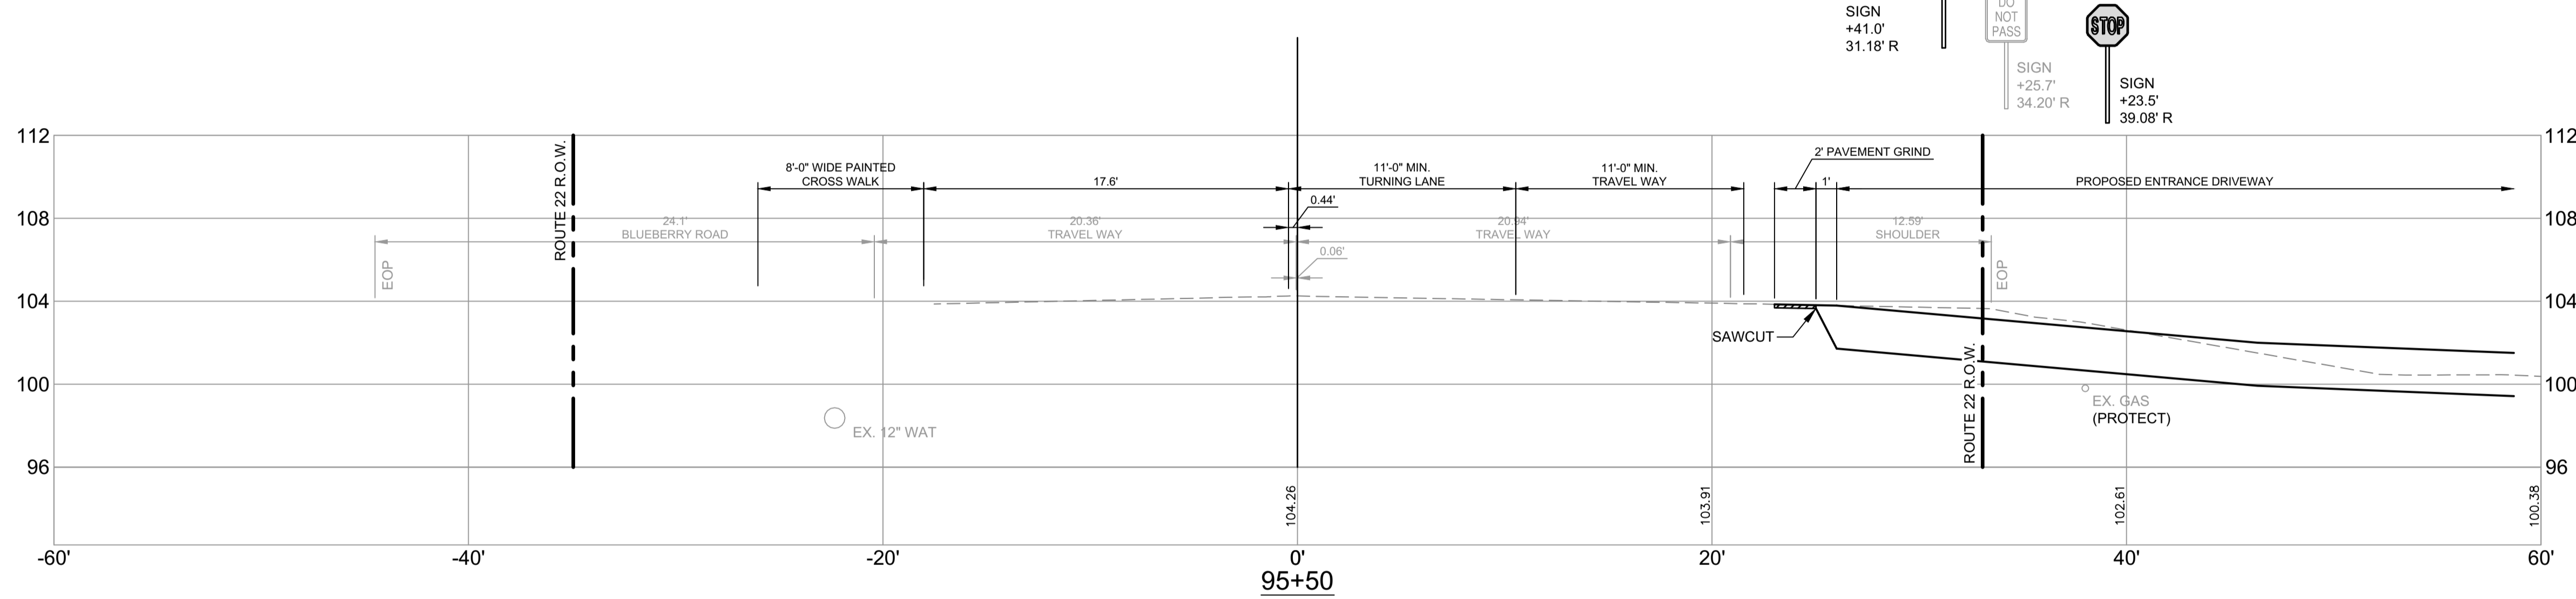


CITY OF PORTLAND
APPROVED PLAN
 Subject to Conditions of Approval
 and Standard Conditions
 DATE OF APPROVAL: **11-12-2014**
 PLANNER: **Jean Frase**
 PROJECT NO: **2014-138** (amends 2013-086)

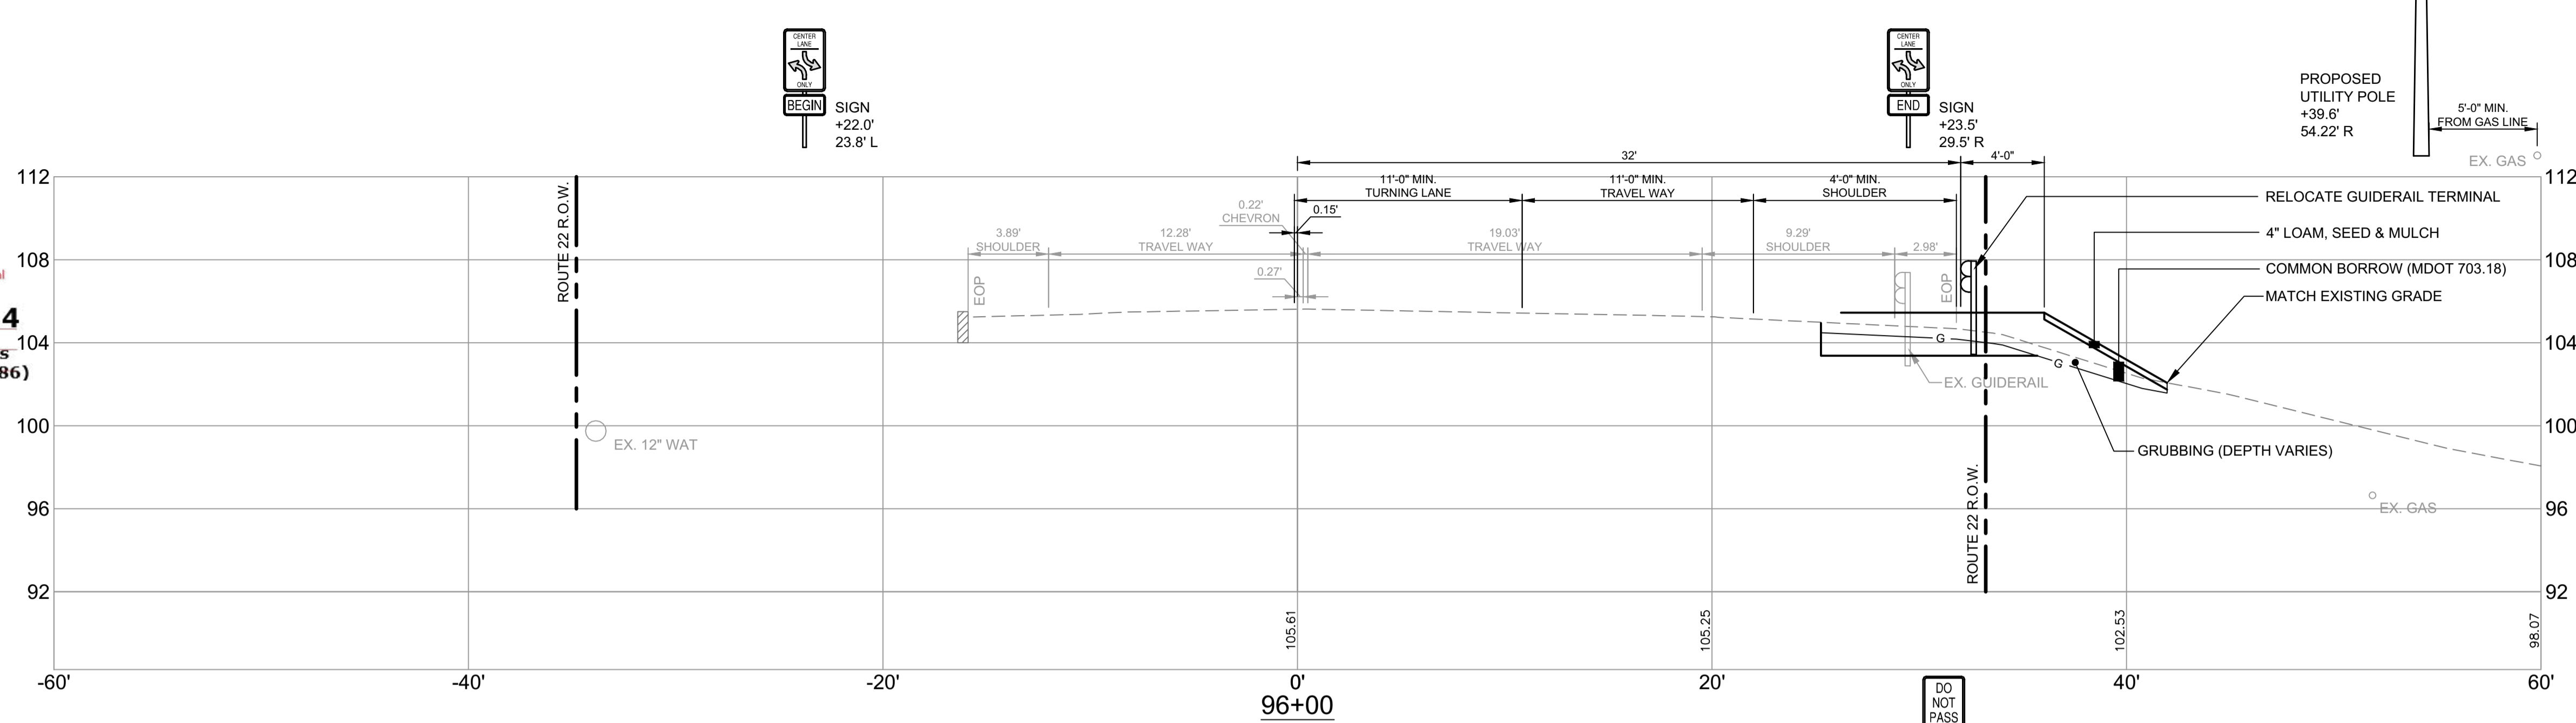

REV	DATE	DESCRIPTION	JOB NO.
4	10.27.14	ADDED TACTILE WARNING STRIP AND R.O.W. LINE PER CITY COMMENTS	3118.01
3	08.13.14	SUBMITTED TO CITY OF PORTLAND	
2	08.08.14	SUBMITTED TO CITY OF PORTLAND	
1	07.23.14	SUBMITTED TO CITY OF PORTLAND AND MDOT	

FST **FAY, SPOFFORD & THORNDIKE**
 ENGINEERS · PLANNERS · SCIENTISTS
 778 MAIN ST., SUITE 8, SOUTH PORTLAND, ME 04106

SHEET
C-6.1 OFF