


STATE ROUTE 22 (CONGRESS STREET) PLAN

SCALE: 1" = 25'

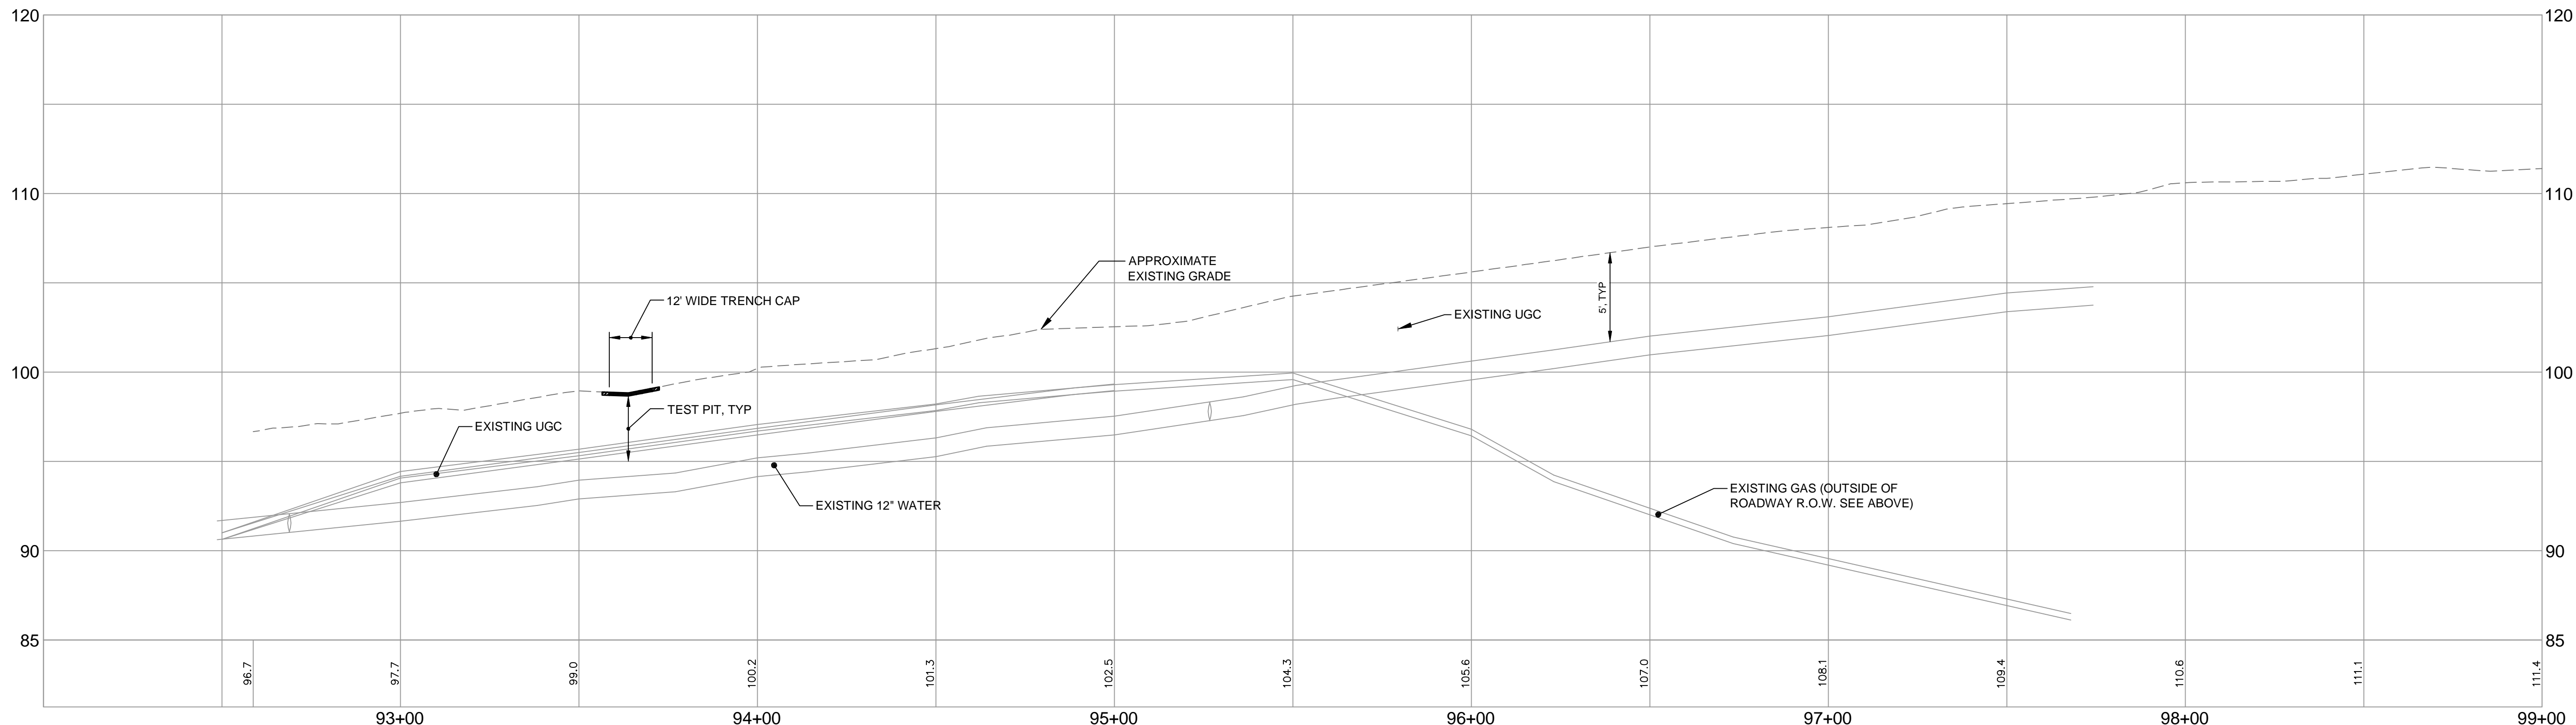

STATE ROUTE 22 (CONGRESS STREET) PROFILE

SCALE: H: 1" = 25'; V: 1" = 5'

STATE ROUTE 22 CONSTRUCTION BASELINE LINE TABLE

ID	LENGTH	DIRECTION
L1	1042.07	N86° 48' 23"E

LEGEND

	PAVEMENT REMOVAL
	PAVEMENT GRIND

REV	DATE	DESCRIPTION	P.E. BO KENNEDY	LIC. # 11994
4	08.13.14	SUBMITTED TO CITY OF PORTLAND		
3	08.08.14	SUBMITTED TO CITY OF PORTLAND		
2	07.22.14	SUBMITTED TO CITY OF PORTLAND AND MDOT		
1	07.10.13	SUBMITTED TO UTILITY COMPANIES FOR REVIEW		
REVISIONS				

PROJECT STATE ROUTE 22 (CONGRESS STREET) TURN LANE EXTENSION PROJECT 2282 CONGRESS STREET, PORTLAND, ME	
SHEET TITLE EXISTING CONDITIONS AND REMOVALS PLAN	
CLIENT PORTLAND PROPERTY HOLDINGS, LLC 2 MAIN STREET, SUITE 200, TOPSHAM, MAINE 04086	

		FAY, SPOFFORD & THORNDIKE ENGINEERS · PLANNERS · SCIENTISTS 778 MAIN ST., SUITE 8, SOUTH PORTLAND, ME 04106	
DRAWN: CMW	DATE: JUNE 2013	CHECKED: SRB	SCALE: AS NOTED
FILE NAME: 3118.01-PLAN PROFILE	JOB NO. 3118.01	SHEET C-3.0 OFF	