


STATE ROUTE 22 (CONGRESS STREET) PLAN

SCALE: 1" = 25'

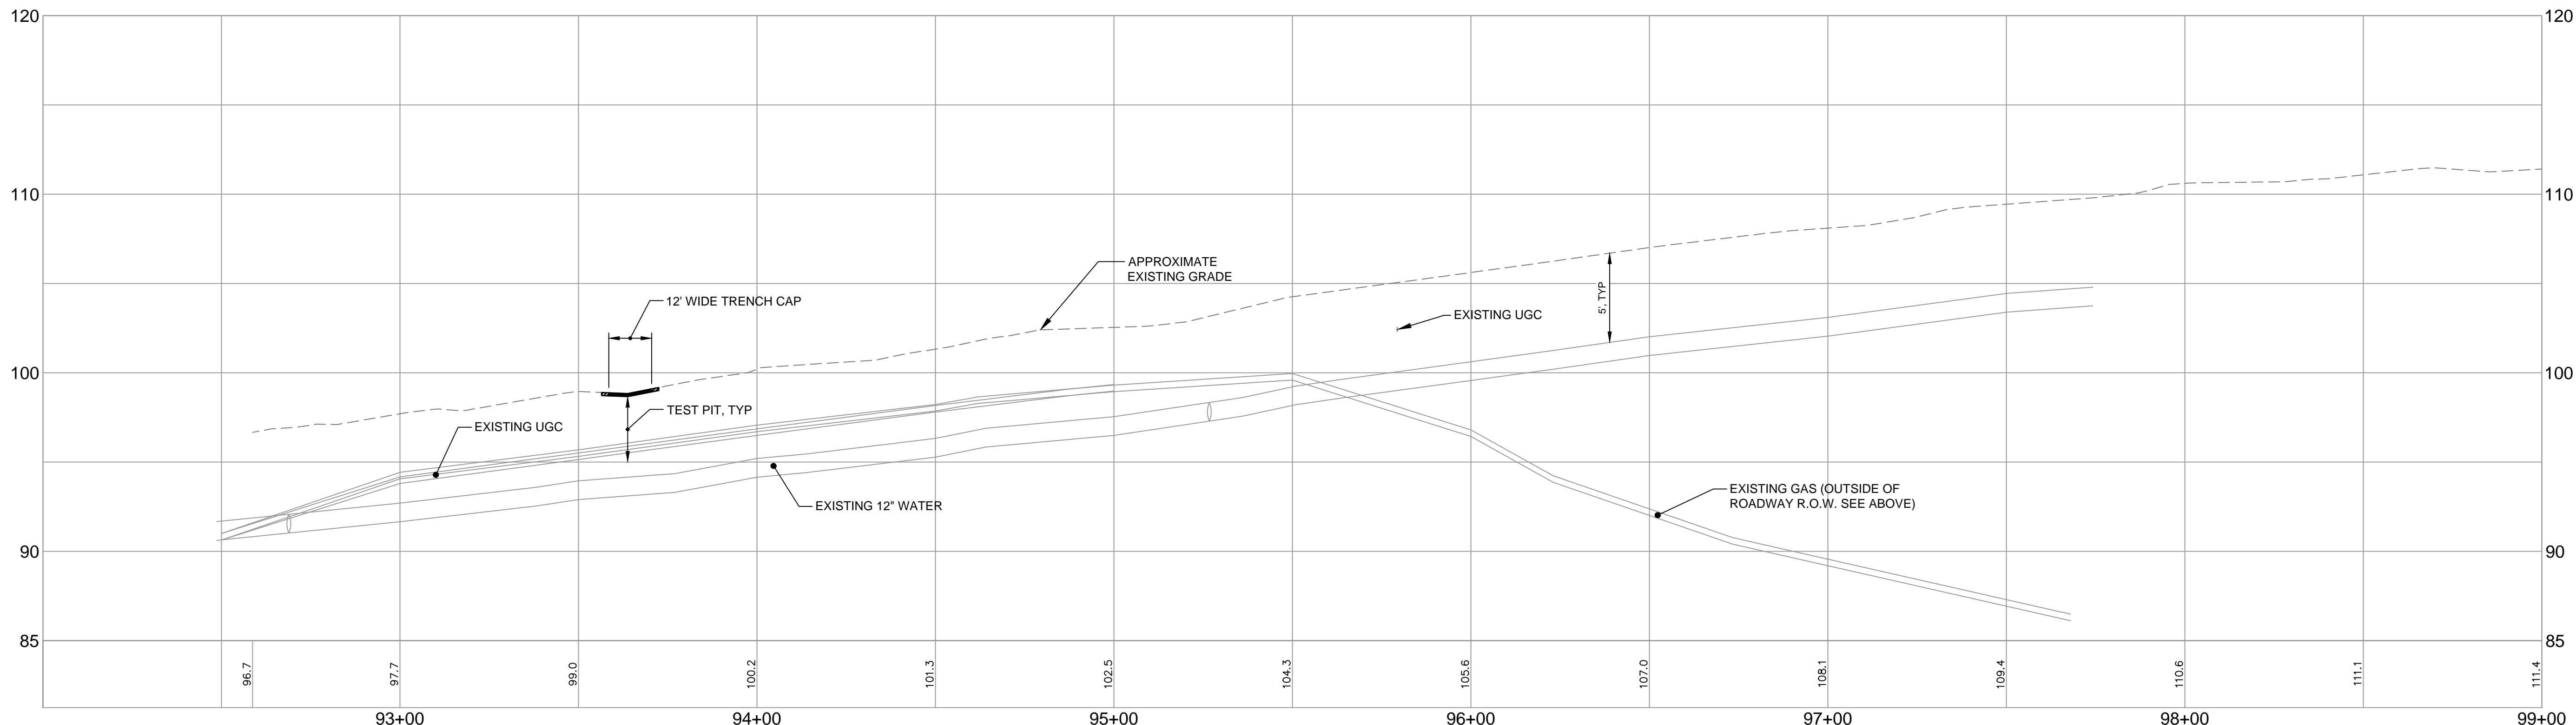

STATE ROUTE 22 (CONGRESS STREET) PROFILE

SCALE: H: 1" = 25'; V: 1" = 5'

STATE ROUTE 22 CONSTRUCTION BASELINE LINE TABLE		
ID	LENGTH	DIRECTION
L1	1042.07	N86° 48' 23"E

LEGEND

	PAVEMENT REMOVAL
	PAVEMENT GRIND

REV	DATE	DESCRIPTION
5	10.27.14	ADDED TACTILE WARNING STRIP AND R.O.W. LINE PER CITY COMMENTS
4	08.13.14	SUBMITTED TO CITY OF PORTLAND
3	08.08.14	SUBMITTED TO CITY OF PORTLAND
2	07.22.14	SUBMITTED TO CITY OF PORTLAND AND MDOT
1	07.10.13	SUBMITTED TO UTILITY COMPANIES FOR REVIEW

P.E. BO KENNEDY
LIC. # 11994

PROJECT
STATE ROUTE 22 (CONGRESS STREET)
TURN LANE EXTENSION PROJECT
2282 CONGRESS STREET, PORTLAND, ME

EXISTING CONDITIONS AND REMOVALS PLAN

CLIENT
PORTLAND PROPERTY HOLDINGS, LLC
2 MAIN STREET, SUITE 200,
TOPSHAM, MAINE 04086

FST **FAY, SPOFFORD & THORNDIKE**
ENGINEERS • PLANNERS • SCIENTISTS
778 MAIN ST, SUITE 8, SOUTH PORTLAND, ME 04106

DRAWN: CMW DATE: JUNE 2013
DESIGNED: BEK SCALE: AS NOTED
CHECKED: SRB JOB NO. 3118.01

FILE NAME: 3118.01-PLAN PROFILE
SHEET **C-3.0 OFF**