




PLAN VIEW
1" = 20'

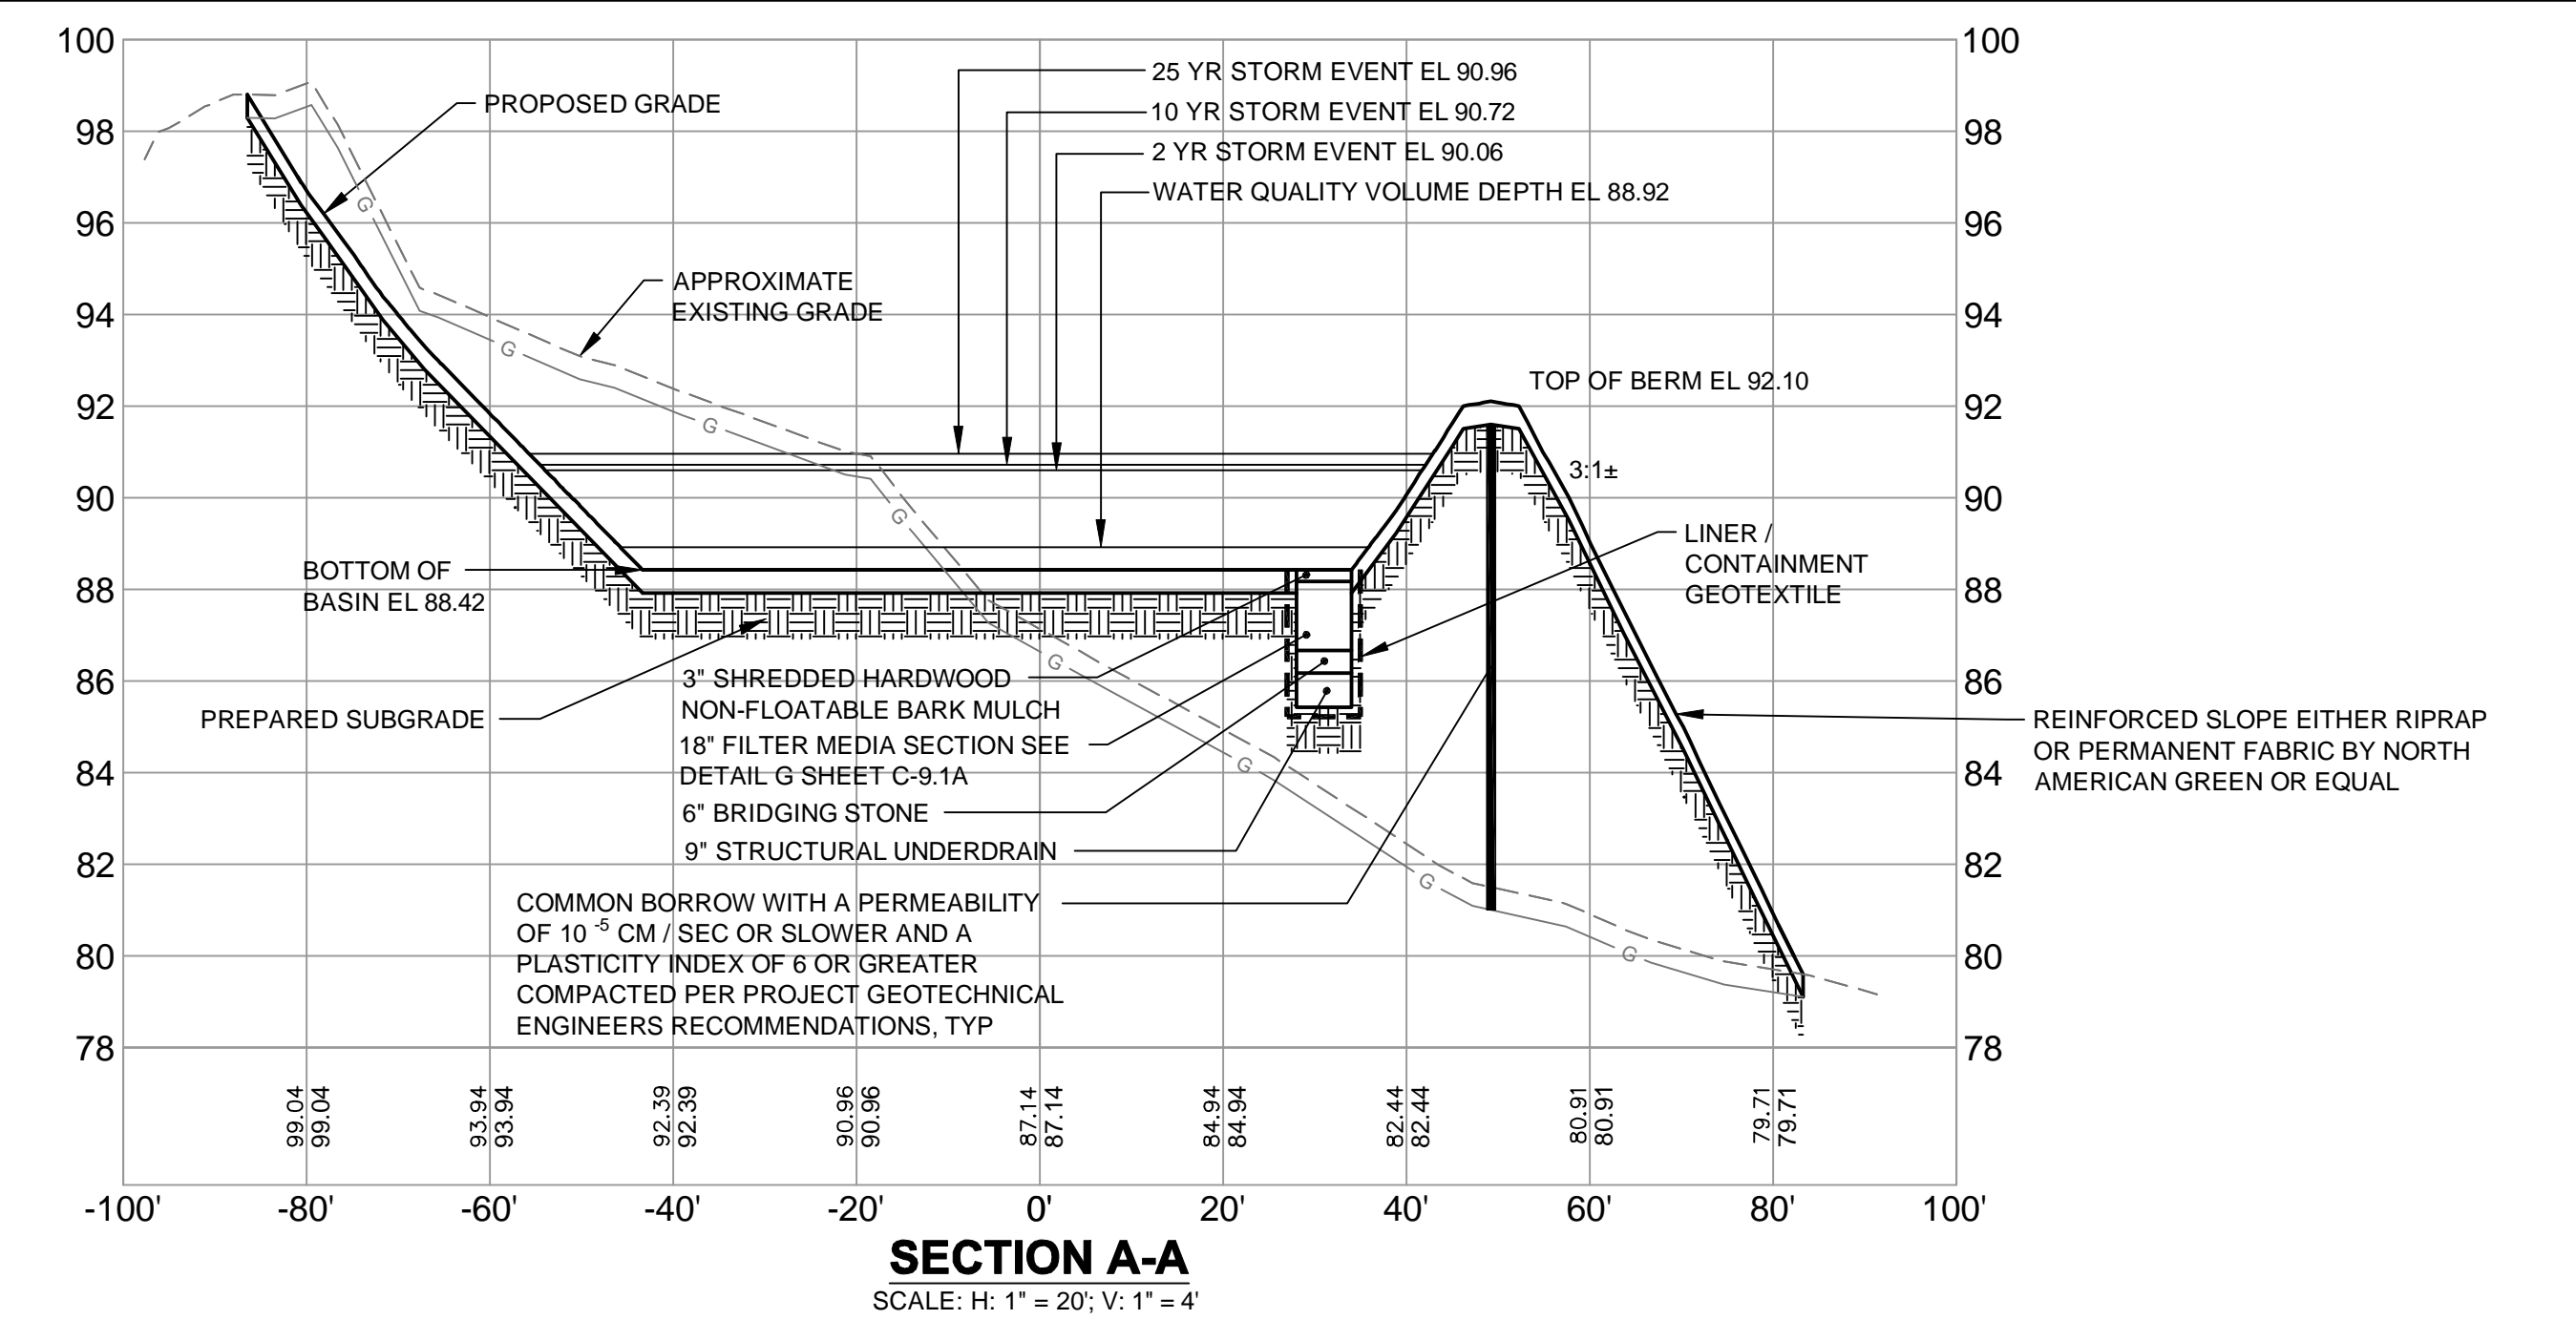

SECTION A-A
SCALE: H: 1" = 20'; V: 1" = 4'

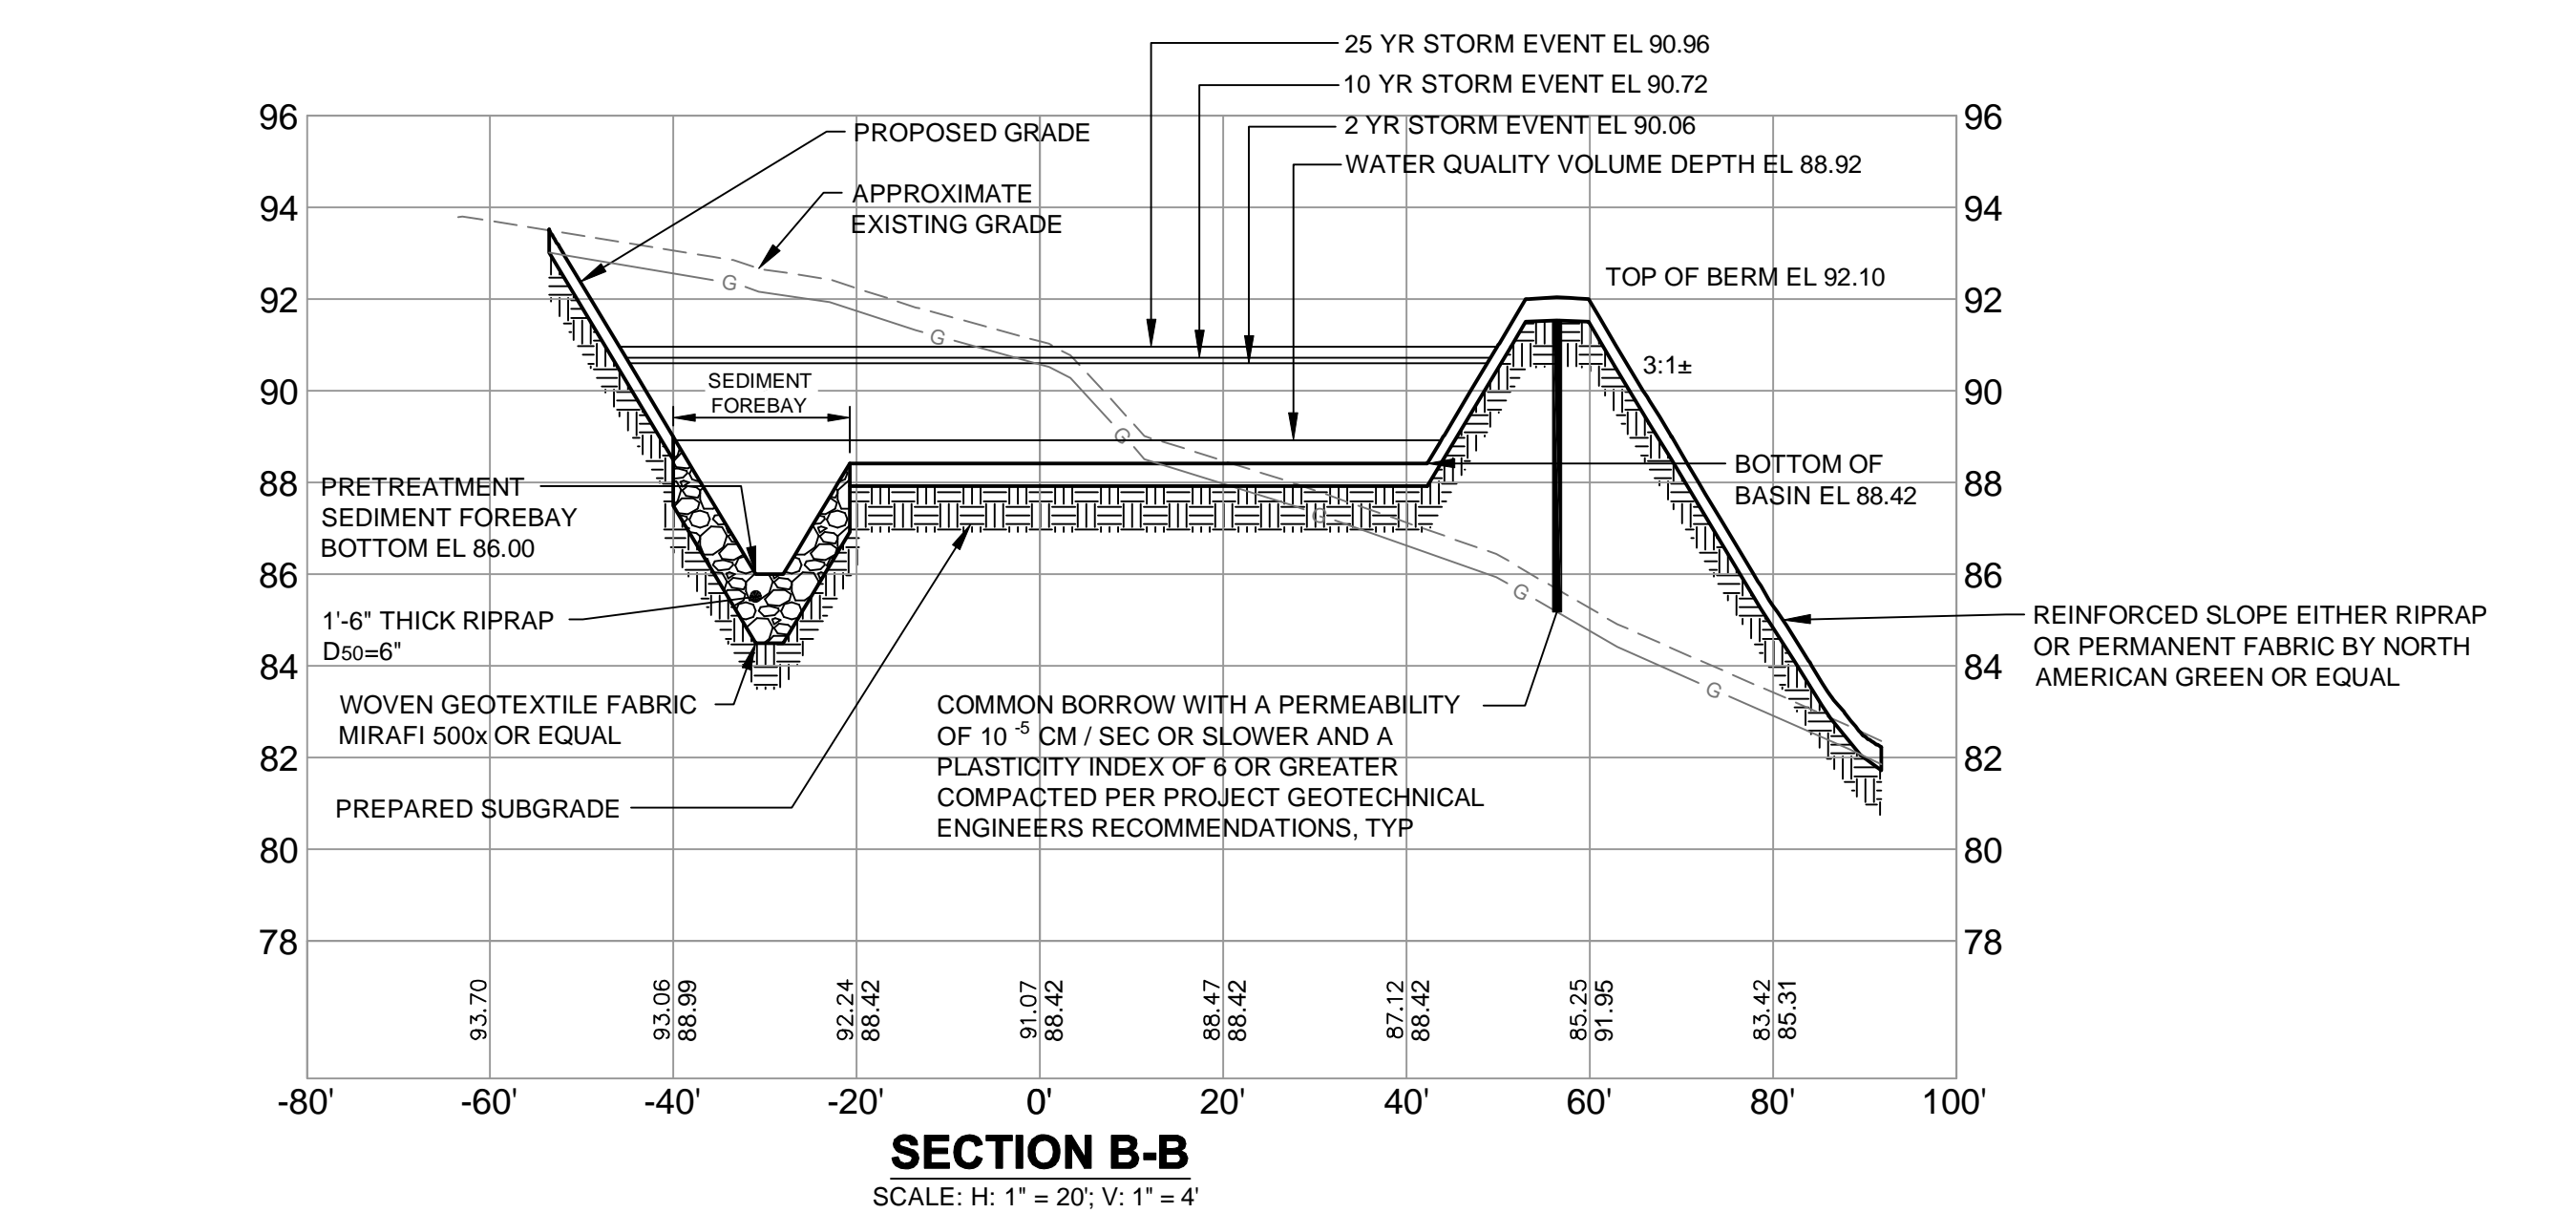

SECTION B-B
SCALE: H: 1" = 20'; V: 1" = 4'

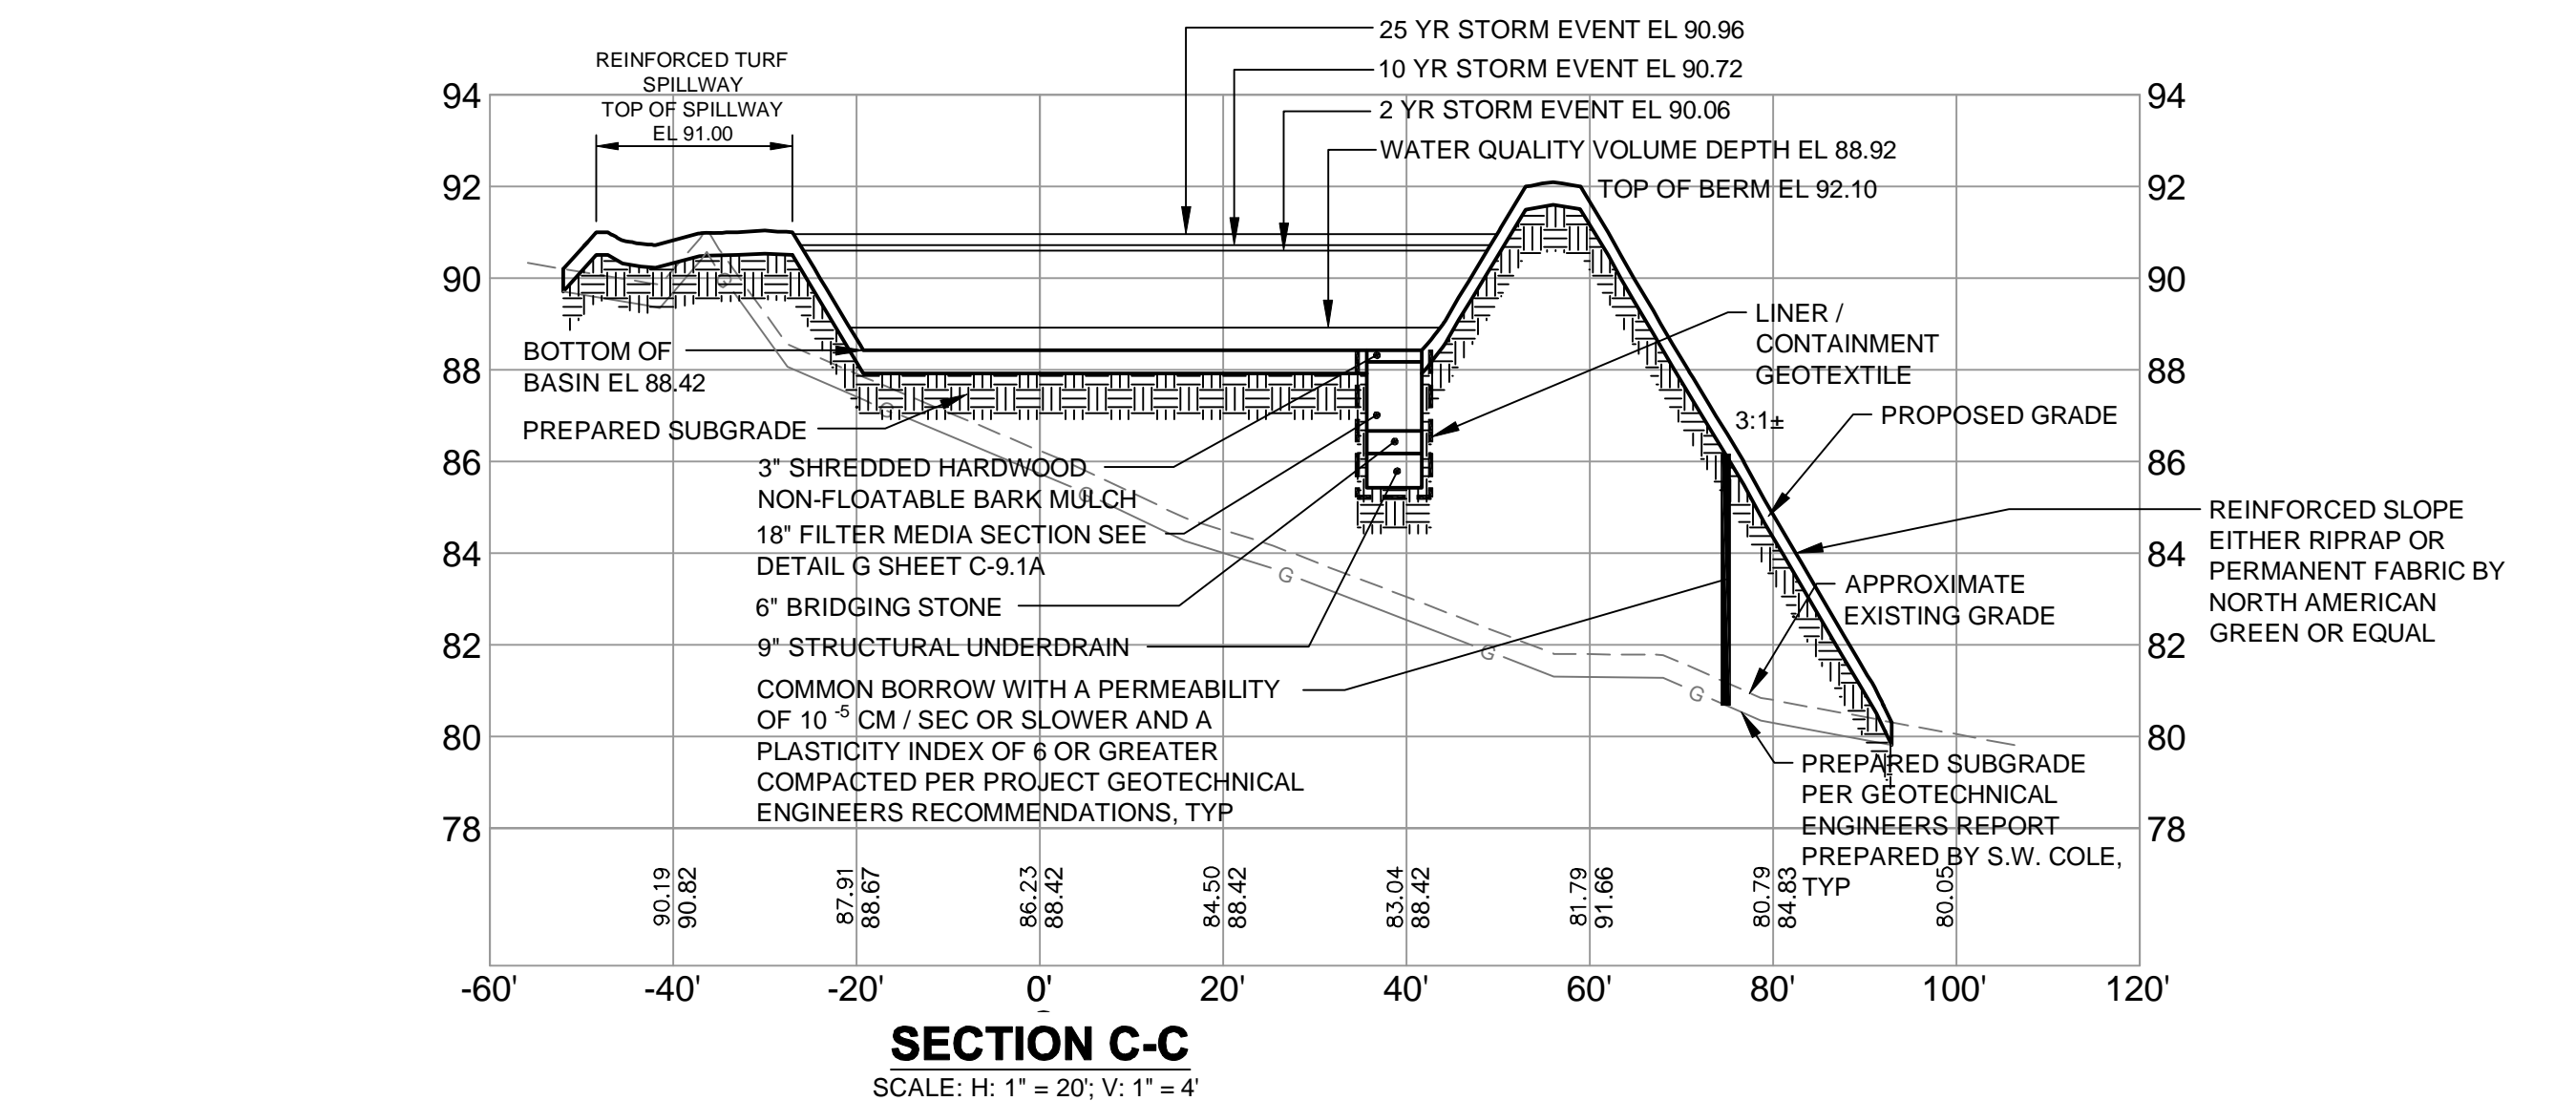

SECTION C-C
SCALE: H: 1" = 20'; V: 1" = 4'

NOTE:
THIS SHEET DEPICTS AN ALTERNATIVE TREATMENT MEASURE TO THE GRASSED UNDERDRAINED SOIL FILTER. THE FOCALPOINT TREATMENT FILTER MANUFACTURED BY FABCO INDUSTRIES, INC. IS SIZED TO TREAT WATER AT 100 IN / HR AND ALL SIZING COMPUTATIONS ARE PROVIDED IN THE SUPPLEMENTAL STORMWATER REPORT. THE FOCALPOINT TREATMENT FILTER SYSTEM SHALL BE FILLED WITH FILTER MEDIA MANUFACTURED BY FILTERRA™.

		PROJECT MULTI-USE DEVELOPMENT 2282 CONGRESS ST., PORTLAND, ME SHEET TITLE STORMWATER MANAGEMENT: FLOODING BASIN AND FOCALPOINT FILTER SECTIONS			
1	08.06.14	ADDED SHEET FOR FOCALPOINT TREATMENT SYSTEM	CLIENT CJ DEVELOPERS, INC. 35 PRIMROSE LANE, FREEPORT, MAINE 04032 AND PORTLAND PROPERTY HOLDINGS, LLC 2 MAIN STREET, SUITE 200, TOPSHAM, MAINE 04086	DRAWN: CMW DESIGNED: SRB CHECKED: SRB FILE NAME: 3118-SP SHEET	DATE: OCTOBER 2013 SCALE: AS NOTED JOB NO. 3118 C-9.0A
REVISIONS					