



	IMPERVIOUS AREA (AC)	NET CHANGE (SF)
TOTAL ONSITE IMPERVIOUS AREA	1.42	
ADDITIONAL IMPERVIOUS AREA	+0.03	+1,143
REDUCED IMPERVIOUS AREA	-0.15	-6,321
TOTAL REMAINING IMPERVIOUS AREA	1.31	-5,178

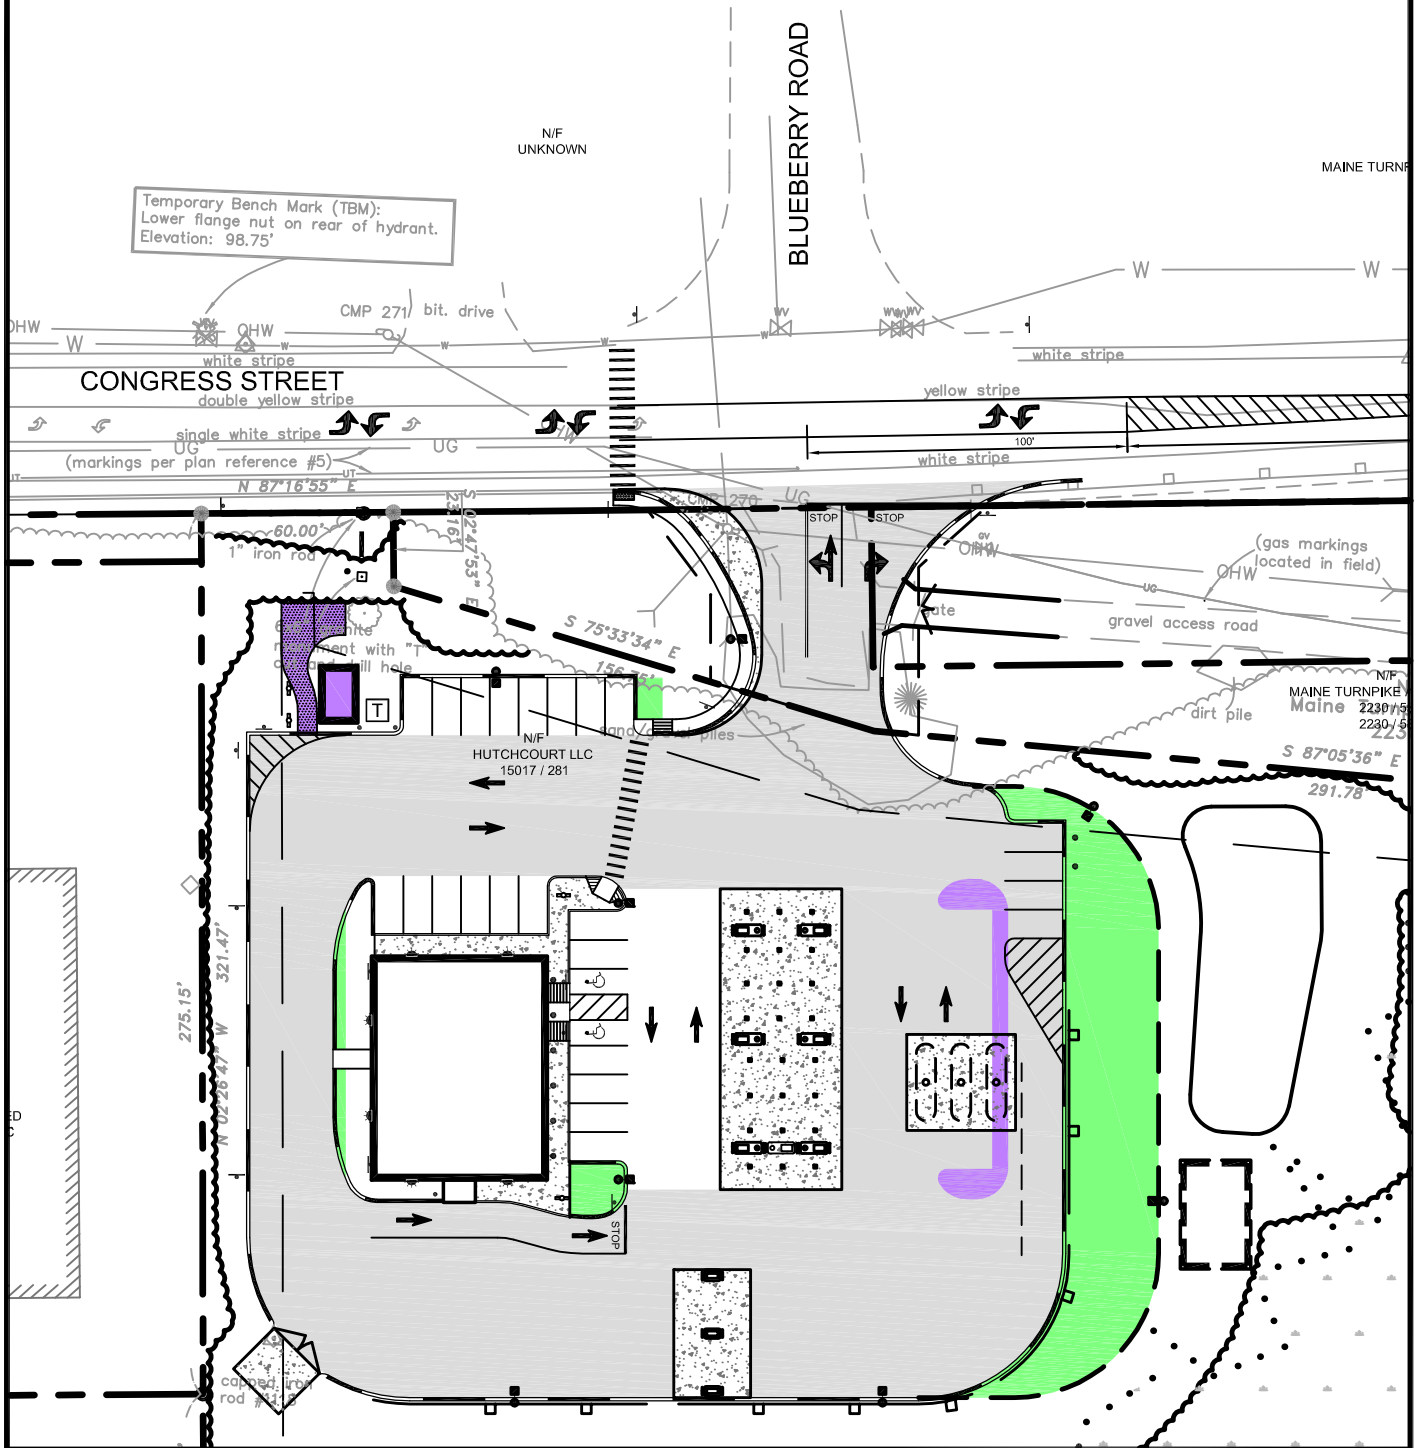

MULTI-USE DEVELOPMENT
2282 CONGRESS ST., PORTLAND, ME

REDUCED IMPERVIOUS AREA BASED ON CITY STAFF COMMENTS

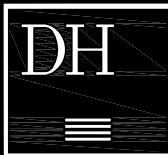

DeLuca-Hoffman Associates, Inc.
778 MAIN STREET, SUITE 8
SOUTH PORTLAND, ME 04106
207.775.1121
WWW.DELUCAHOFFMAN.COM

DRAWN:	CMW	DATE:	MAY 2013
DESIGNED:	BEK	SCALE:	1" = 60
CHECKED:	SRB	JOB NO.	3118
FILE NAME:	3118-SP		

FIGURE

1