

Form # P 04

DISPLAY THIS CARD ON PRINCIPAL FRONTAGE OF WORK  
**CITY OF PORTLAND**

Please Read  
Application And  
Notes, If Any,  
Attached

**BUILDING PERMIT ISSUED**  
**PERMIT**

Permit Number: 100971

AUG 12

This is to certify that ECO MAINE / Eastern Fire Protection Co.  
has permission to install a Water-based fire suppression system  
AT 0 BLUEBERRY RD City of Portland  
CE 238 A008001

provided that the person or persons, firm or corporation accepting this permit shall comply with all of the provisions of the Statutes of Maine and of the Ordinances of the City of Portland regulating the construction, maintenance and use of buildings and structures, and of the application on file in this department.

Apply to Public Works for street line and grade if nature of work requires such information.

Notification of inspection must be given and written permission procured before this building or part thereof is lath or other work is put in. 24 HOUR NOTICE IS REQUIRED.

A certificate of occupancy must be procured by owner before this building or part thereof is occupied.

**OTHER REQUIRED APPROVALS**

Fire Dept. CAPT. R. S. [Signature]  
Health Dept. \_\_\_\_\_  
Appeal Board \_\_\_\_\_  
Other \_\_\_\_\_  
Department Name

[Signature]  
Director - Building & Inspection Services

**PENALTY FOR REMOVING THIS CARD**



# CITY OF PORTLAND, MAINE

Department of Building Inspections

## Original Receipt

8-10 2010

Received from

Cashua Fire Retard

Location of Work

ECU Maine

Cost of Construction

\$ \_\_\_\_\_ Building Fee: \_\_\_\_\_

Permit Fee

\$ \_\_\_\_\_ Site Fee: \_\_\_\_\_

Certificate of Occupancy Fee: \_\_\_\_\_

Total: 280

Building (L) \_\_\_\_\_

Plumbing (15) \_\_\_\_\_

Electrical (12) \_\_\_\_\_

Site Plan (1/2) \_\_\_\_\_

Other \_\_\_\_\_

CSL: 238-A-8

Check #: 106635

Total Collected \$ 280

**No work is to be started until permit issued.  
Please keep original receipt for your records.**

Taken by: J. A. D.

WHITE - Applicant's Copy

YELLOW - Office Copy

PINK - Permit Copy

**City of Portland, Maine - Building or Use Permit Application**

389 Congress Street, 04101 Tel: (207) 874-8703, Fax: (207) 874-8716

Permit No: 10-0971	Issue Date:	CBL: 238 A008001
-----------------------	-------------	---------------------

Location of Construction: 0 BLUEBERRY RD	Owner Name: ECO MAINE	Owner Address: 64 BLUEBERRY RD	Phone:
---	--------------------------	-----------------------------------	--------

Business Name:	Contractor Name: Eastern Fire Protection Co., Inc.	Contractor Address: 170 Kittyhawk Ave., PO Box 1390 Au	Phone: 2077841507
----------------	---	---	----------------------

Lessee/Buyer's Name	Phone:	Permit Type: Fire Suppression System	Zone: I-M Prime
---------------------	--------	---	--------------------

Past Use: Commercial	Proposed Use: Commercial - install a Water-based fire suppression system	Permit Fee: \$280.00	Cost of Work: \$26,000.00	CEO District: 3	RPZ
-------------------------	---	-------------------------	------------------------------	--------------------	-----

FIRE DEPT: <input checked="" type="checkbox"/> Approved <input type="checkbox"/> Denied * See Conditions	INSPECTION: Use Group: U Type: Sprinkler NFPA/IBC
--	---

Proposed Project Description:  
install a Water-based fire suppression system

Signature:	Signature:
PEDESTRIAN ACTIVITIES DISTRICT (P.A.D.)	
Action: <input type="checkbox"/> Approved <input type="checkbox"/> Approved w/Conditions <input type="checkbox"/> Denied	
Signature:	Date:

Permit Taken By: Idobson	Date Applied For: 08/10/2010	<b>Zoning Approval</b>
-----------------------------	---------------------------------	------------------------

<p>1. This permit application does not preclude the Applicant(s) from meeting applicable State and Federal Rules.</p> <p>2. Building permits do not include plumbing, septic or electrical work.</p> <p>3. Building permits are void if work is not started within six (6) months of the date of issuance. False information may invalidate a building permit and stop all work..</p> <p><b>PERMIT ISSUED</b></p> <p>AUG 12 2010</p> <p>City of Portland</p>	<p>Special Zone or Reviews</p> <p><input type="checkbox"/> Shoreland</p> <p><input type="checkbox"/> Wetland</p> <p><input type="checkbox"/> Flood Zone</p> <p><input type="checkbox"/> Subdivision</p> <p><input type="checkbox"/> Site Plan</p> <p>Maj <input type="checkbox"/> Minor <input type="checkbox"/> MM <input type="checkbox"/></p> <p>Date:  8/12/10</p>	<p>Zoning Appeal</p> <p><input type="checkbox"/> Variance</p> <p><input type="checkbox"/> Miscellaneous</p> <p><input type="checkbox"/> Conditional Use</p> <p><input type="checkbox"/> Interpretation</p> <p><input type="checkbox"/> Approved</p> <p><input type="checkbox"/> Denied</p> <p>Date:</p>	<p>Historic Preservation</p> <p><input checked="" type="checkbox"/> Not in District or Landmark</p> <p><input type="checkbox"/> Does Not Require Review</p> <p><input type="checkbox"/> Requires Review</p> <p><input type="checkbox"/> Approved</p> <p><input type="checkbox"/> Approved w/Conditions</p> <p><input type="checkbox"/> Denied</p> <p>Date: </p>
--	--	---	---

**CERTIFICATION**

I hereby certify that I am the owner of record of the named property, or that the proposed work is authorized by the owner of record and that I have been authorized by the owner to make this application as his authorized agent and I agree to conform to all applicable laws of this jurisdiction. In addition, if a permit for work described in the application is issued, I certify that the code official's authorized representative shall have the authority to enter all areas covered by such permit at any reasonable hour to enforce the provision of the code(s) applicable to such permit.

SIGNATURE OF APPLICANT ADDRESS DATE PHONE

RESPONSIBLE PERSON IN CHARGE OF WORK, TITLE DATE PHONE

**City of Portland, Maine - Building or Use Permit**

389 Congress Street, 04101 Tel: (207) 874-8703, Fax: (207) 874-8716

<b>Permit No:</b> 10-0971	<b>Date Applied For:</b> 08/10/2010	<b>CBL:</b> 238 A008001
------------------------------	--	----------------------------

<b>Location of Construction:</b> 0 BLUEBERRY RD	<b>Owner Name:</b> ECO MAINE	<b>Owner Address:</b> 64 BLUEBERRY RD	<b>Phone:</b>
<b>Business Name:</b>	<b>Contractor Name:</b> Eastern Fire Protection Co., Inc.	<b>Contractor Address:</b> 170 Kittyhawk Ave., PO Box 1390 Au	<b>Phone:</b> (207) 784-1507
<b>Lessee/Buyer's Name</b>	<b>Phone:</b>	<b>Permit Type:</b> Fire Suppression System	

<b>Proposed Use:</b> Commercial - install a Water-based fire suppression system	<b>Proposed Project Description:</b> install a Water-based fire suppression system
--	---

<b>Dept:</b> Zoning	<b>Status:</b> Approved	<b>Reviewer:</b> Marge Schmuckal	<b>Approval Date:</b> 08/12/2010
<b>Note:</b>			<b>Ok to Issue:</b> <input checked="" type="checkbox"/>
<b>Dept:</b> Building	<b>Status:</b> Approved with Conditions	<b>Reviewer:</b>	<b>Approval Date:</b>
<b>Note:</b>			<b>Ok to Issue:</b>
1) Sprinkler systems to be designed and installed per IBC 2003 standards Sec. 903.3.1			
<b>Dept:</b> Fire	<b>Status:</b> Approved with Conditions	<b>Reviewer:</b> Capt Keith Gautreau	<b>Approval Date:</b> 08/13/2010
<b>Note:</b>			<b>Ok to Issue:</b> <input checked="" type="checkbox"/>
1) Sprinkler protection shall be maintained. Where the system is to be shut down for maintenance or repair, the system shall be checked at the end of each day to insure the system has been placed back in service.			
2) The Fire alarm and Sprinkler systems shall be reviewed by a licensed contractor[s] for code compliance. Compliance letters are required.			
3) The sprinkler system shall be installed in accordance with NFPA 13.			
4) Application requires State Fire Marshal approval.			
5) The Fire Department will require Knox locking caps on all Fire Department Connections on the exterior of the building.			
6) Fire department connection type and location shall be approved in writing by fire prevention bureau.			
7) System acceptance and commissioning must be co-ordinated with alarm and suppression system contractors and the Fire Department. Call 874-8703 to schedule.			

<b>Comments:</b> 8/10/2010-ldobson: Permits came in many pieces : caused delay in entering
---

**PERMIT ISSUED**

AUG 12

## **BUILDING PERMIT INSPECTION PROCEDURES**

**Please call 874-8703 or 874-8693 (ONLY )**

**or email: [buildinginspections@portlandmaine.gov](mailto:buildinginspections@portlandmaine.gov)**

With the issuance of this permit, the owner, builder or their designee is required to provide adequate notice to the City of Portland Inspection Services for the following inspections. Appointments must be requested 48 to 72 hours in advance of the required inspection. The inspection date will need to be confirmed by this office.

- **Please read the conditions of approval that is attached to this permit!! Contact this office if you have any questions.**
- **Permits expire in 6 months, if the project is not started or ceases for 6 months.**
- **If the inspection requirements are not followed as stated below additional fees may be incurred due to the issuance of a "Stop Work Order" and subsequent release to continue with construction.**

  X   **Final inspection required at completion of work performed by the Fire Department.**

**The project cannot move to the next phase prior to the required inspection and approval to continue, REGARDLESS OF THE NOTICE OR CIRCUMSTANCES.**

**IF THE PERMIT REQUIRES A CERTIFICATE OF OCCUPANCY, IT MUST BE PAID FOR AND ISSUED TO THE OWNER OR DESIGNEE BEFORE THE SPACE MAY BE OCCUPIED.**

**PERMIT ISSUED**

AUG 12

City of Portland



## Water-Based Fire Suppression System Permit

If you or the property owner owes real estate or property taxes or user charges on any property within the city, payment arrangements must be made before permits of any kind are accepted.

Installation address: 64 Blueberry Road CBL: 238 A8  
Exact location: (within structure) Dumping Floor Area  
Type of occupancy(s) (NFPA & ICC): Recycling Center  
Building owner: ECO Maine  
Managing Supervisor (RMS): William Flynt License No: 368  
Supervisor phone: 207-784-1507 E-mail: flyntwa@teameastern.com  
Installing contractor: Eastern Fire Protection Co License No: 101  
Contractor phone: 207-784-1507 E-mail: flyntwa@teameastern.com  
The suppression work to be done will be: New:  Renovation:  Addition to existing system:   
This is an amendment to an existing permit: Yes:  NO  Permit no: \_\_\_\_\_  
NFPA Standard this system is designed to: NFPA 13 Edition: 2010

\*Non-NFPA systems are not approved for use within the City of Portland.

Download a new copy of this document from [www.portlandmaine.gov/fire](http://www.portlandmaine.gov/fire) for every submittal. Attach all working documents and complete approved submittals as may be required by the State Fire Marshal's Office on electronic PDF's in addition to full sized plans.

Contractor shall verify location and type of all FDCs shall be approved in writing by the Fire Prevention Bureau.

**COST OF WORK: \$26,000**  
**PERMIT FEE: \$280.00**  
(\$10 PER \$1,000 + \$30 FOR THE FIRST \$1,000)

Submit all information to the Building Inspections Department, 389 Congress Street, Room 315, Portland, Maine 04101.

Prior to acceptance of any fire protection system, a complete commissioning and acceptance test must be coordinated with all fire system contractors and the Fire Department, and proper documentation of such test(s) provided.

All installation(s) must comply with NFPA and the Fire Department Technical Standard(s).

Applicant signature: Bob Beaverson Date: 8/4/10

## Bob Beauchesne

---

**From:** sfmo.permit@maine.gov  
**Sent:** Tuesday, August 03, 2010 3:10 PM  
**To:** Bob Beauchesne  
**Subject:** Fire Sprinkler Permit, Log Book Number: [2101288]

Thank you for using the online Fire Sprinkler Permit service. The Log Number for your application is:  
**2101288.**

The recorded Job Name is: **ECO MAINE**

Your permit application has been submitted to the State Fire Marshal's Office for review. Once your permit application has been reviewed and accepted, your permit will be sent via email to [beauchrc@teameastern.com](mailto:beauchrc@teameastern.com) and [beauchrc@teameastern.com](mailto:beauchrc@teameastern.com). If adjustments need to be made to the fees, the SFMO will contact you.

Once the permit application has been reviewed and the permit has been issued your credit card will be charged and the charge will appear on your statement as DEPT. OF PUBLIC SAFETY.

Questions about this Service? Contact Department of Public Safety, Maine Fire Marshal's Office at: (207) 626-3889

or reply to Email: [sfmo.permit@maine.gov](mailto:sfmo.permit@maine.gov)



**EASTERN FIRE PROTECTION**

P.O. Box 1390  
Kittyhawk Ave.  
Auburn, ME 04210

PH # (207) 784-1507  
FAX # (207) 782-0566

**LETTER OF TRANSMITTAL**

DATE	8/4/10	JOB NO.	AN-4562-10
ATTENTION	LANNIE DOBSON		
RE:	ECO MAINE DUMPING FLOOR AREA		

TO CITY OF PORTLAND  
BLDG. INSPECTION DEPT.  
389 CONGRESS ST. RM 315 PORTLAND

**WE ARE SENDING YOU**  Attached  Under separate cover via \_\_\_\_\_ the following items:

- Shop drawings       Descriptive data       Hydraulic calculations  
 Copy of letter       Literature       \_\_\_\_\_

QUANTITY	DRAWING NO.	DATE	DESCRIPTION	STATUS
1	10F1	8/28/10	FIRE SPRINKLER PLAN 30X42 11X17 NOT TO SCALE	
			COPY OF STATE FIRE MARSHAL LOG # 2101288	
			CITY OF PORTLAND FIRE SUPPRESSION PERMIT APPLICATION	
			COPY OF PERMIT CHECK #280 <sup>00</sup>	

- Status code      A. Approved      D. Corrected & resubmitted  
B. Approved as noted      E. For your files  
C. Submitted for approval      F. Refer to remarks

Please return \_\_\_\_\_ **PERMIT** copies each indicating your approval and/or comments.

**REMARKS** \_\_\_\_\_  
\_\_\_\_\_ WHEN WE RECEIVE STATE FIRE MARSHAL  
PERMIT, I WILL FORWARD IT TO YOU.  
CHECK AND FULL SIZE SPRINKLER DRAWING  
WILL BE MAILED TO YOU  
\_\_\_\_\_ THANK YOU ABOVE  
P.S. THE INFORMATION WAS E-MAILED TO YOU, BUT ~~OUR~~ <sup>OUR</sup> SERVER  
IS DOWN. I'LL TRY AGAIN TOMORROW

COPY TO \_\_\_\_\_  
SIGNED Bob Beaudryne





**EASTERN FIRE PROTECTION**

P.O. Box 1390  
Kittyhawk Ave.  
Auburn, ME 04210

PH # (207) 784-1507  
FAX # (207) 782-0566

**LETTER OF TRANSMITTAL**

DATE	8/4/10	JOB NO.	AN-4562-10
ATTENTION	LANNIE DOBSON		
RE:	ECO MAINE DUMPING FLOOR AREA		

TO CITY OF PORTLAND  
BLDG. INSPECTION DEPT

**WE ARE SENDING YOU**  Attached  Under separate cover via \_\_\_\_\_ the following items:

- Shop drawings     
  Descriptive data     
  Hydraulic calculations  
 Copy of letter     
  Literature     
  \_\_\_\_\_

QUANTITY	DRAWING NO.	DATE	DESCRIPTION	STATUS
1	10F1	7/28/10	FIRE SPRINKLER DRAWING 30 X 42	
1			CHECK FOR PERMIT	

- Status code     
 A. Approved     
 D. Corrected & resubmitted  
 B. Approved as noted     
 E. For your files  
 C. Submitted for approval     
 F. Refer to remarks

Please return \_\_\_\_\_ copies each indicating your approval and/or comments.

**REMARKS** \_\_\_\_\_  
 \_\_\_\_\_  
 \_\_\_\_\_  
 \_\_\_\_\_  
 \_\_\_\_\_  
 \_\_\_\_\_  
 \_\_\_\_\_  
 \_\_\_\_\_  
 \_\_\_\_\_

**COPY TO** \_\_\_\_\_

SIGNED Bob Beauchamp



**EASTERN FIRE PROTECTION**

P.O. Box 1390  
Kittyhawk Ave.  
Auburn, ME 04210

PH # (207) 784-1507  
FAX # (207) 782-0566

**LETTER OF TRANSMITTAL**

DATE	8/16/10	JOB NO.	AN-4562-10
ATTENTION	LANNIE		
RE:	ECO MAINE DUMPING FLOOR AREA		

TO CITY OF PORTLAND  
BUDG. INSPECTION DEPT.  
389 CONGRESS ST. RM 315 PORTLAND

**WE ARE SENDING YOU**  Attached  Under separate cover via \_\_\_\_\_ the following items:

- Shop drawings
- Descriptive data
- Hydraulic calculations
- Copy of letter
- Literature
- \_\_\_\_\_

QUANTITY	DRAWING NO.	DATE	DESCRIPTION	STATUS
1	-	-	PERMIT APPLICATION	
1			COPY OF STATE FIRE MARSHAL LOG NUMBER FOR PERMIT	

- Status code
- A. Approved
  - B. Approved as noted
  - C. Submitted for approval
  - D. Corrected & resubmitted
  - E. For your files
  - F. Refer to remarks

Please return \_\_\_\_\_ copies each indicating your approval and/or comments.

**REMARKS**  
\_\_\_\_\_  
SORRY FOR THE MULTIPLE TRANSMITTALS. OUR  
SERVER IS STILL DOWN  
\_\_\_\_\_  
\_\_\_\_\_  
\_\_\_\_\_  
\_\_\_\_\_  
\_\_\_\_\_

**COPY TO** \_\_\_\_\_

**SIGNED** Bob Seancher

## **Bob Beauchesne**

---

**From:** [sfmo.permit@maine.gov](mailto:sfmo.permit@maine.gov)  
**Sent:** Tuesday, August 03, 2010 3:10 PM  
**To:** Bob Beauchesne  
**Subject:** Fire Sprinkler Permt, Log Book Number: [2101288]

**Thank you for using the online Fire Sprinkler Permit service. The Log Number for your application is: 2101288.**

**The recorded Job Name is: ECO MAINE**

**Your permit application has been submitted to the State Fire Marshal's Office for review. Once your permit application has been reviewed and accepted, your permit will be sent via email to [beauchrc@teamcastern.com](mailto:beauchrc@teamcastern.com) and [beauchrc@teameastern.com](mailto:beauchrc@teameastern.com). If adjustments need to be made to the fees, the SFMO will contact you.**

**Once the permit application has been reviewed and the permit has been issued your credit card will be charged and the charge will appear on your statement as DEPT. OF PUBLIC SAFETY.**

**Questions about this Service? Contact Department of Public Safety, Maine Fire Marshal's Office at: (207) 626-3889**

**or reply to Email: [sfmo.permit@maine.gov](mailto:sfmo.permit@maine.gov)**



## Water-Based Fire Suppression System Permit

If you or the property owner owes real estate or property taxes or user charges on any property within the city, payment arrangements must be made before permits of any kind are accepted.

Installation address: 64 Blueberry Road CBL: \_\_\_\_\_

Exact location: (within structure) Dumping Floor Area

Type of occupancy(s) (NFPA & ICC): Recycling Center

Building owner: ECO Maine

Managing Supervisor (RMS): William Flynt License No: 368

Supervisor phone: 207-784-1507 E-mail: flyntwa@teameastern.com

Installing contractor: Eastern Fire Protection Co License No: 101

Contractor phone: 207-784-1507 E-mail: flyntwa@teameastern.com

The suppression work to be done will be: New:  Renovation:  Addition to existing system:

This is an amendment to an existing permit: Yes:  NO:  Permit no: \_\_\_\_\_

NFPA Standard this system is designed to: NFPA 13 Edition: 2010

\*Non-NFPA systems are not approved for use within the City of Portland.

Download a new copy of this document from [www.portlandmaine.gov/fire](http://www.portlandmaine.gov/fire) for every submittal. Attach all working documents and complete approved submittals as may be required by the State Fire Marshal's Office on electronic PDF's in addition to full sized plans.

Contractor shall verify location and type of all FDCs shall be approved in writing by the Fire Prevention Bureau.

COST OF WORK: \$26,000  
PERMIT FEE: \$280.00  
(\$10 PER \$1,000 + \$30 FOR THE FIRST \$1,000)

Submit all information to the Building Inspections Department, 389 Congress Street, Room 315, Portland, Maine 04101.

Prior to acceptance of any fire protection system, a complete commissioning and acceptance test must be coordinated with all fire system contractors and the Fire Department, and proper documentation of such test(s) provided.

All installation(s) must comply with NFPA and the Fire Department Technical Standard(s).

Applicant signature: Bob Beaverton Date: 8/4/10

## **Bob Beauchesne**

---

**From:** sfmo.permit@maine.gov  
**Sent:** Tuesday, August 03, 2010 3:10 PM  
**To:** Bob Beauchesne  
**Subject:** Fire Sprinkler Permit, Log Book Number: [2101288]

Thank you for using the online Fire Sprinkler Permit service. The Log Number for your application is: **2101288.**

The recorded Job Name is: **ECO MAINE**




Your permit application has been submitted to the State Fire Marshal's Office for review. Once your permit application has been reviewed and accepted, your permit will be sent via email to [beauchrc@teameastern.com](mailto:beauchrc@teameastern.com) and [beauchrc@teameastern.com](mailto:beauchrc@teameastern.com). If adjustments need to be made to the fees, the SFMO will contact you.

Once the permit application has been reviewed and the permit has been issued your credit card will be charged and the charge will appear on your statement as DEPT. OF PUBLIC SAFETY.

Questions about this Service? Contact Department of Public Safety, Maine Fire Marshal's Office at: (207) 626-3889




or reply to Email: [sfmo.permit@maine.gov](mailto:sfmo.permit@maine.gov)

**SCOPE OF WORK**  

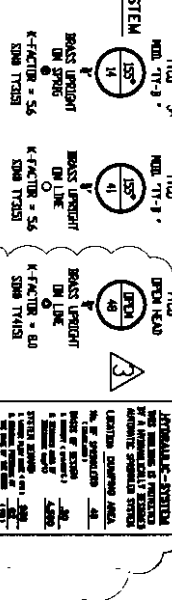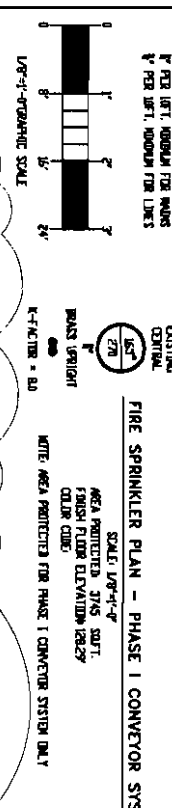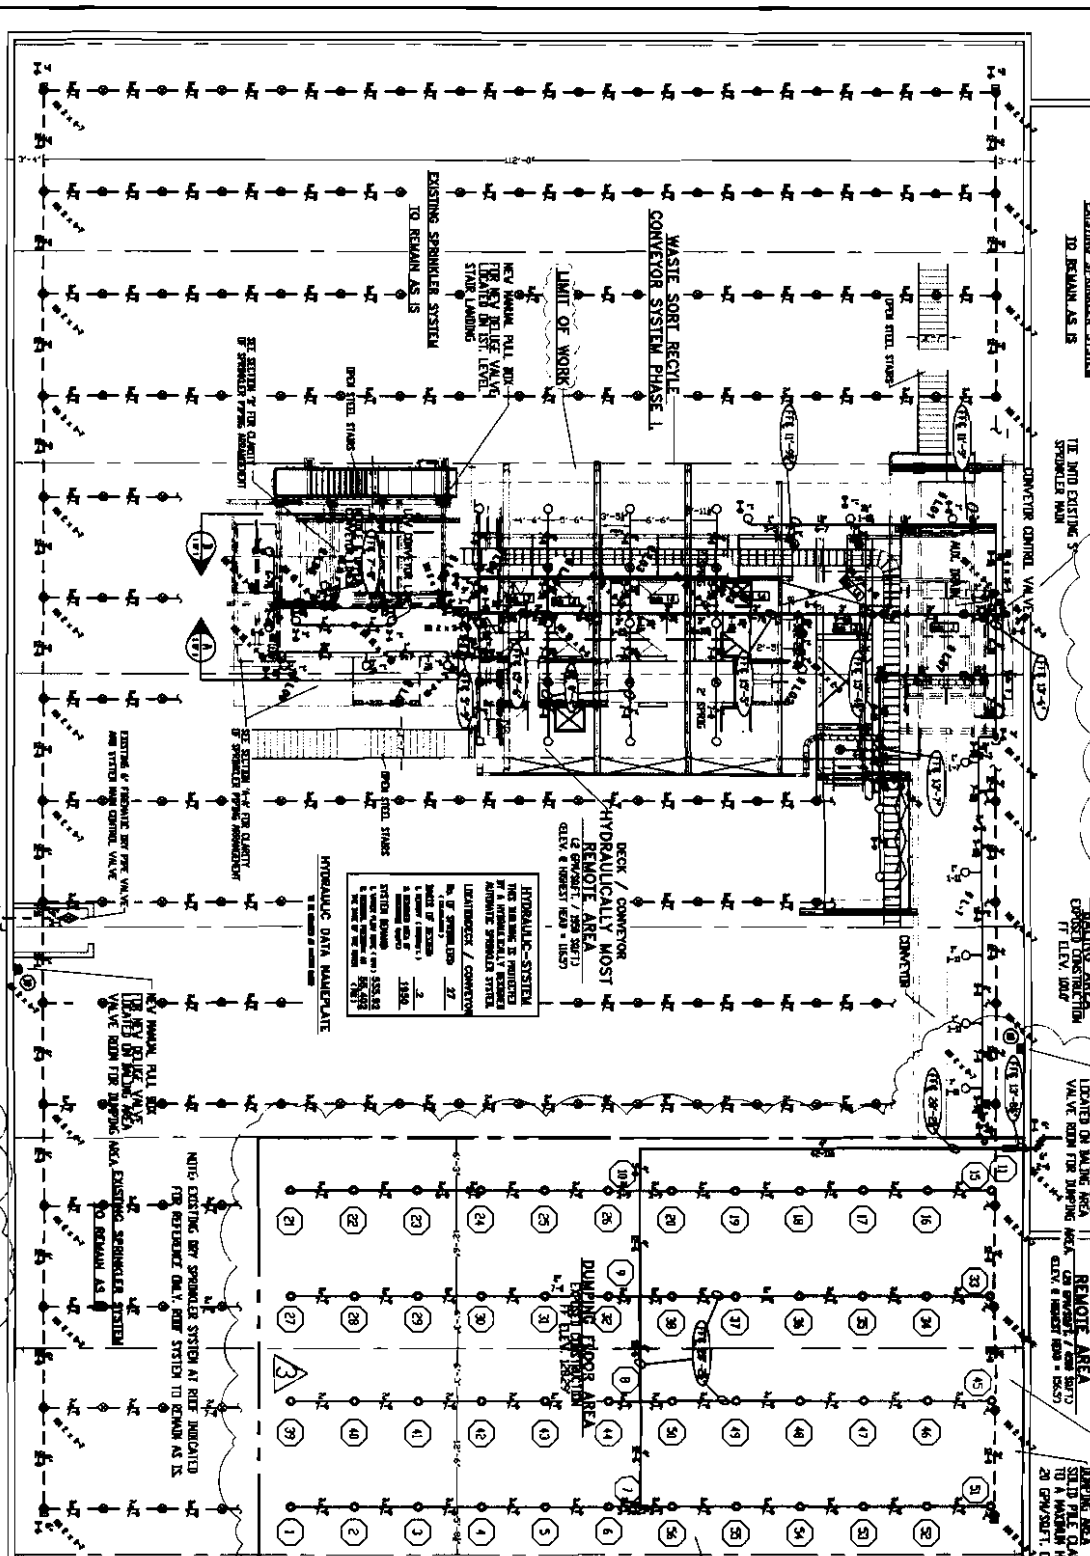




**LEGEND**

- 1 EXISTING 6\"
- 2 EXISTING 6\"
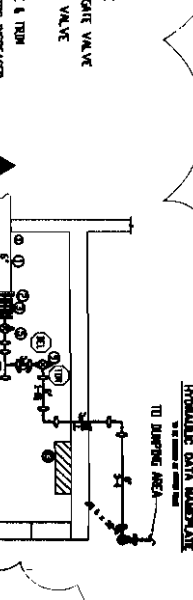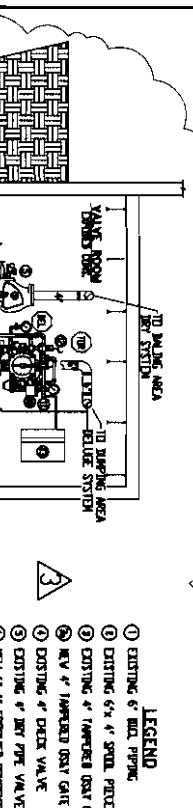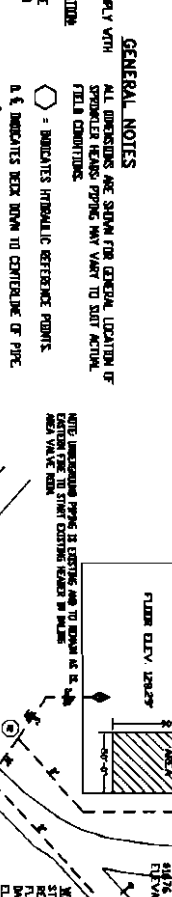



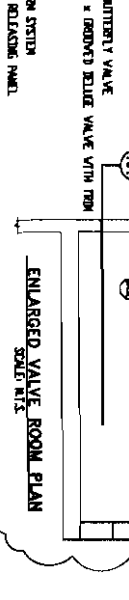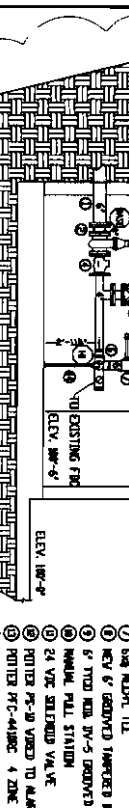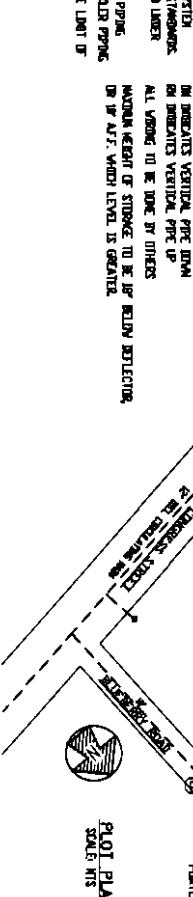



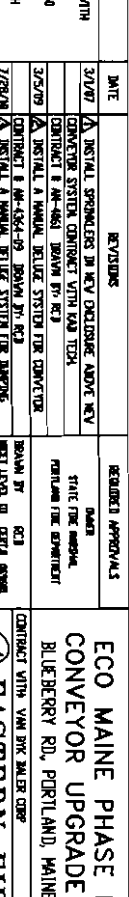



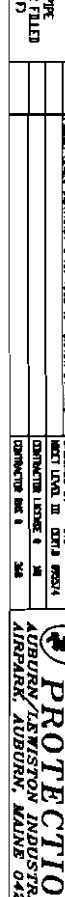

DATE	REVISIONS	REVISION APPROVALS	FIRE SPRINKLER PLANS & DETAILS









**EASTERN FIRE PROTECTION**  
 AUBURN, MAINE 04210

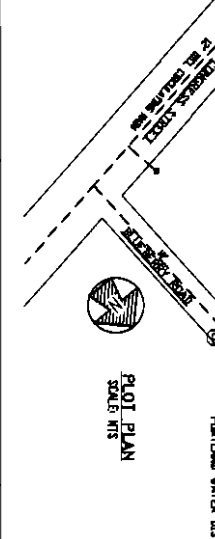

**ECO MAINE PHASE I CONVEYOR UPGRADE**  
 BL LEBERREY RD, PORTLAND, MAINE

**SCOPE OF WORK**


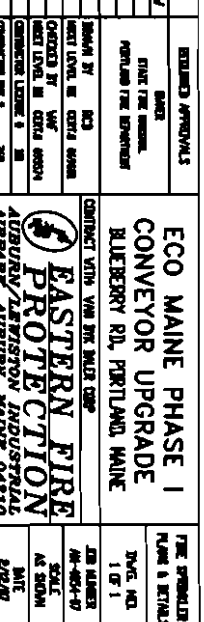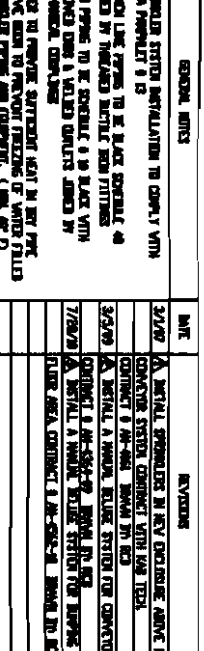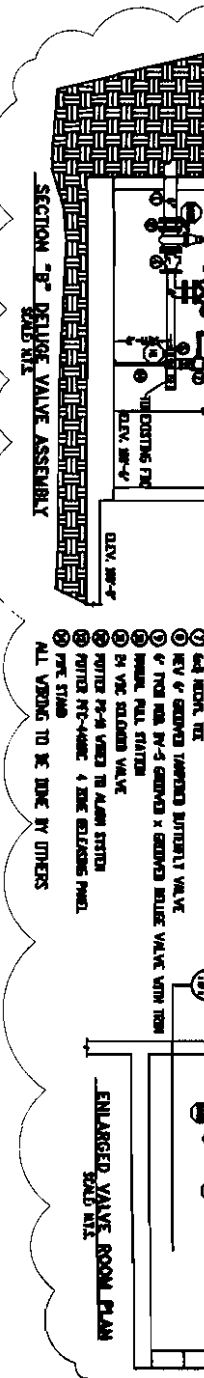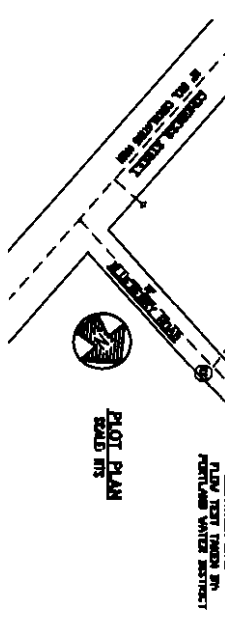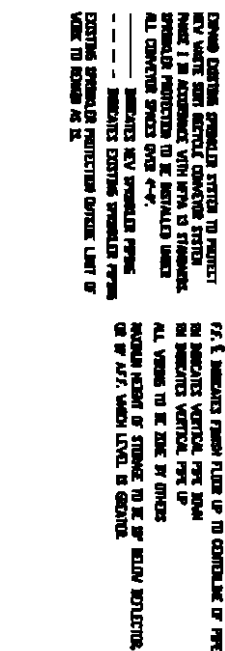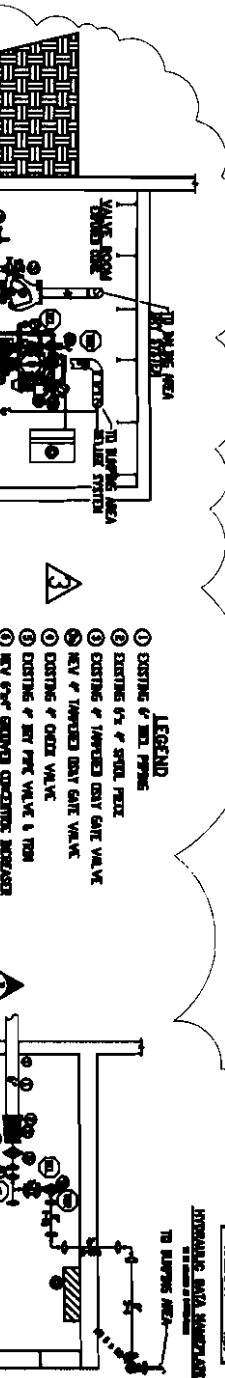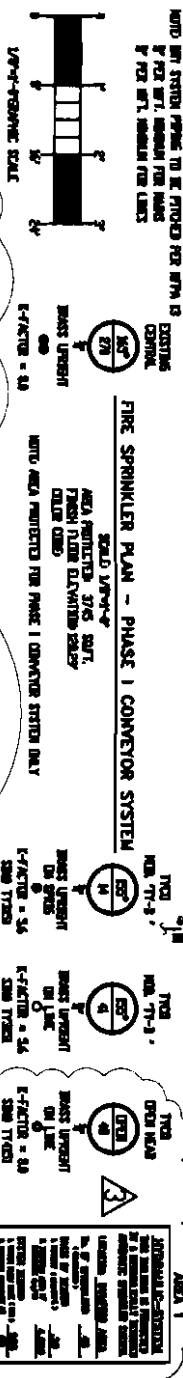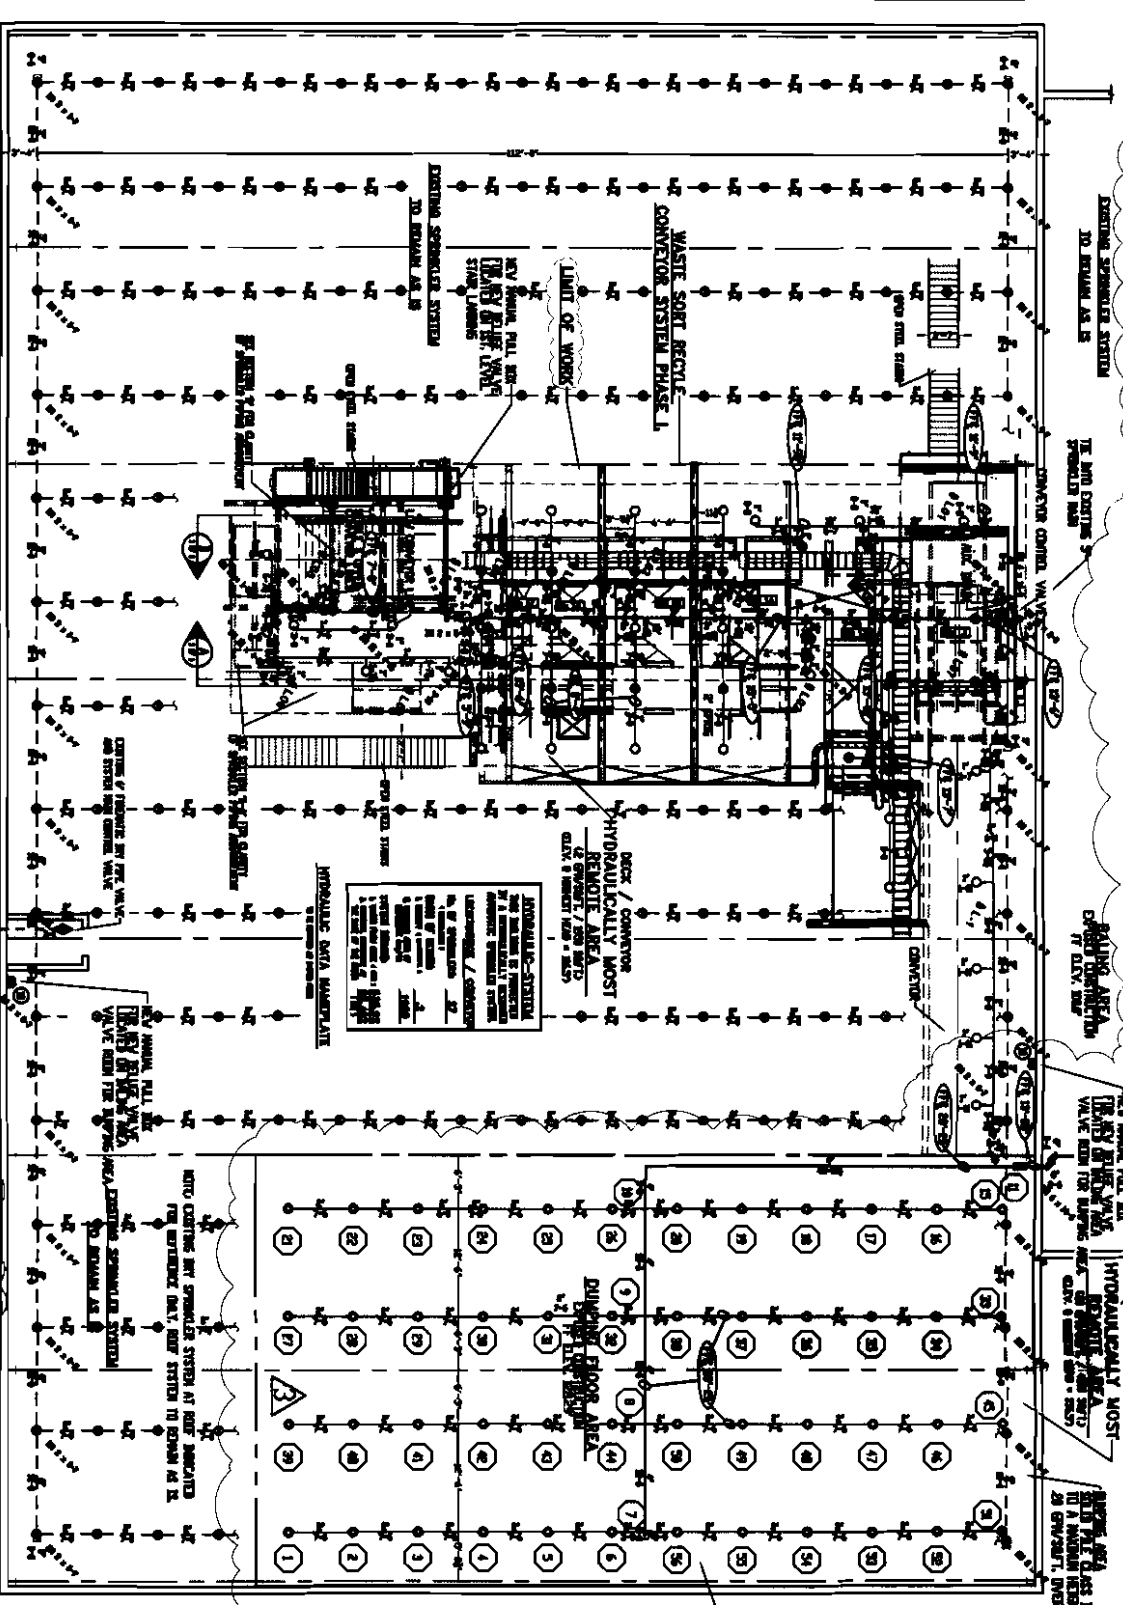


GENERAL NOTES
**EASTERN FIRE PROTECTION**  
