


LOCATION MAP N.T.S.

LEGEND

EXISTING	DESCRIPTION
---	BOUNDARY LINE/ROW
---	ABUTTER LINE/ROW
---	SETBACK
---	EASEMENT
---	FLOODPLAIN
---	ZONE LINE
---	BUILDING
---	EDGE PAVEMENT
---	EDGE CONCRETE
---	PAVEMENT PAINT
---	GRAVEL ROAD
---	EDGE WATER
---	TREELINE
---	CONTOURS
---	SPOT GRADE
---	GAS
---	GAS GATE VALVE
---	WATER
---	HYDRANT
---	WATER GATE VALVE
---	SEWER
---	SEWER MH
---	STORM DRAIN
---	UNDERDRAIN
---	CATCH BASIN
---	DRAINAGE MH
---	UNDERGROUND ELECTRIC & TELEPHONE
---	UNDERGROUND ELECTRIC
---	LIGHT POLE/WALL
---	UTILITY POLE
---	DECIDUOUS TREE
---	CHAIN LINK FENCE

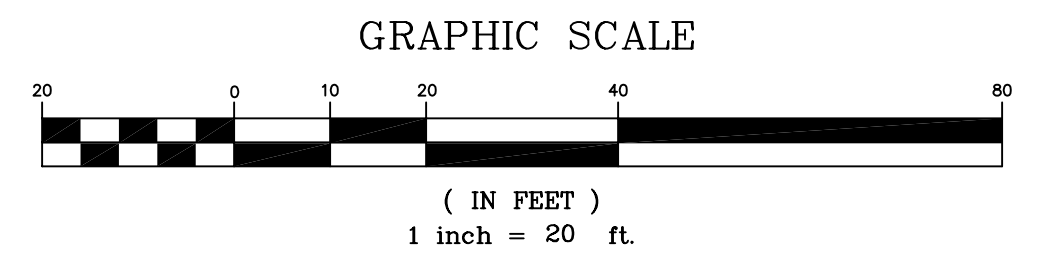

NOT FOR CONSTRUCTION

PROGRESS PRINT

REV.	BY:	OAM	DATE:	ISSUED FOR CLIENT REVIEW	STATUS:
A			10-01-12		

THIS PLAN SHALL NOT BE MODIFIED WITHOUT WRITTEN PERMISSION FROM SEBAGO TECHNICS, INC. ANY ALTERATIONS, AUTHORIZED OR OTHERWISE, SHALL BE AT THE USER'S SOLE RISK AND WITHOUT LIABILITY TO SEBAGO TECHNICS, INC.

Sebago Technics
 Engineering Expertise. You Can Build On.
 One Chestnut Street, 250 Goddard Road, Suite B
 Westbrook, ME 04095-1339
 Tel (207) 856-0277
 Fax (207) 856-0278
 WWW.SEBAGOTECHNICS.COM

PROJECT NO. 11187 FIELD BOOK DESIGN CHKD OAM DRAWN CAB

EXISTING CONDITIONS SKETCH
 OF:
 ECO MAINE WASTE-TO-ENERGY PLANT
 64 BLUEBERRY ROAD
 PORTLAND, MAINE

FOR:
 ECO MAINE
 64 BLUEBERRY ROAD
 PORTLAND, MAINE 04102

DATE SCALE
 09-17-12 1"=20'

SHEET 1 OF 1