

PLAN NOTES:

1. PAPER TOWEL DISPENSERS, TOILET PAPER DISPENSERS AND SOAP DISPENSERS ARE BY OWNER.
2. WHERE EXST. ELECTRICAL OUTLETS ARE BEING RE-USED, ALIGN PLATE WITH NEW WALL FINISH.
3. AT WALLS THAT ARE TO RECEIVE FURRING, MOVE FACE PLATES OF ALL EXISTING ELECTRICAL EQUIPMENT THAT IS TO REMAIN TO THE NEW FURRED WALL SURFACE.



Ecomaine - Renovation of Office/Break Area
 64 Blueberry Road, Portland, ME 04102

SHEET
A101

JOB # 12122
 DATE 05/06/13
 SCALE 1/4" = 1'-0"

TITLE
FLOOR PLAN

© 2012 PDT Architects

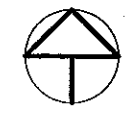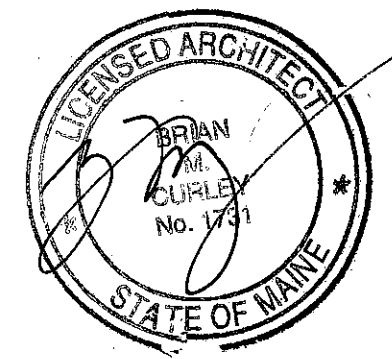

PLAN
NORTH

ARCHITECTURE
 INTERIOR DESIGN
 PLANNING
 49 DARTMOUTH STREET
 PORTLAND, MAINE 04101
 www.pdtarch.com

