


COPYRIGHT 2016 © DIRIGO ARCHITECTURAL ENGINEERING LLC. ALL RIGHTS RESERVED. NO REPRODUCTION WITHOUT PRIOR WRITTEN PERMISSION

ARCHITECTURAL ABBREVIATIONS

| | |
|-------------|--|
| AD | ACCESS DOOR |
| AHJ | AUTHORITY HAVING JURISDICTION |
| ALT | ALTERNATE |
| AP | ACCESS PANEL |
| + | AND |
| BFP | BACKFLOW PREVENTER |
| BLDG | BUILDING |
| BOP | BOTTOM OF PIPE |
| CA | CLEAN AGENT |
| CFF | CAPPED FOR FUTURE |
| CIP | CAST-IN-PLACE |
| CL | CENTERLINE |
| CLG | CEILING |
| CLL | CONTRACT LIMITS LINE |
| CONT | CONTINUATION |
| COORD | COORDINATION |
| CONC | CONCRETE |
| CTE | CONNECT TO EXISTING |
| CU | COPPER |
| CW | COLD WATER |
| Ø, DIA | DIAMETER |
| DIC | DOWN IN CHASE |
| DIW | DOWN IN WALL |
| DN | DOWN |
| DR | DRAIN |
| DS | DOWNSPOUT |
| DT | DROP AND TRANSITION |
| DWG | DRAWING |
| EA | EACH |
| ENC | ENCLOSURE |
| EXIST., (E) | EXISTING (TO REMAIN) |
| FBO | FURNISHED BY OWNER |
| FDC | FIRE DEPARTMENT CONNECTION |
| FDV | FIRE DEPARTMENT VALVE |
| FDVC | FIRE DEPARTMENT VALVE CABINET |
| FE | FIRE EXTINGUISHER |
| FFE | FINISHED FLOOR ELEVATION |
| FH | FIRE HOSE |
| FHC | FIRE HOSE CABINET |
| FLR | FLOOR |
| GA | GAUGE |
| GALV | GALVANIZED |
| GC | GENERAL CONTRACTOR |
| GPM | GALLONS PER MINUTE |
| HVAC | HEATING, VENTILATION, AND AIR CONDITIONING |
| L | LENGTH |
| MFR | MANUFACTURER |
| MAX | MAXIMUM |
| MIN | MINIMUM |
| MISC | MISCELLANEOUS |
| MTD | MOUNTED |
| NIC | NOT IN CONTRACT |
| NTS | NOT TO SCALE |
| OC | ON CENTER |
| OH | OPPOSITE HAND |
| R | RADIUS |
| RM | ROOM |
| S | SLOPE |
| SD | SMOKE DETECTOR |
| SIM | SIMILAR |
| SPK | SPRINKLER |
| T+B | TOP + BOTTOM |
| TP | TEST PIT |
| TYP | TYPICAL |
| UG | UNDERGROUND |
| VIF | VERIFY IN FIELD |
| W/ | WITH |
| W/O | WITHOUT |

ecomaine
LOCKER ROOM RENOVATION
 PORTLAND
 MAINE

SIGNED COPY OF DRAWING
 ON FILE AT DIRIGO A/E
 OFFICE

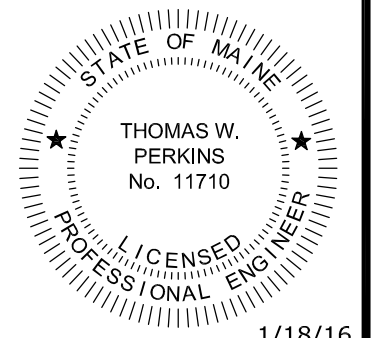

NOTES, ABBREVIATIONS, + LEGENDS

| REV. | DATE | DESCRIPTION |
|------|---------|-------------------------|
| 1 | 1/18/16 | ISSUED FOR CONSTRUCTION |

DRAWN BY: CGB
 CHECKED BY: TWP

PH: (207) 225 - 3040
 1071 Auburn Road
 Suite G
 Turner, ME 04282



DATE: 1/18/16
 PROJECT NO. 15-015

SHEET NO.
A0.1