
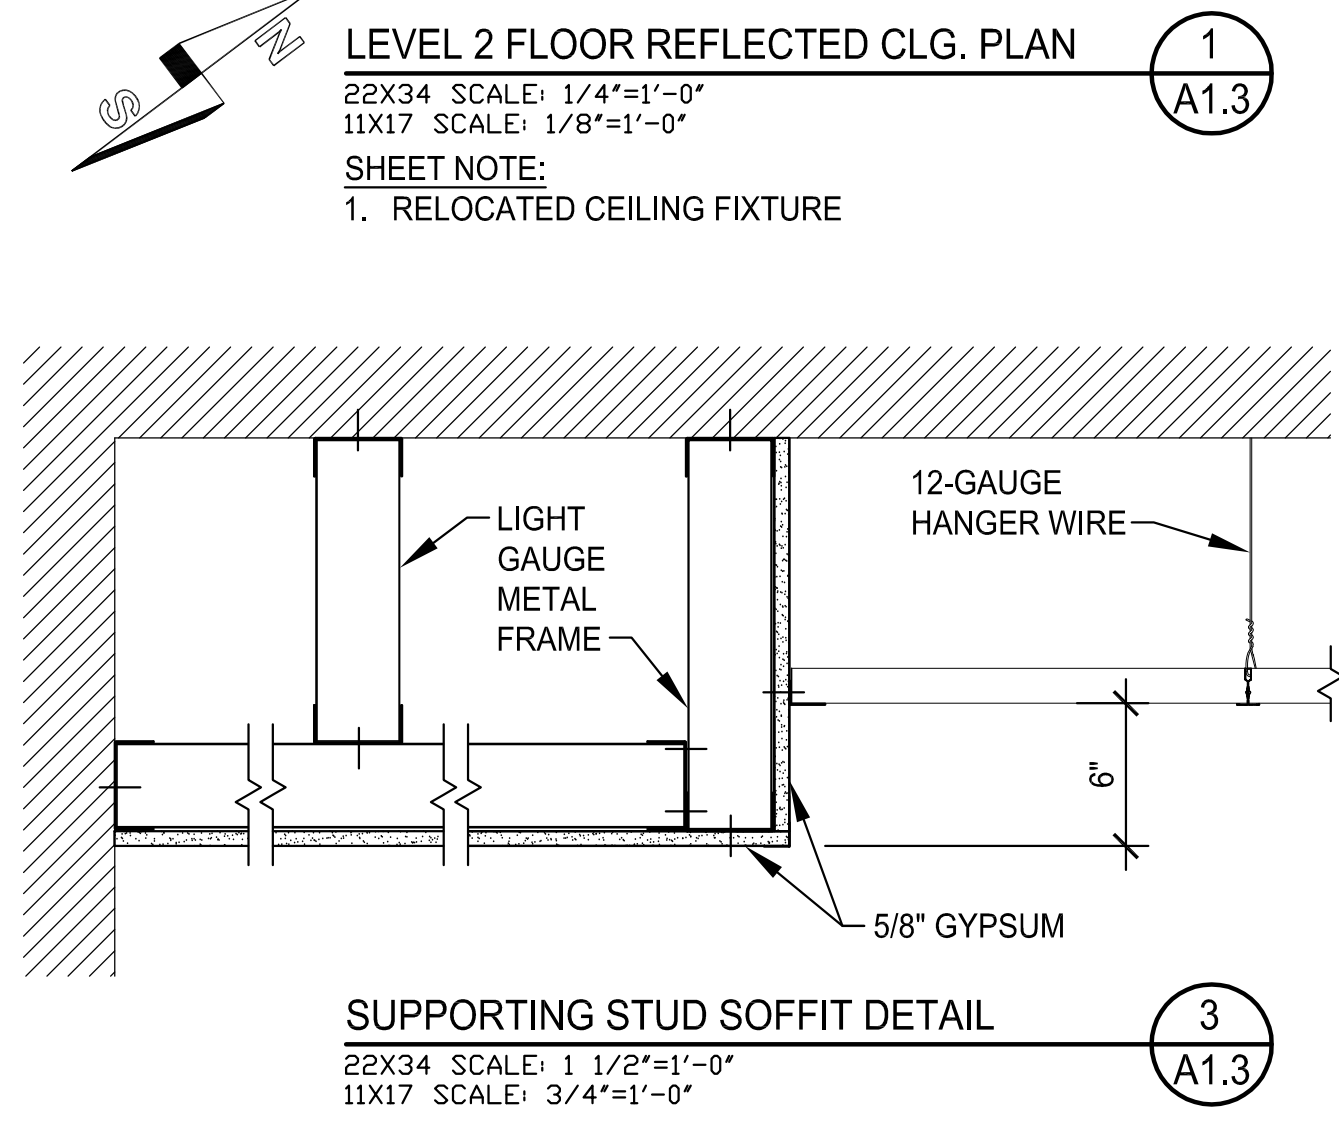
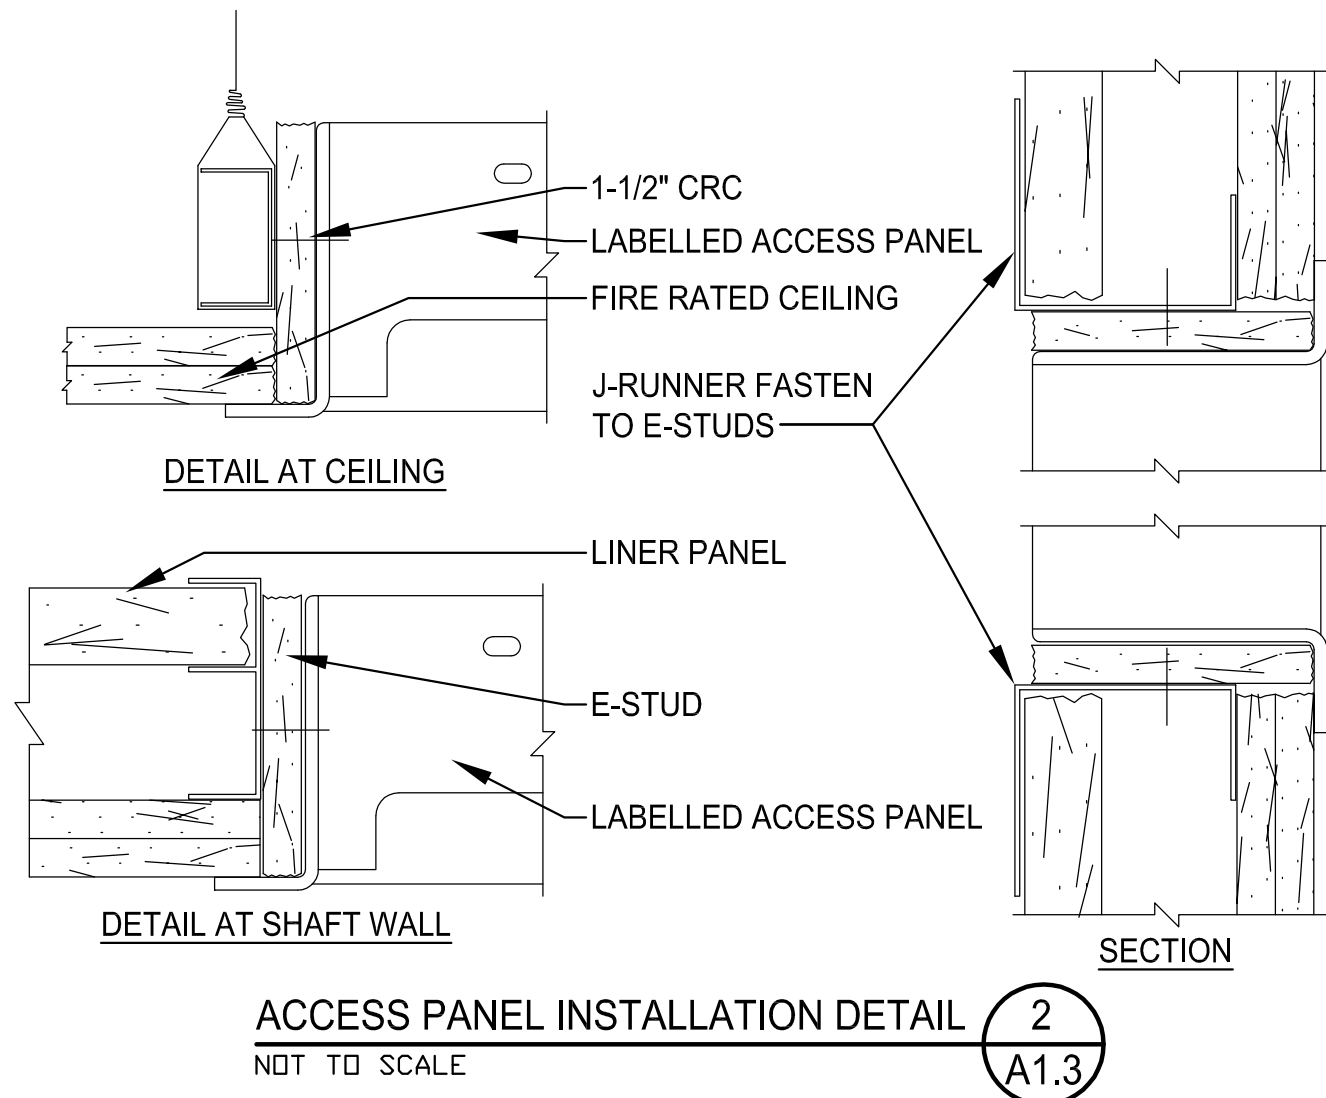


COPYRIGHT 2016 © DIRIGO ARCHITECTURAL ENGINEERING LLC. ALL RIGHTS RESERVED. NO REPRODUCTION WITHOUT PRIOR WRITTEN PERMISSION

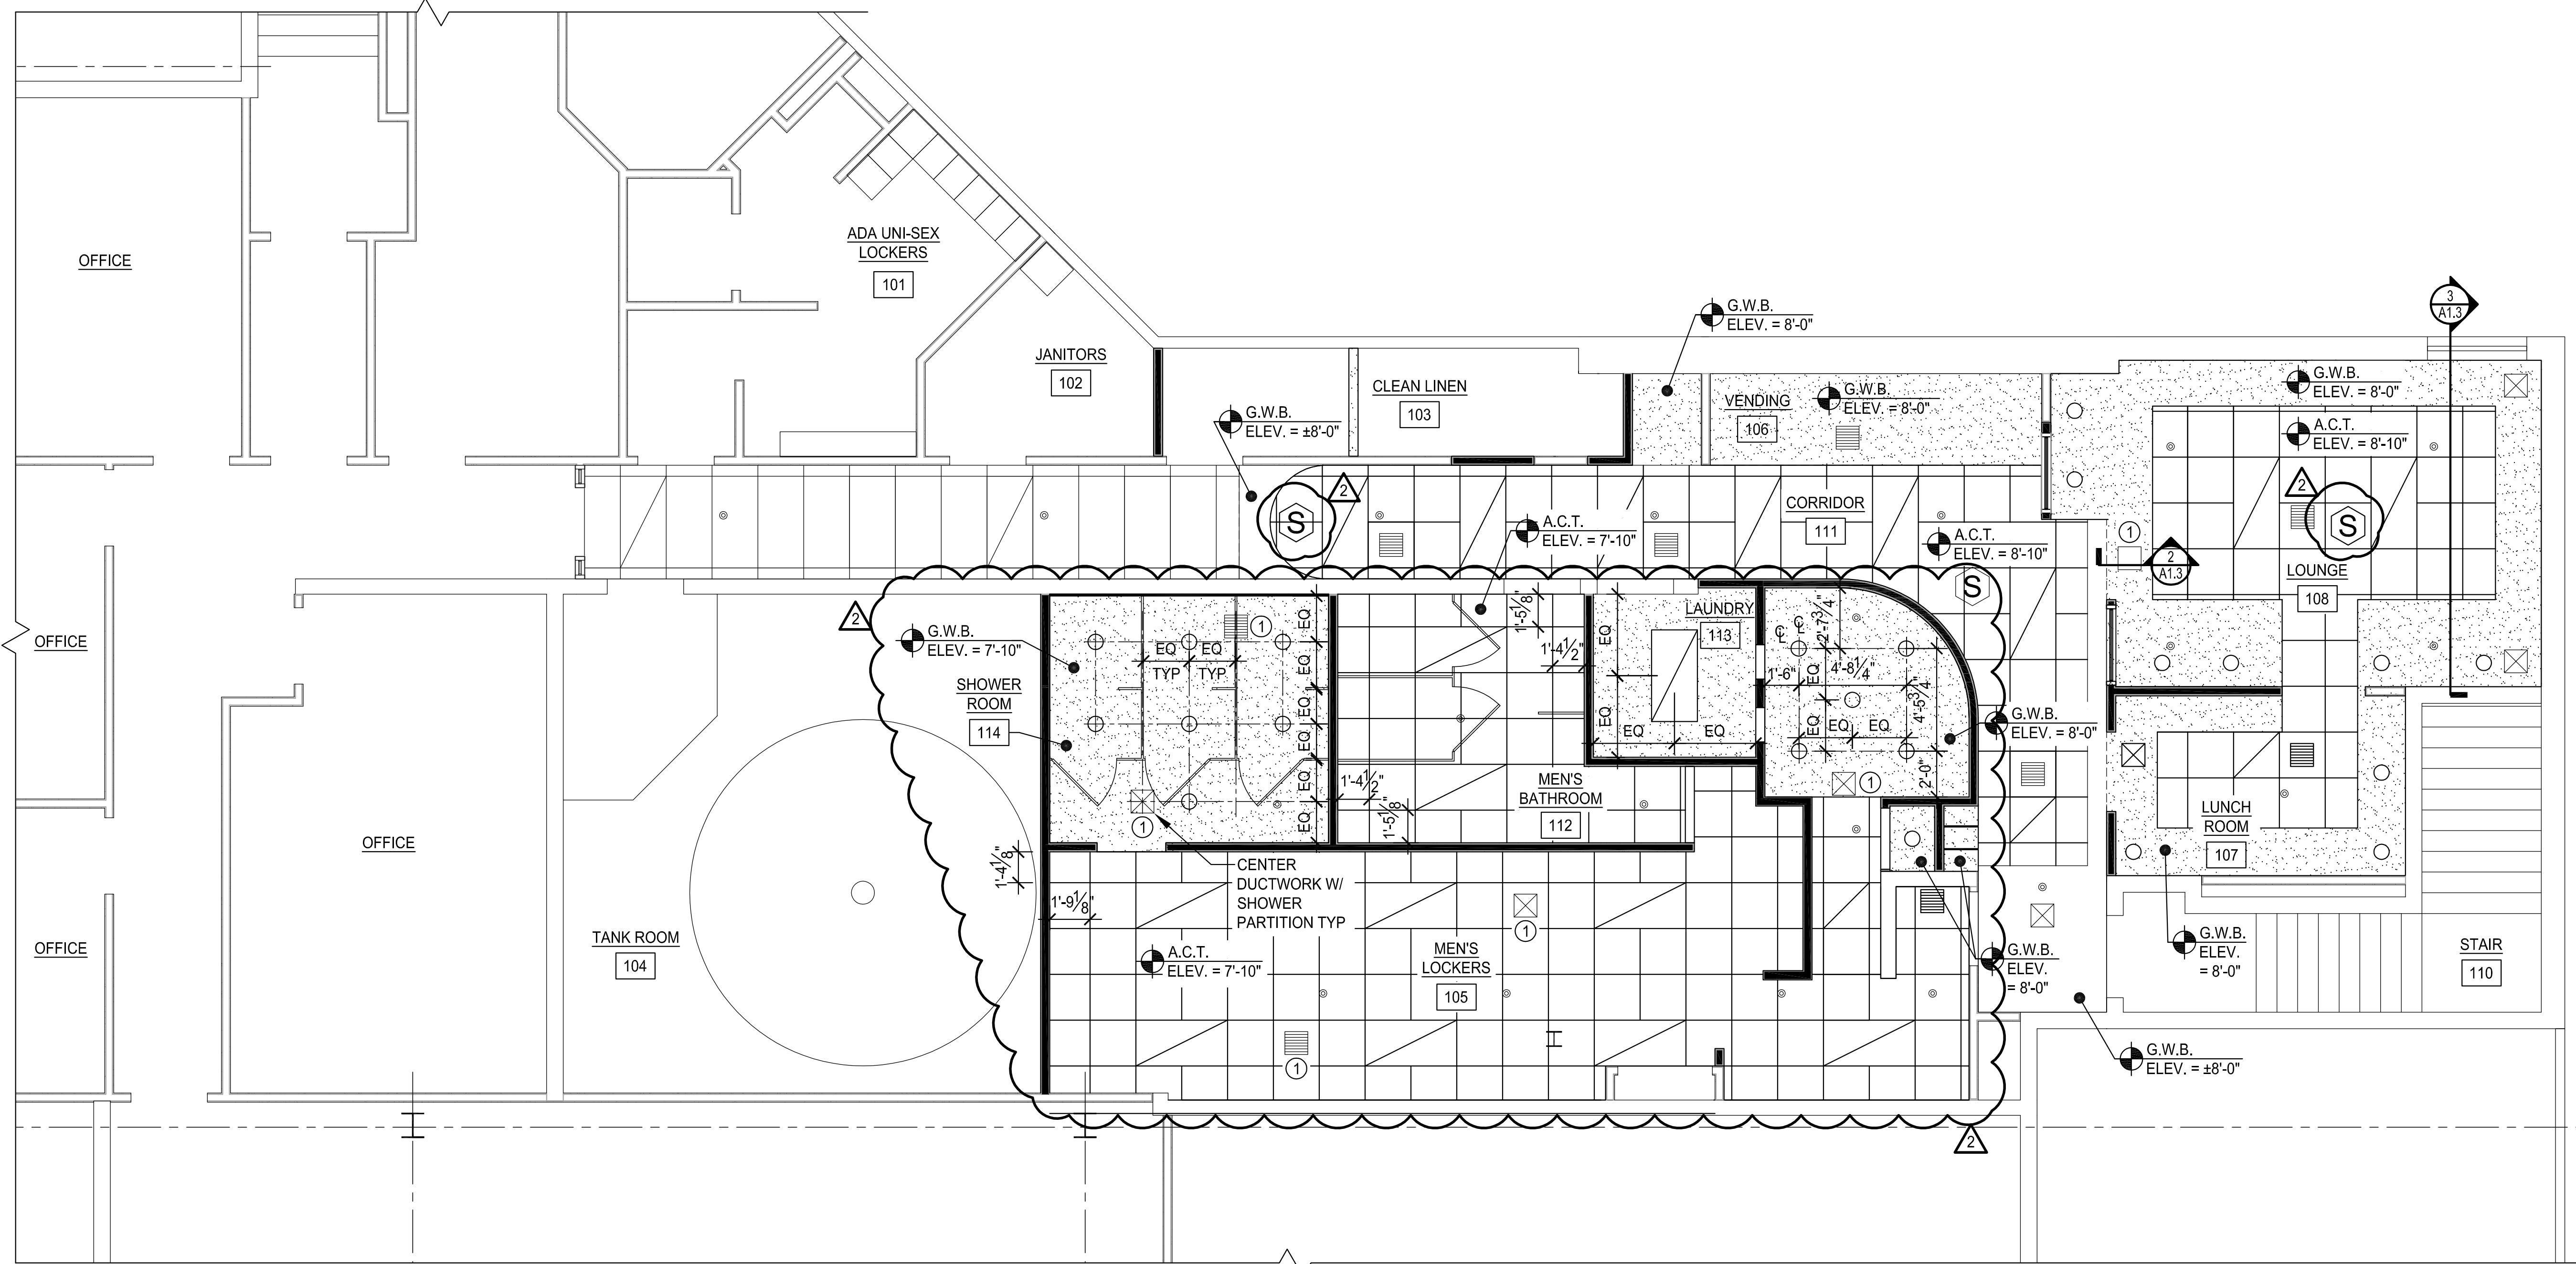

EXIST. LEGEND: REFLECTED CLG. PLAN		NEW LEGEND: REFLECTED CLG. PLAN	
	2'-0" X 4'-0" LIGHT FIXTURE		2'-0" X 4'-0" LIGHT FIXTURE
	2'-0" X 2'-0" LIGHT FIXTURE		2'-0" X 2'-0" LIGHT FIXTURE
	RETURN AIR/EXHAUST		RETURN AIR/EXHAUST
	SUPPLY AIR		SUPPLY AIR
	1'-0" X 1'-0" LIGHT FIXTURE		1'-0" X 1'-0" LIGHT FIXTURE
	CANESCENT/PENDANT LIGHT FIXTURE		CANESCENT/PENDANT LIGHT FIXTURE
	SPRINKLER HEAD		SPRINKLER HEAD
	ACOUSTICAL CEILING SYSTEM		ACOUSTICAL CEILING SYSTEM
	SMOKE DETECTOR		SMOKE DETECTOR
			GYPSUM WALLBOARD CEILING

NOTE: SEE ELECTRICAL + MECHANICAL DRAWINGS FOR FIXTURE INFORMATION

ecomaine  
**LOCKER ROOM RENOVATION**  
 PORTLAND  
 MAINE

SIGNED COPY OF DRAWING  
 ON FILE AT DIRIGO A/E  
 OFFICE

6/1/16

**LEVEL 2 FL. REFLECTED CLG. PLAN**

REV.	DATE	DESCRIPTION
1	1/18/16	ISSUED FOR CONSTRUCTION
2	6/1/16	ISSUED FOR ST. #1
3		

DRAWN BY: CGB  
 CHECKED BY: TWP

PH: (207) 225 - 3040  
 1071 Auburn Road  
 Suite G  
 Turner, ME 04282

**DIRIGO**  
 ARCHITECTURAL  
 ENGINEERING + CONSTRUCTION MANAGEMENT  
 EM: tperkins@dirigoae.com W: www.dirigoae.com

DATE: 6/1/16  
 PROJECT NO. 15-015  
 SHEET NO.  
**A1.3**