


COPYRIGHT 2016 © DIRIGO ARCHITECTURAL ENGINEERING LLC. ALL RIGHTS RESERVED. NO REPRODUCTION WITHOUT PRIOR WRITTEN PERMISSION

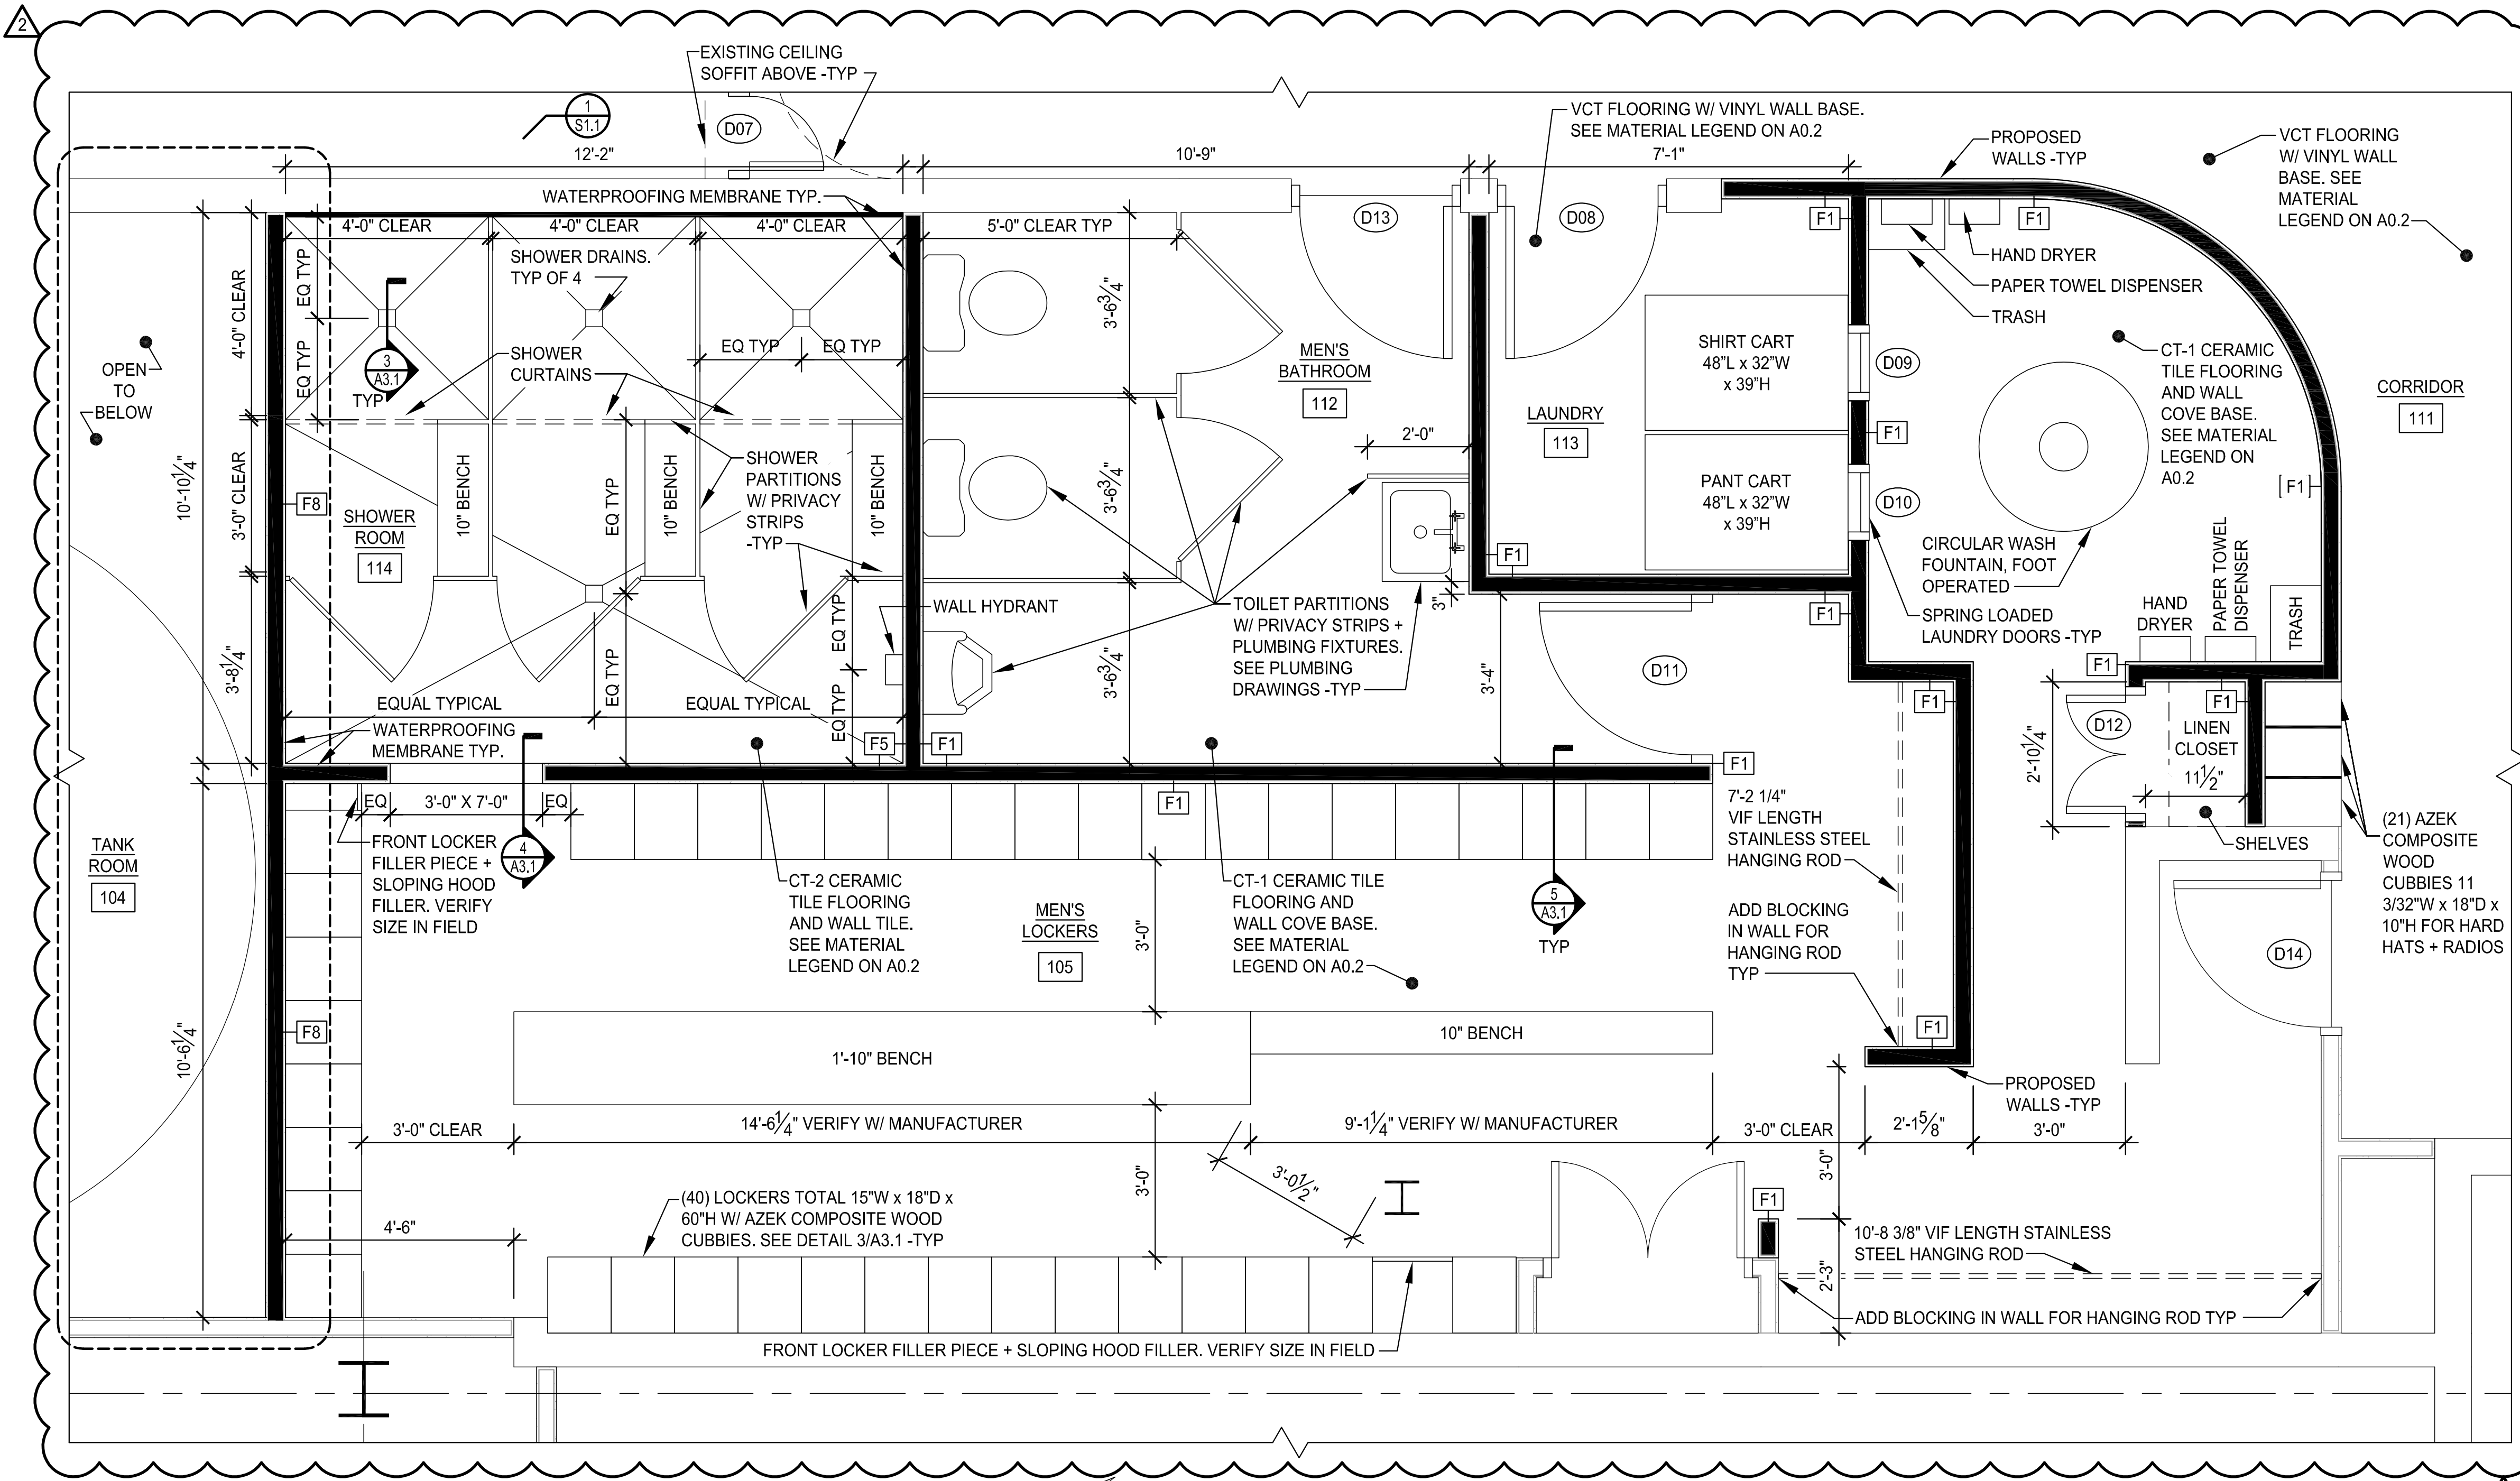

ENLARGED MEN'S LOCKER RM. PLAN 1
 22X34 SCALE: 1/2"=1'-0"
 11X17 SCALE: 1/4"=1'-0" A1.4

- SHEET NOTES:
1. FIELD VERIFY FLOOR DRAIN LOCATION PER STEEL BEAMS BELOW
 2. FURNISH + INSTALL WOOD BLOCKING IN WALLS WHERE ANY + ALL SURFACE-MOUNTED ITEMS ARE SHOWN
 3. PATCH + MATCH FINISHES AT ALL LIMITS OF WORK FOR SEAMLESS, INVISIBLE TRANSITION
 4. DIMENSIONS BASED ON 1" BATHROOM PARTITIONS

ecomaine
 LOCKER ROOM RENOVATION
 PORTLAND
 MAINE

SIGNED COPY OF DRAWING ON FILE AT DIRIGO A/E OFFICE

STATE OF MAINE
 THOMAS W. PERKINS
 No. 11710
 LICENSED PROFESSIONAL ENGINEER
 6/1/16

ENLARGED MEN'S LOCKERS PLAN

REV.	DATE	DESCRIPTION
1	1/18/16	ISSUED FOR CONSTRUCTION
2	6/1/16	ISSUED FOR SI #1
3		

DRAWN BY: CGB CHECKED BY: TWP

PH: (207) 225 - 3040
 1071 Auburn Road
 Suite G
 Turner, ME 04282

DIRIGO
 ARCHITECTURAL
 ENGINEERING • CONSTRUCTION MANAGEMENT
 EM: tperkins@dirigoae.com W: www.dirigoae.com