
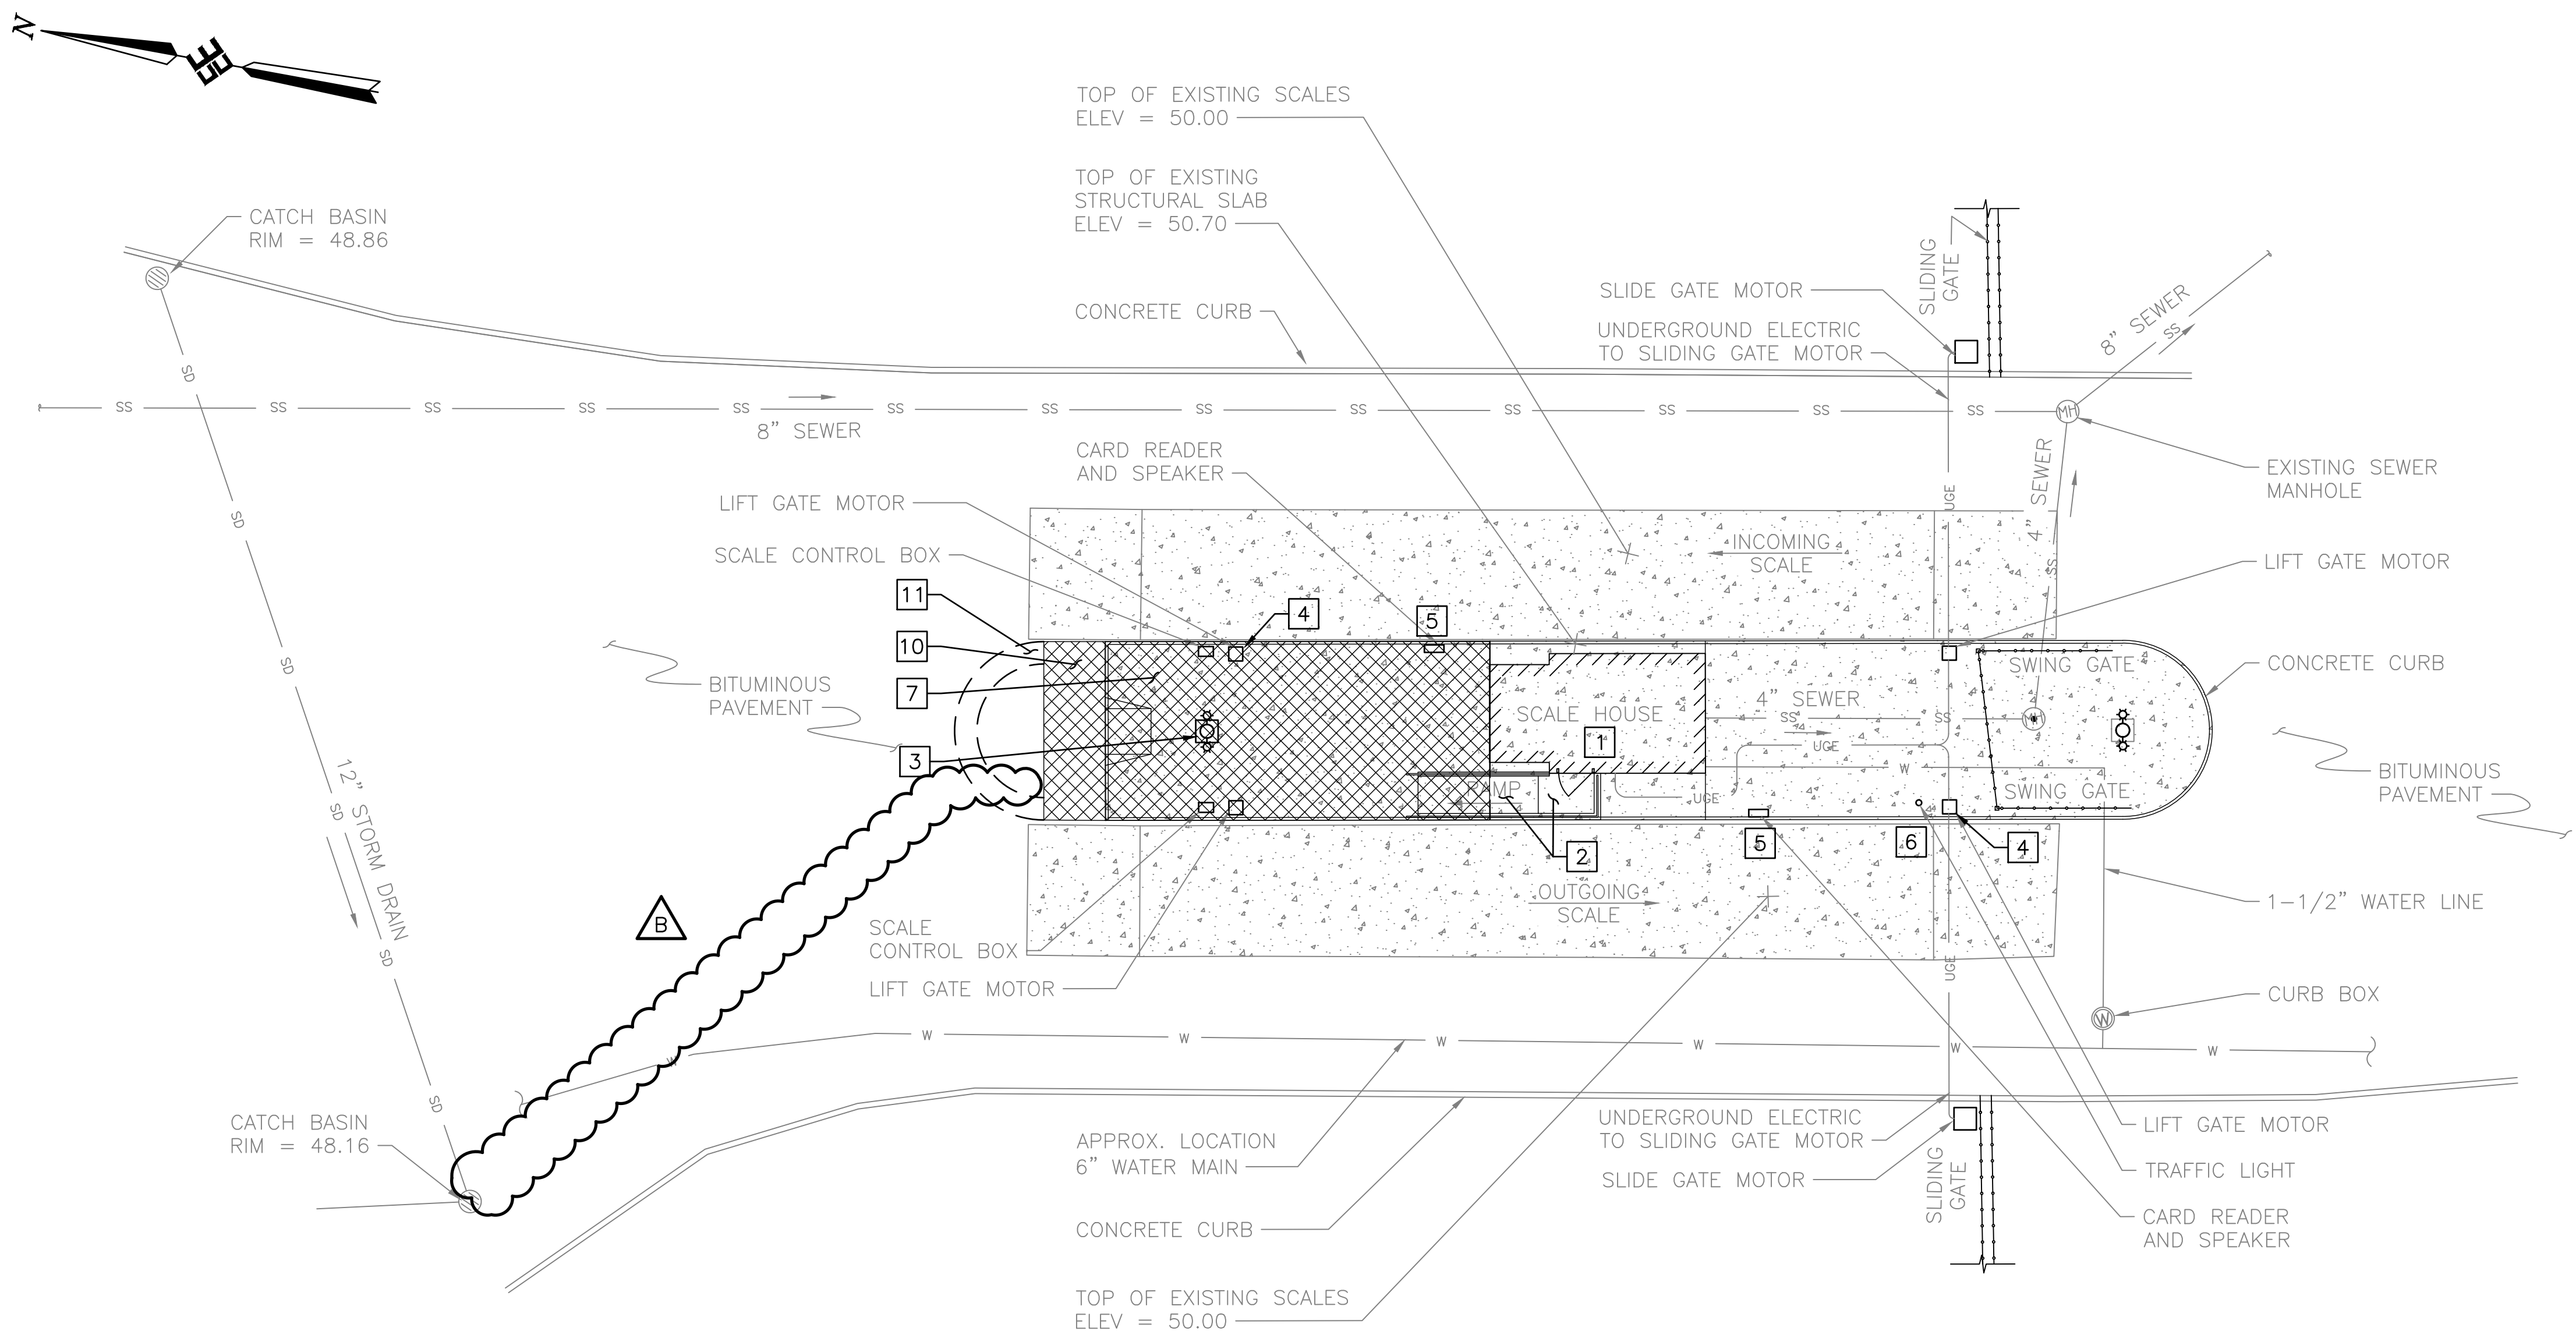


NOTES:



1. SEE DRAWING C-001 FOR GENERAL NOTES, LEGEND AND ABBREVIATIONS.
2. NOT ALL EXISTING UNDERGROUND UTILITIES ARE SHOWN. THE CONTRACTOR SHALL VERIFY EXISTING UTILITY LOCATIONS.

DEMOLITION KEYED NOTES:

- 1 REMOVE EXISTING SCALE HOUSE. DISCONNECT AND TEMPORARILY CAP EXISTING UTILITIES TO EXISTING SCALE HOUSE. COORDINATE UTILITY WORK WITH ALL TRADES.
- 2 REMOVE EXISTING CONCRETE LANDING AND RAMP.
- 3 REMOVE EXISTING LIGHT POLE AND BASE. REFER TO ELECTRICAL DRAWING ED-101 FOR MORE INFORMATION.
- 4 REMOVE EXISTING LIFT GATE MOTOR. REFER TO ELECTRICAL DRAWING ED-101 FOR MORE INFORMATION.
- 5 REMOVE EXISTING CARD READER AND SPEAKER. REFER TO ELECTRICAL DRAWING ED-101 FOR MORE INFORMATION.
- 6 REMOVE EXISTING TRAFFIC LIGHT. REFER TO ELECTRICAL DRAWING ED-101 FOR MORE INFORMATION.
- 7 REMOVE EXISTING CONCRETE SIDEWALK AND CURBING.
- 8 NOT USED
- 9 NOT USED
- 10 SAWCUT AND REMOVE PAVEMENT. COORDINATE LIMITS WITH STRUCTURAL DRAWINGS.
- 11 MILL PAVEMENT 24" WIDE x 3/4" DEEP.

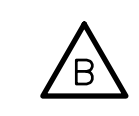

SITE DEMOLITION PLAN
SCALE: 1" = 10'-0"

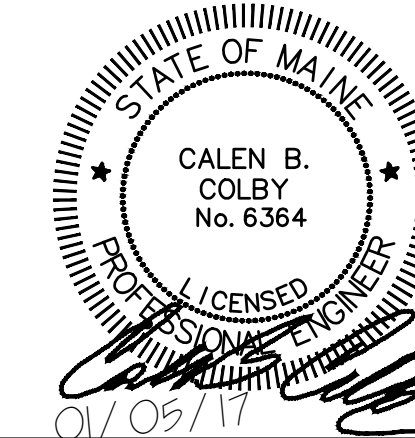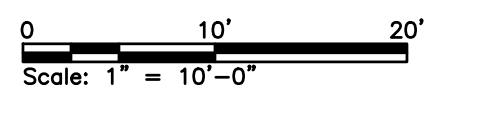

						ecomaine 64 BLUEBERRY ROAD, PORTLAND, ME	
						SCALE HOUSE WITH INSULATED BLOCK CONSTRUCTION	
						SITE DEMOLITION PLAN	
C	RE-ISSUED FOR BID	BVD	CBC	01/05/17			
B	RE-ISSUED FOR BID	BVD	JTR	10/28/16			
A	ISSUED FOR BID	BVD	JTR	9/02/16			
REV	DESCRIPTION	DWN	APP	DATE			
		ANSI D		PROJECT NO.		DRAWING NO.	
		09/02/2016		162.002.002		CD-101	
		DES BY: MJL		SHEET		4 OF 40	
		DWN BY: BVD					
		CKD BY: JTR					

ISSUED FOR BID
NOT FOR CONSTRUCTION
JANUARY 5, 2017

PLEASE NOTE: THIS DOCUMENT MAY NOT ACCURATELY REPRESENT THE FINAL DOCUMENT. ONLY AN ENGINEER, ARCHITECT OR SURVEYOR SIGNED, SEALED AND DATED PAPER COPY, PROVIDED BY THIS OFFICE, MAY BE UTILIZED FOR BIDDING OR CONSTRUCTION PURPOSES.

Colby Company
engineering
47A York Street
Portland, Maine 04101
207.533.7753
colbycoengineering.com