


1 NORTH BUILDING SECTION  
 A-301 SCALE: 1/2" = 1'-0" A-101

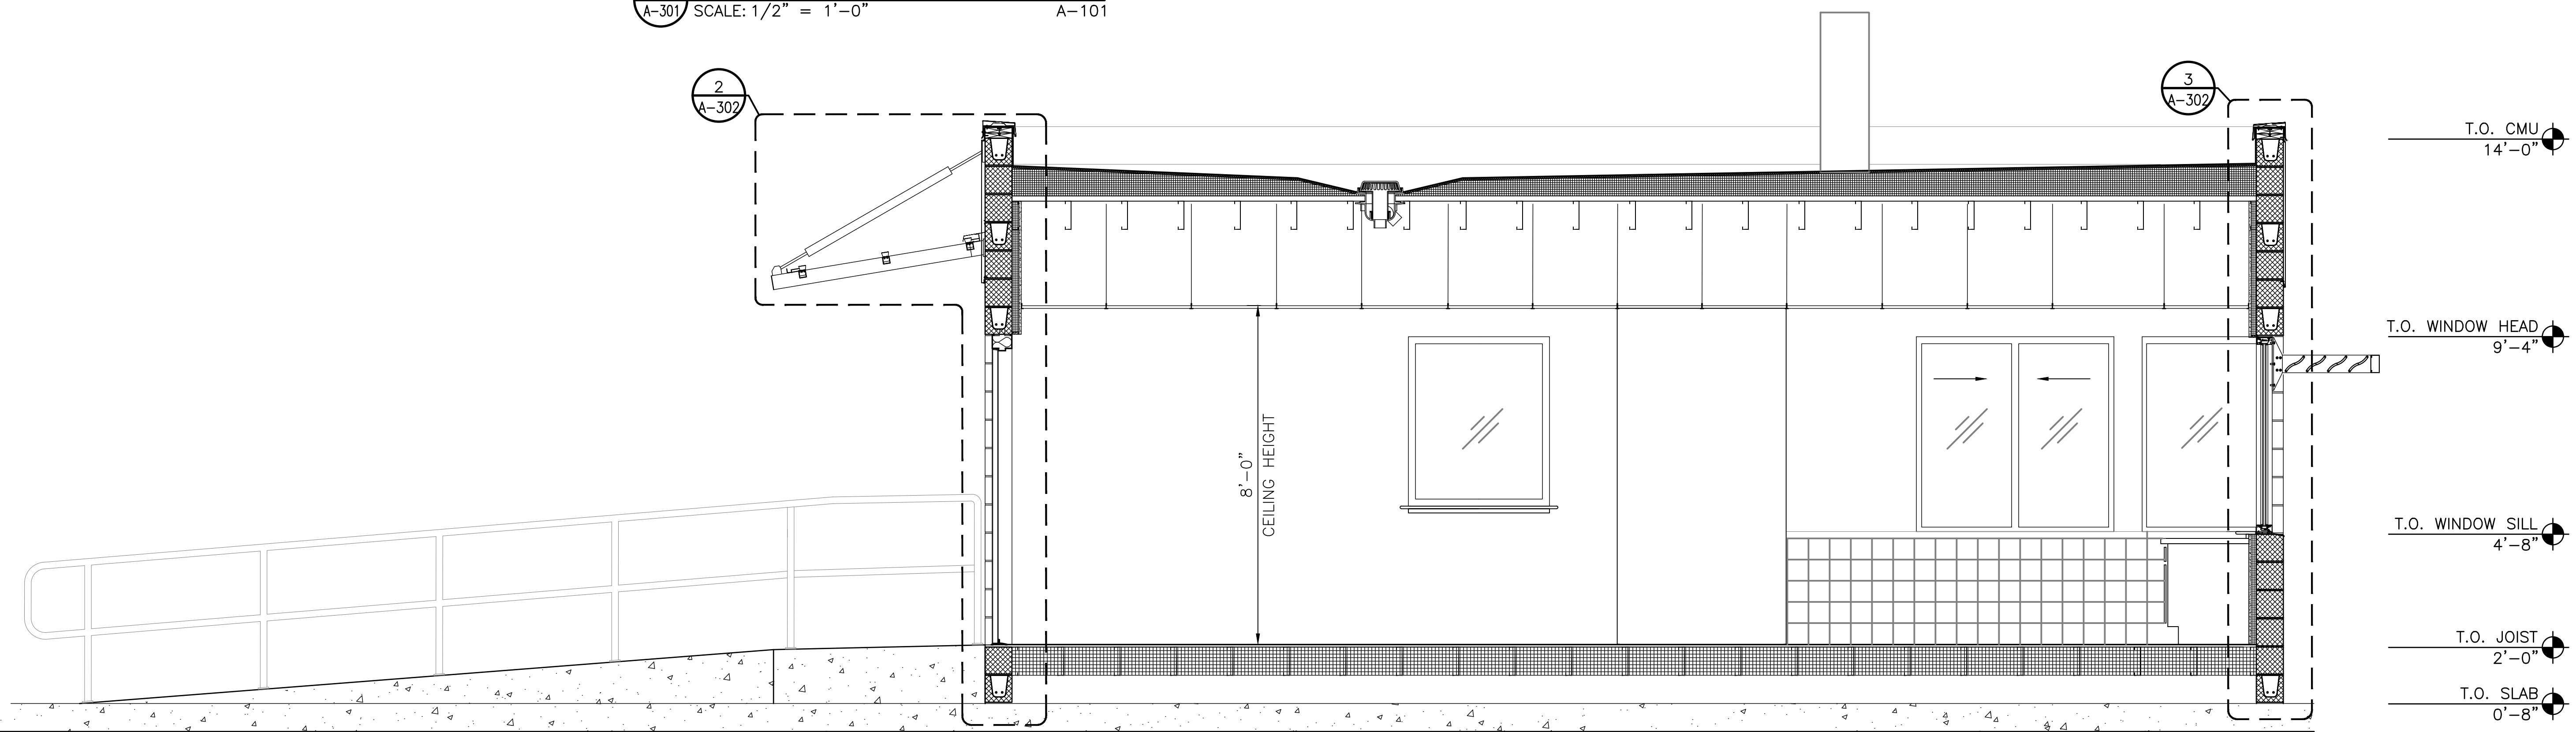

2 WEST BUILDING SECTION  
 A-301 SCALE: 1/2" = 1'-0" A-101

**ISSUED FOR BID  
 NOT FOR CONSTRUCTION**  
 JANUARY 5, 2017



REV	DESCRIPTION	DWN	APP	DATE
C	RE-ISSUED FOR BID	BLB	CBC	01/05/17
B	RE-ISSUED FOR BID	BLB	CBC	10/28/16
A	ISSUED FOR BID	BLB	CBC	9/02/16

ecomaine 64 BLUEBERRY ROAD, PORTLAND, ME	
SCALE HOUSE WITH INSULATED BLOCK CONSTRUCTION	
BUILDING SECTIONS	
PROJECT NO. 162.002.002	DRAWING NO. A-301
SHEET 15 OF 40	

PLEASE NOTE: THIS DOCUMENT MAY NOT ACCURATELY REPRESENT THE FINAL DOCUMENT. ONLY AN ENGINEER, ARCHITECT OR SURVEYOR SIGNED, SEALED AND DATED PAPER COPY, PROVIDED BY THIS OFFICE, MAY BE UTILIZED FOR BIDDING OR CONSTRUCTION PURPOSES.

Colby Company  
 engineering  
 47A York Street  
 Portland, Maine 04101  
 207.553.7753  
 colbycoengineering.com

SIZE: ANSI D  
 DATE: 09/02/2016  
 DES BY: BLB  
 DWN BY: BLB  
 CKD BY: DMD

