

**EXISTING CONDITIONS PLAN**  
SCALE: 1" = 10'-0"



**ISSUED FOR BID  
NOT FOR CONSTRUCTION**  
JANUARY 5, 2017



**CONSTRUCTION LOCATION MAP**  
SCALE: NTS

**NOTES:**

1. SEE DRAWING C-001 FOR GENERAL NOTES, LEGEND, AND ABBREVIATIONS.
2. SCALE HOUSE SHALL BE CONSTRUCTED IN THE LOWER DIRT PARKING LOT AND RELOCATED TO SITE UPON COMPLETION. EXACT CONSTRUCTION LOCATION SHALL BE COORDINATED WITH THE OWNER.

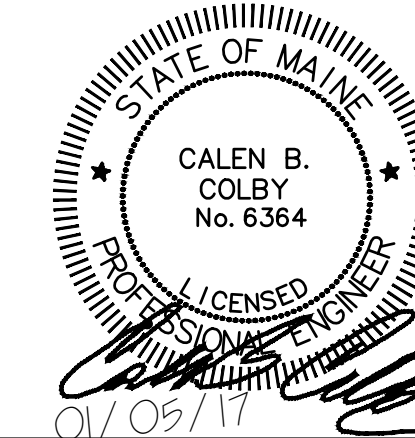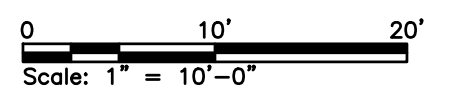

<b>ecomaine</b> 64 BLUEBERRY ROAD, PORTLAND, ME			
<b>SCALE HOUSE WITH INSULATED BLOCK CONSTRUCTION</b>			
<b>EXISTING CONDITIONS PLAN</b>			
C	RE-ISSUED FOR BID	BVD	CBC 01/05/17
B	RE-ISSUED FOR BID	BVD	JTR 10/28/16
A	ISSUED FOR BID	BVD	JTR 9/02/16
REV	DESCRIPTION	DWN	APP DATE
SIZE: ANSI D		PROJECT NO. 162.002.002	
DATE: 09/02/2016		DRAWING NO. C-101	
DES BY: MJL		SHEET 3 OF 40	
DWN BY: BVD			
CKD BY: JTR			

PLEASE NOTE: THIS DOCUMENT MAY NOT ACCURATELY REPRESENT THE FINAL DOCUMENT. ONLY AN ENGINEER, ARCHITECT OR SURVEYOR SIGNED, SEALED AND DATED PAPER COPY, PROVIDED BY THIS OFFICE, MAY BE UTILIZED FOR BIDDING OR CONSTRUCTION PURPOSES.

