



NOTES:

1. SEE DRAWING C-001 FOR GENERAL NOTES, LEGEND AND ABBREVIATIONS.
2. NOT ALL EXISTING UTILITIES ARE SHOWN. THE CONTRACTOR SHALL BE RESPONSIBLE FOR VERIFYING EXISTING UTILITIES AND LOCATIONS.

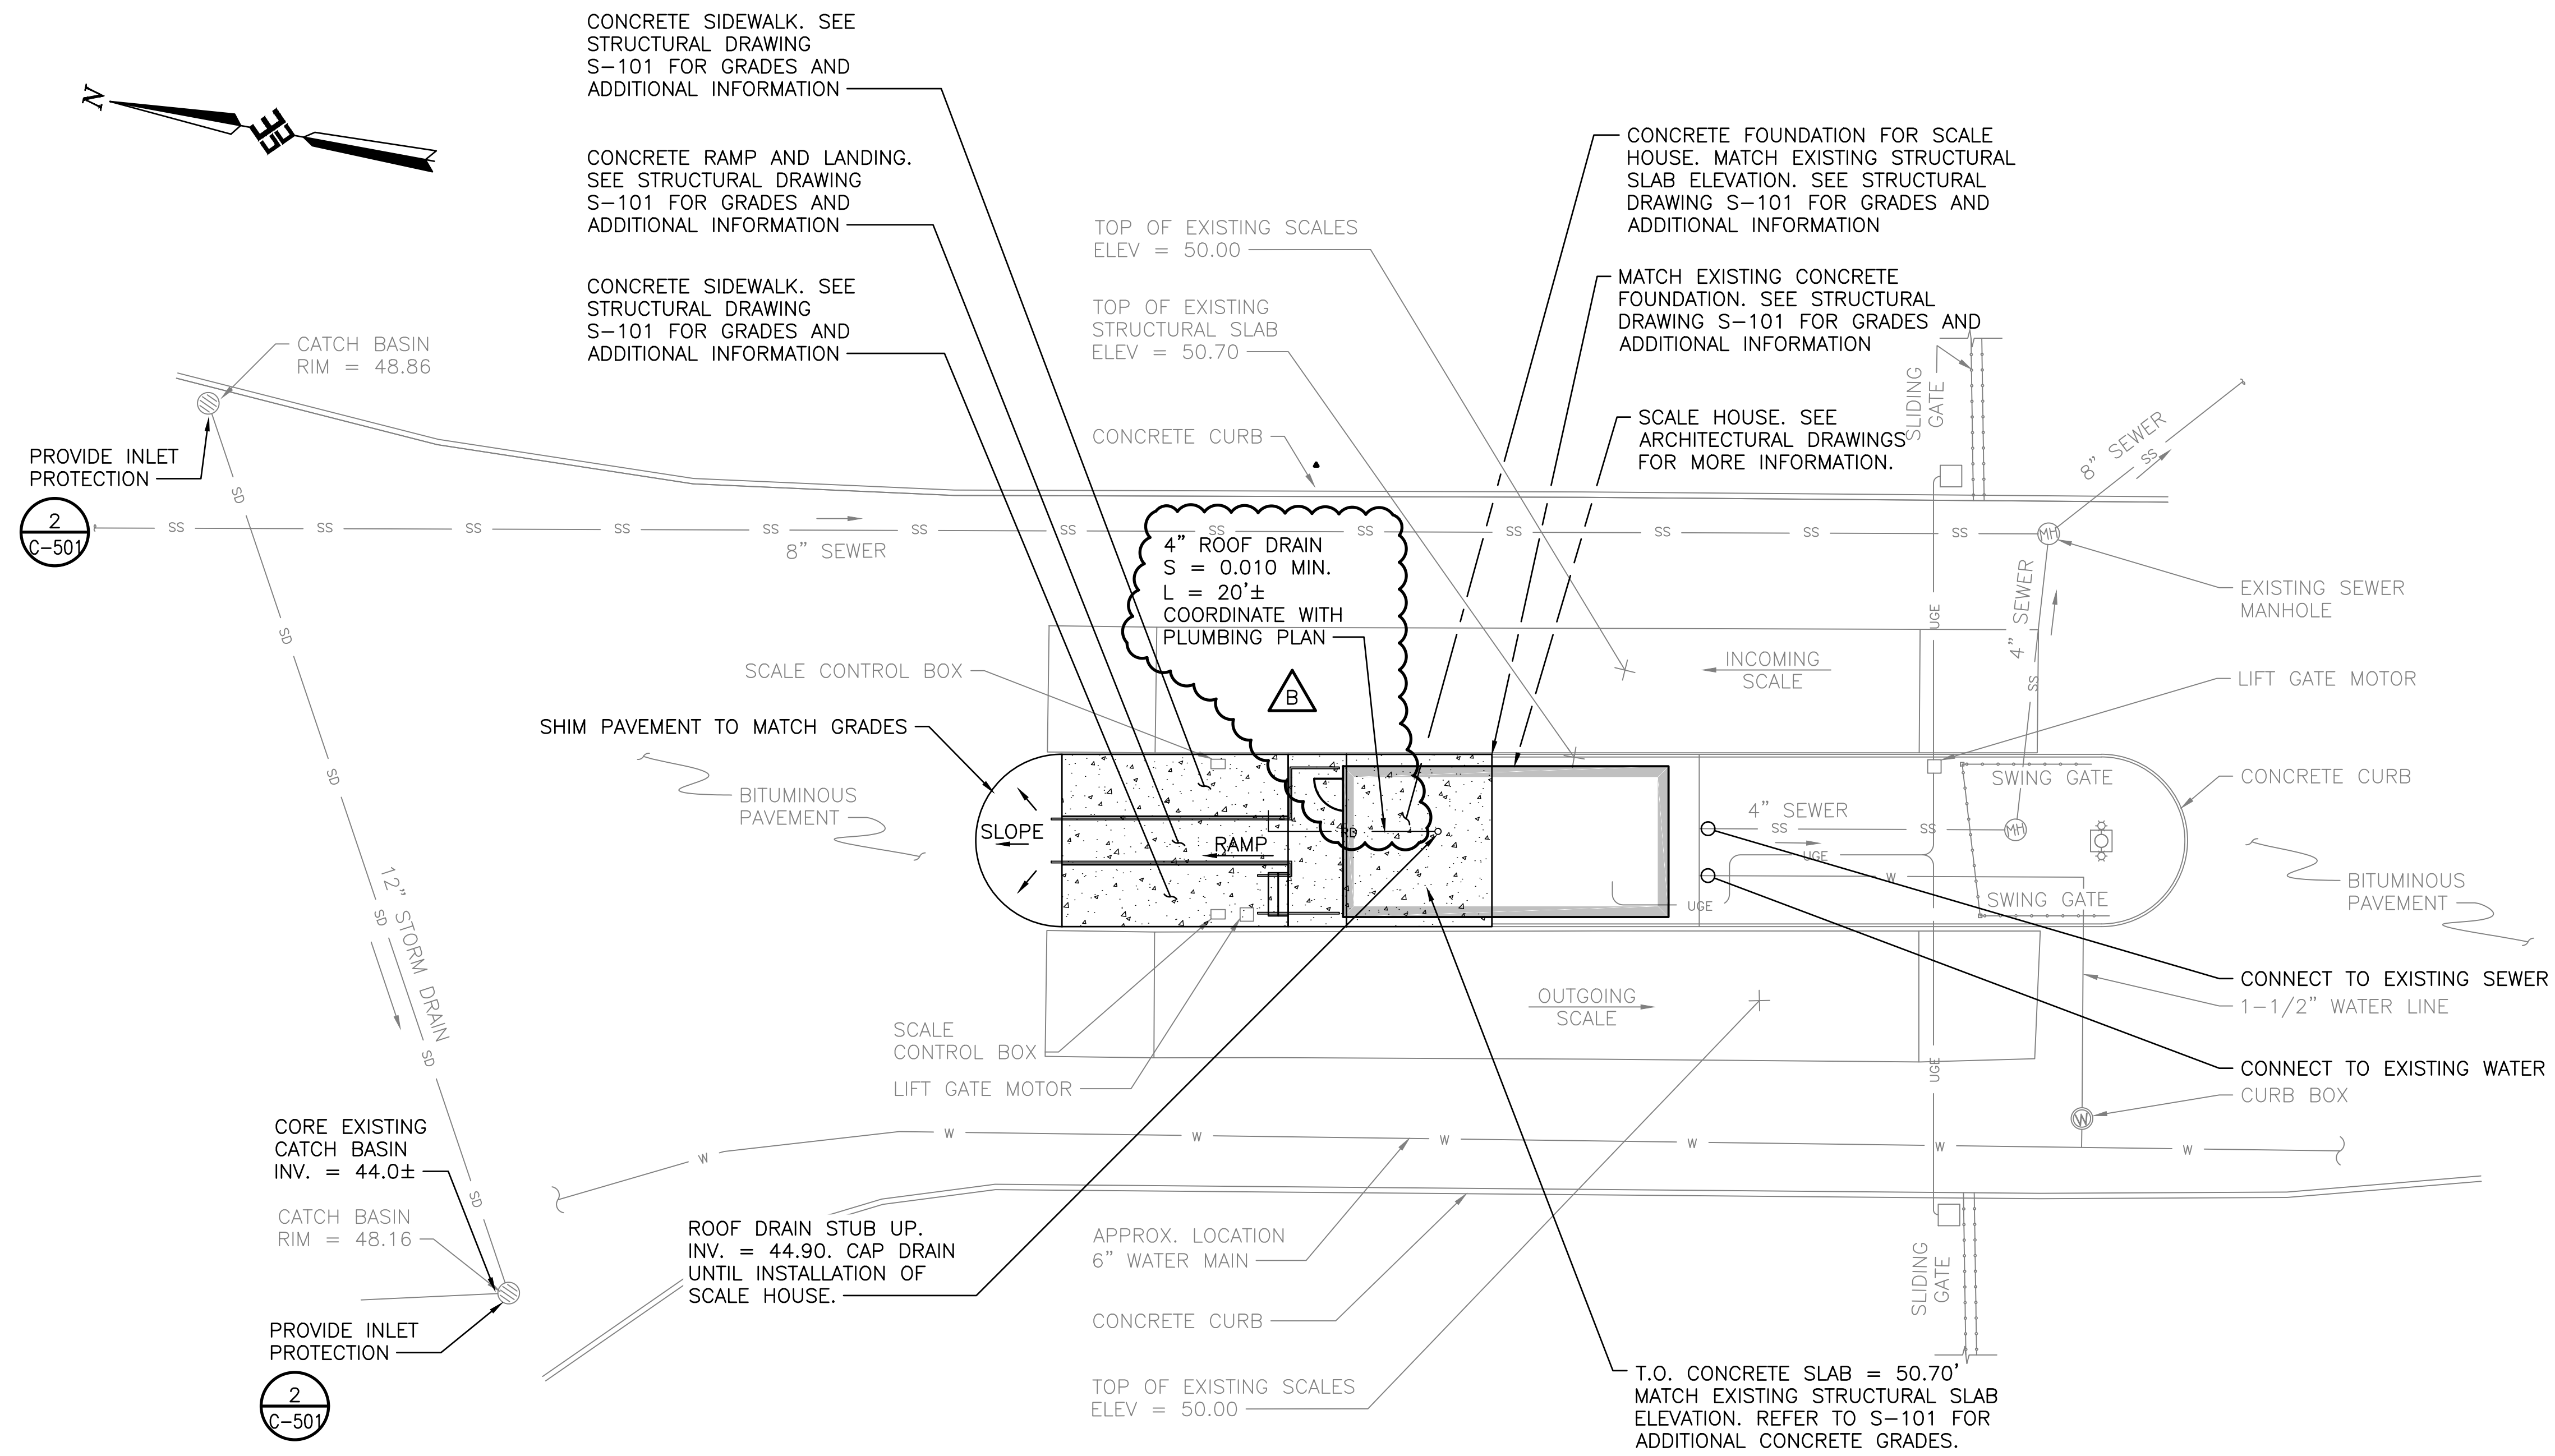


SITE LAYOUT PLAN

SCALE: 1" = 10'-0"

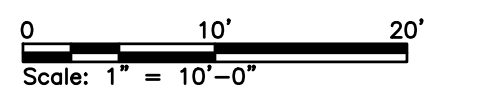

**ISSUED FOR BID**  
**NOT FOR CONSTRUCTION**  
 JANUARY 5, 2017

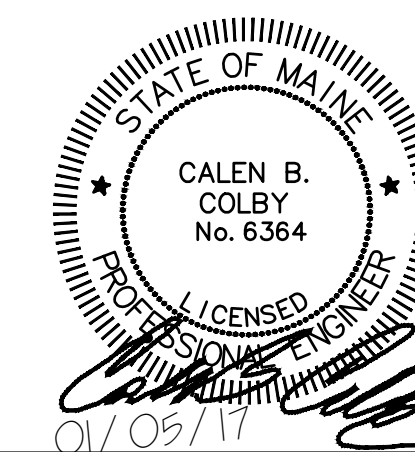

<b>ecomaine</b> 64 BLUEBERRY ROAD, PORTLAND, ME			
<b>SCALE HOUSE WITH INSULATED BLOCK CONSTRUCTION</b>			
<b>SITE LAYOUT PLAN</b>			
SIZE: ANSI D DATE: 09/02/2016 DES BY: MJL DWN BY: BVD CKD BY: JTR	PROJECT NO. 162.002.002 SHEET 5 OF 40	DRAWING NO. <span style="font-size: 2em; font-weight: bold;">C-102</span>	
C RE-ISSUED FOR BID    BVD    CBC    01/05/17 B RE-ISSUED FOR BID    BVD    JTR    10/28/16 A ISSUED FOR BID    BVD    JTR    9/02/16 REV    DESCRIPTION    DWN    APP    DATE			

PLEASE NOTE: THIS DOCUMENT MAY NOT ACCURATELY REPRESENT THE FINAL DOCUMENT. ONLY AN ENGINEER, ARCHITECT OR SURVEYOR SIGNED, SEALED AND DATED PAPER COPY, PROVIDED BY THIS OFFICE, MAY BE UTILIZED FOR BIDDING OR CONSTRUCTION PURPOSES.

