


NOTES:

1. EXCAVATE TRENCH TO A SAFE SIDE SLOPE OR PROVIDE TRENCH BRACING PER OSHA STANDARDS.
2. CONTRACTOR SHALL KEEP ALL EXCAVATIONS FREE OF WATER AND PROVIDE A FIRM STABLE BASE FOR THE PIPE BEDDING.

1 TYPICAL PIPE TRENCH DETAIL
C-502 SCALE: NTS

REF. DWG: C-102

ISSUED FOR BID
NOT FOR CONSTRUCTION
JANUARY 5, 2017

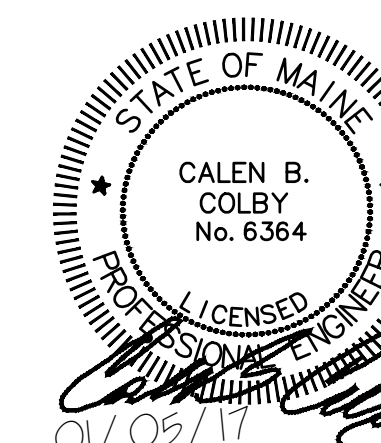

				ecomaine 64 BLUEBERRY ROAD, PORTLAND, ME	
				SCALE HOUSE WITH INSULATED BLOCK CONSTRUCTION	
				SITE DETAILS	
REV	DESCRIPTION	DWN	APP	DATE	
C	RE-ISSUED FOR BID	BVD	CBC	01/05/17	
B	RE-ISSUED FOR BID	BVD	JTR	10/28/16	
A	ISSUED FOR BID	BVD	JTR	9/02/16	

PLEASE NOTE: THIS DOCUMENT MAY NOT ACCURATELY REPRESENT THE FINAL DOCUMENT. ONLY AN ENGINEER, ARCHITECT OR SURVEYOR SIGNED, SEALED AND DATED PAPER COPY, PROVIDED BY THIS OFFICE, MAY BE UTILIZED FOR BIDDING OR CONSTRUCTION PURPOSES.		47A York Street Portland, Maine 04101 207.533.7753 colbycoengineering.com	SIZE: ANSI D	PROJECT NO. 162.002.002	C-502
			DATE: 09/02/2016	DRAWING NO.	
			DES BY: MJL	SHEET 7 OF 40	
			DWN BY: BVD CKD BY: JTR		