


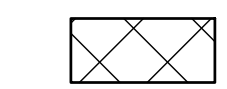


**NOTES:**

- SEE DRAWING S-001 FOR STRUCTURAL NOTES.
- SEE DRAWING S-201 FOR EXTERIOR LINTEL AND BOND BEAM LOCATIONS



**LEGEND:**

-  INDICATES 8" INSULATED MASONRY BLOCK WALL. #4 VERTICAL BARS AT 48" O.C. U.N.O. AND LADDER-TYPE HORIZONTAL REINFORCEMENT AT 16" O.C.
-  INDICATES 6" CMU WALL. #4 VERTICAL BARS AT 48" O.C. AND LADDER-TYPE HORIZONTAL REINFORCEMENT AT 16" O.C.
-  INDICATES LINTEL

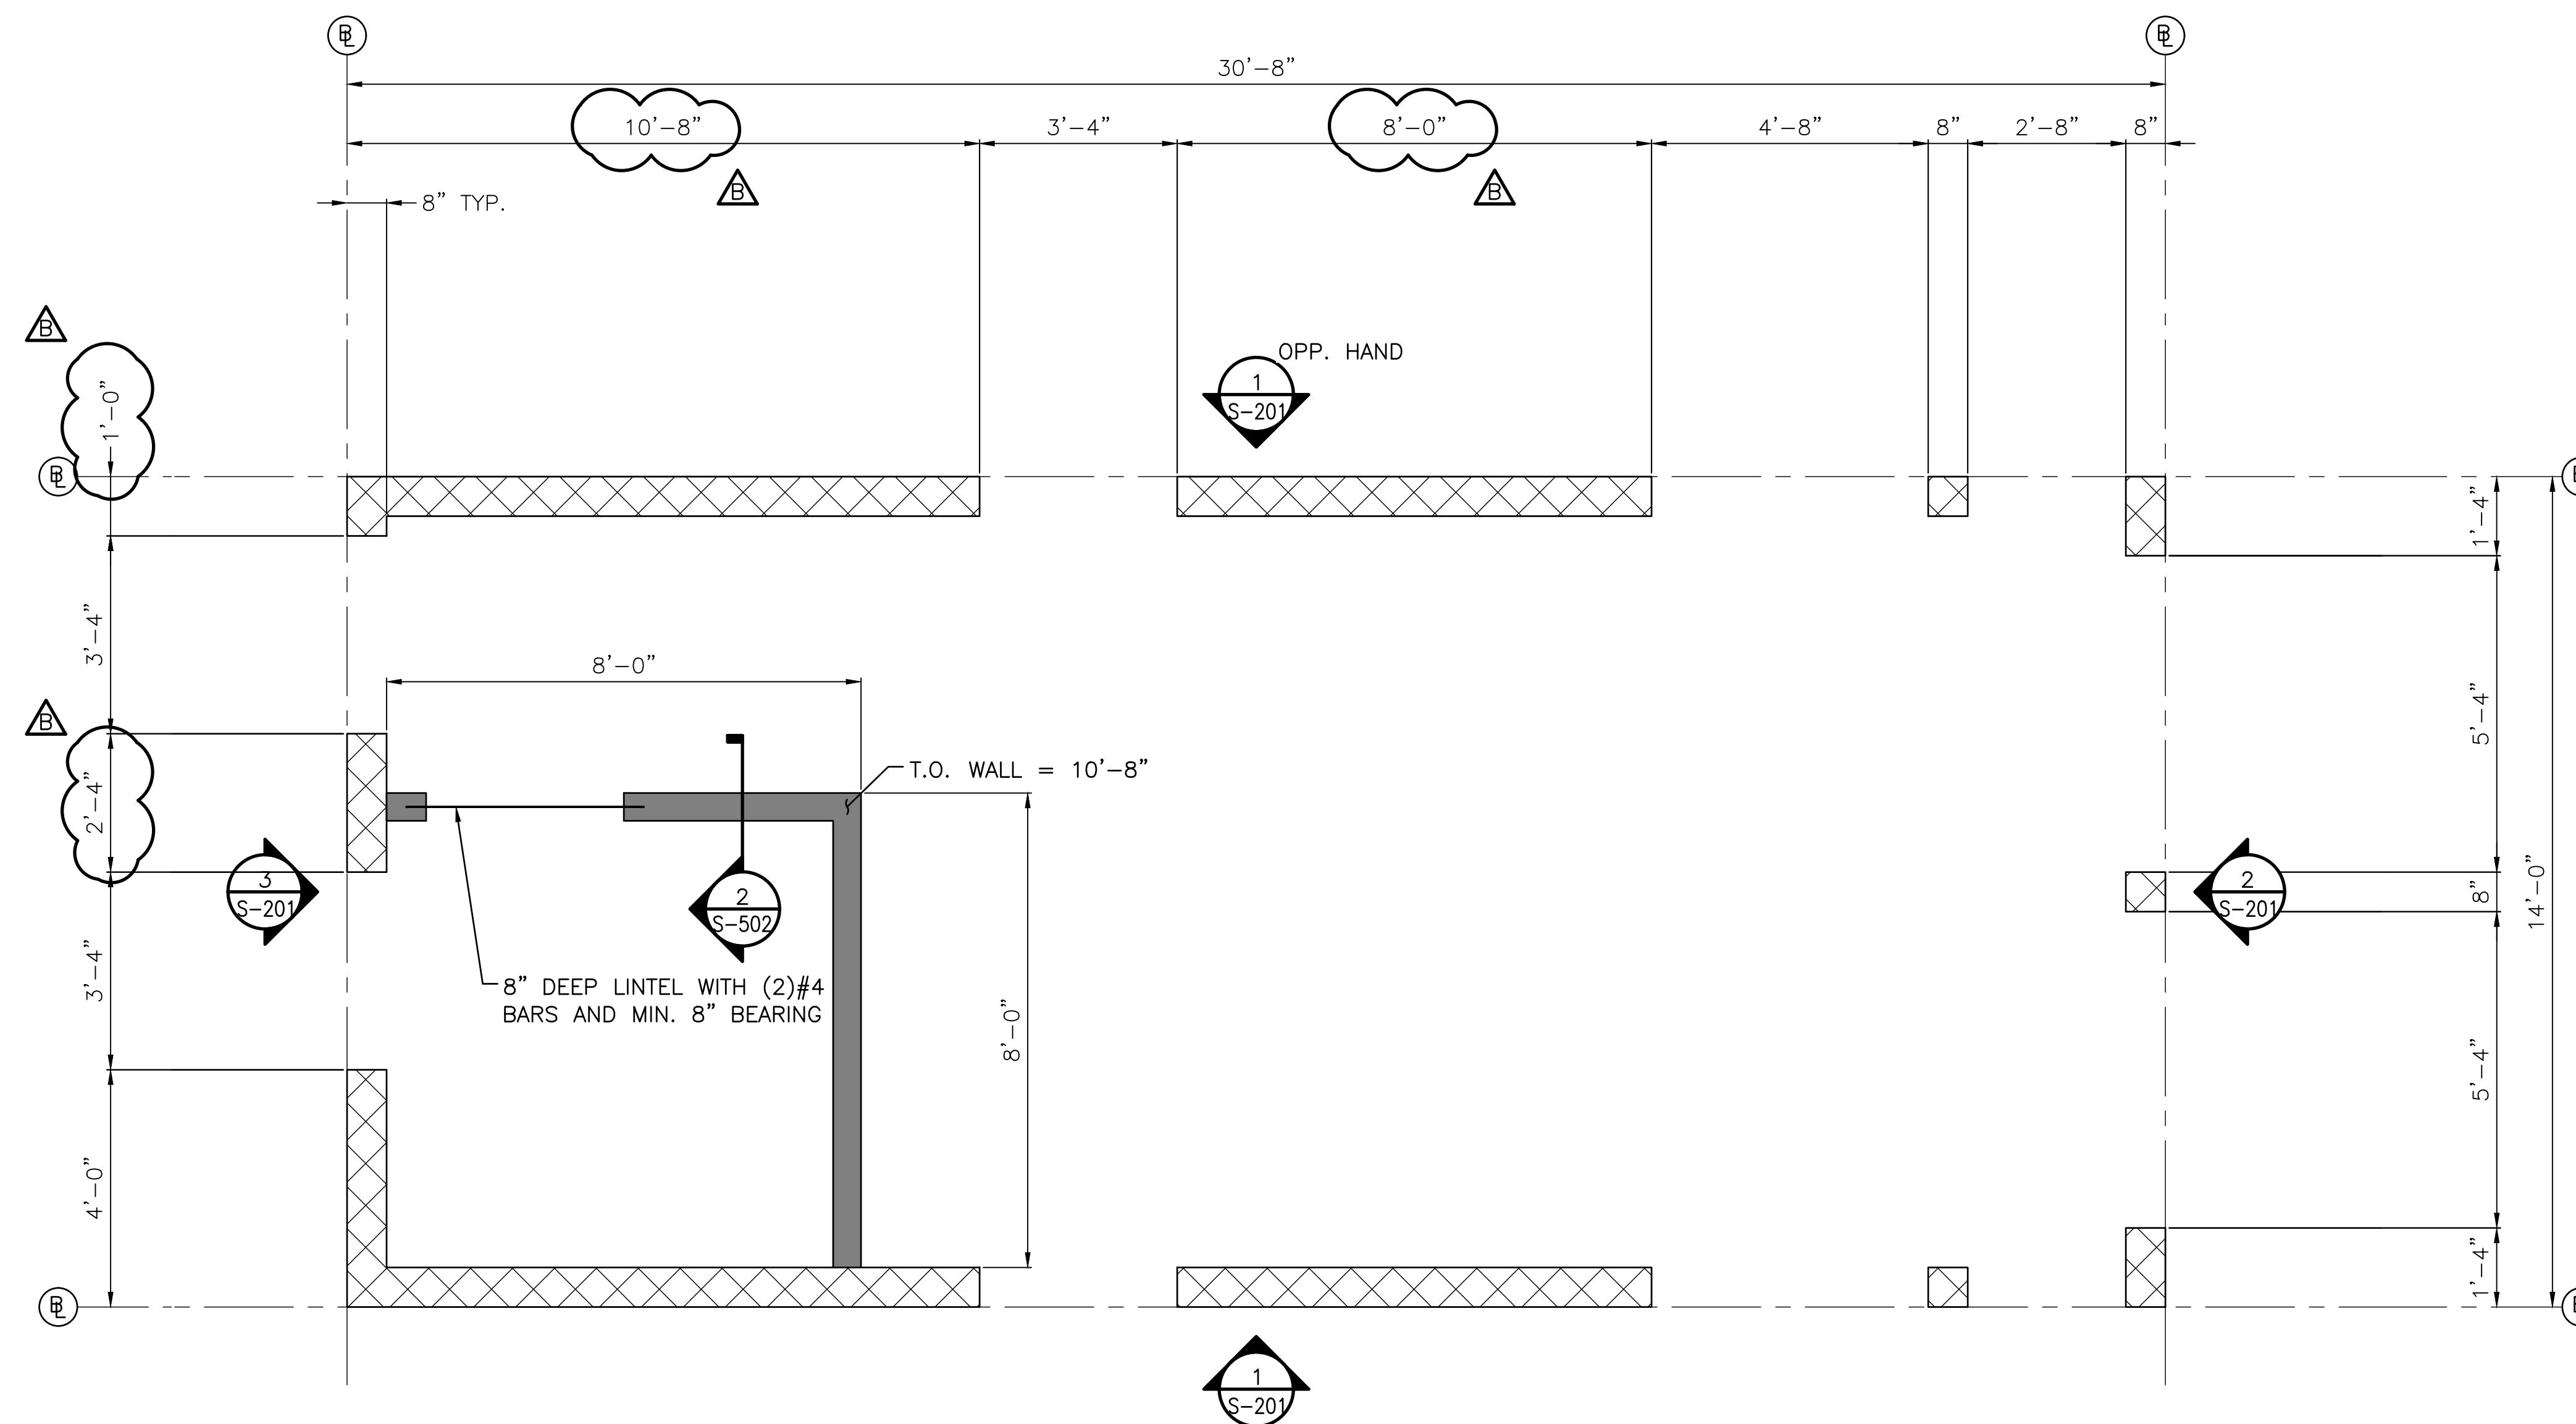

**CMU & LINTEL PLAN**  
SCALE: 1/2"=1'-0"

**ISSUED FOR BID**  
**NOT FOR CONSTRUCTION**  
JANUARY 5, 2017

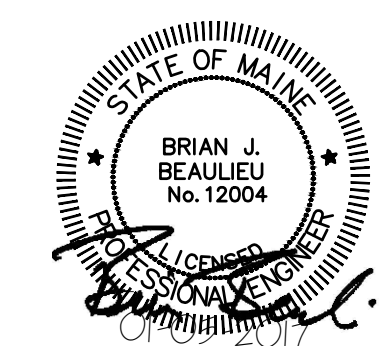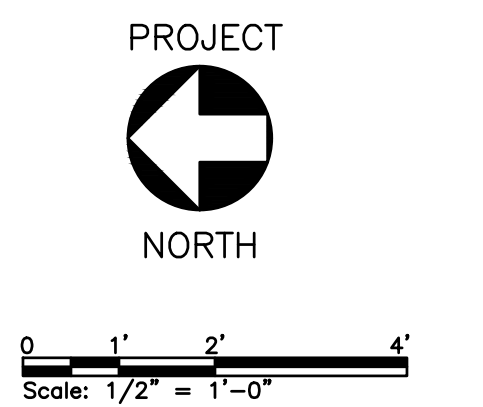

				ecomaine 64 BLUEBERRY ROAD, PORTLAND, ME	
				SCALE HOUSE WITH INSULATED BLOCK CONSTRUCTION	
				SCALE HOUSE CMU PLAN	
REV	DESCRIPTION	DWN	APP	DATE	
C	RE-ISSUED FOR BID	AKG	BJB	01/05/17	
B	REVISED MASONRY WALL DIMENSIONS	AKG	BJB	10/28/16	
A	ISSUED FOR BID	AKG	BJB	08/19/16	
				SIZE: ANSI D	PROJECT NO. 162.002.002
				DATE: 09/02/2016	DRAWING NO. S-102
				DES BY: AKG	SHEET 21 OF 40
				DWN BY: AKG	
				CKD BY: BJB	

PLEASE NOTE: THIS DOCUMENT MAY NOT ACCURATELY REPRESENT THE FINAL DOCUMENT. ONLY AN ENGINEER, ARCHITECT OR SURVEYOR SIGNED, SEALED AND DATED PAPER COPY, PROVIDED BY THIS OFFICE, MAY BE UTILIZED FOR BIDDING OR CONSTRUCTION PURPOSES.

**Colby Company**  
engineering  
47A York Street  
Portland, Maine 04101  
207.533.7753  
colbycoengineering.com