
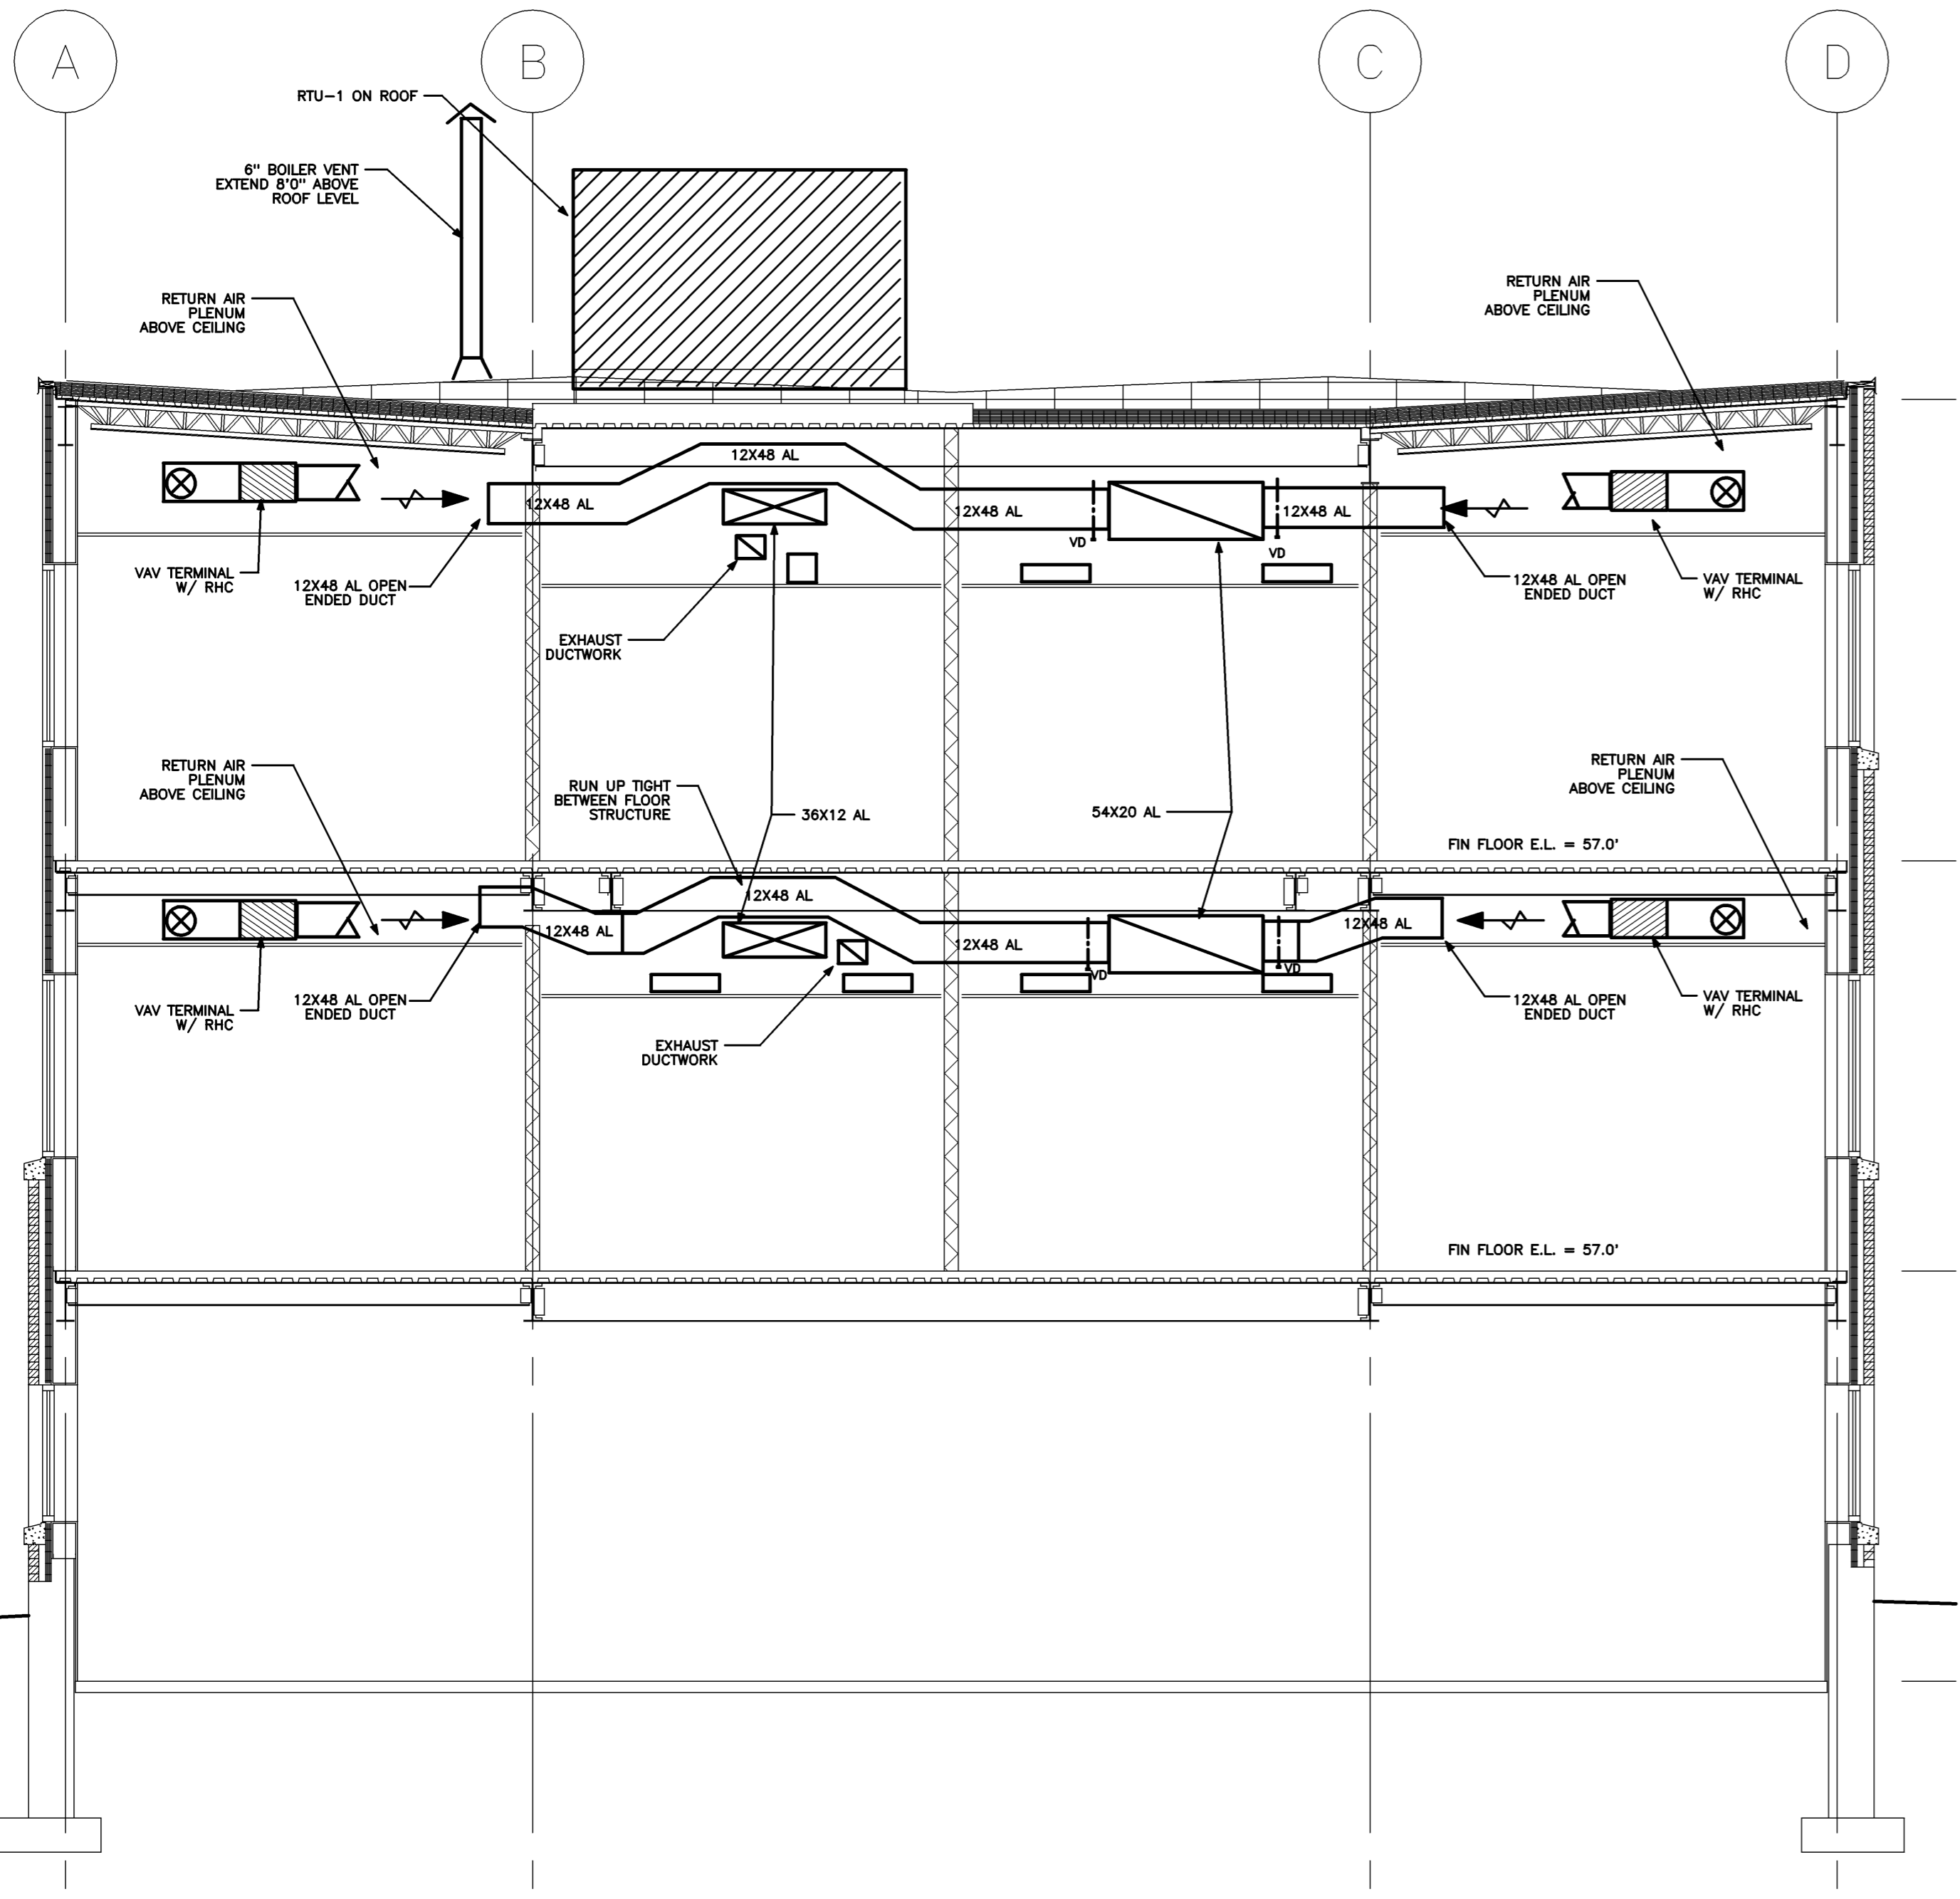



Project Title
**WOODARD & CURRAN
 OFFICE ADDITION**

PORTLAND, MAINE

HA Project No. **05178**

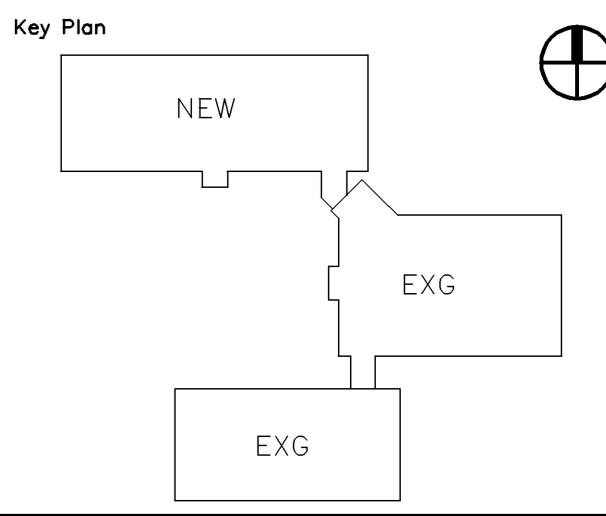

BUILDING SECTION
 1/4" = 1'-0" REF: NA **M2**

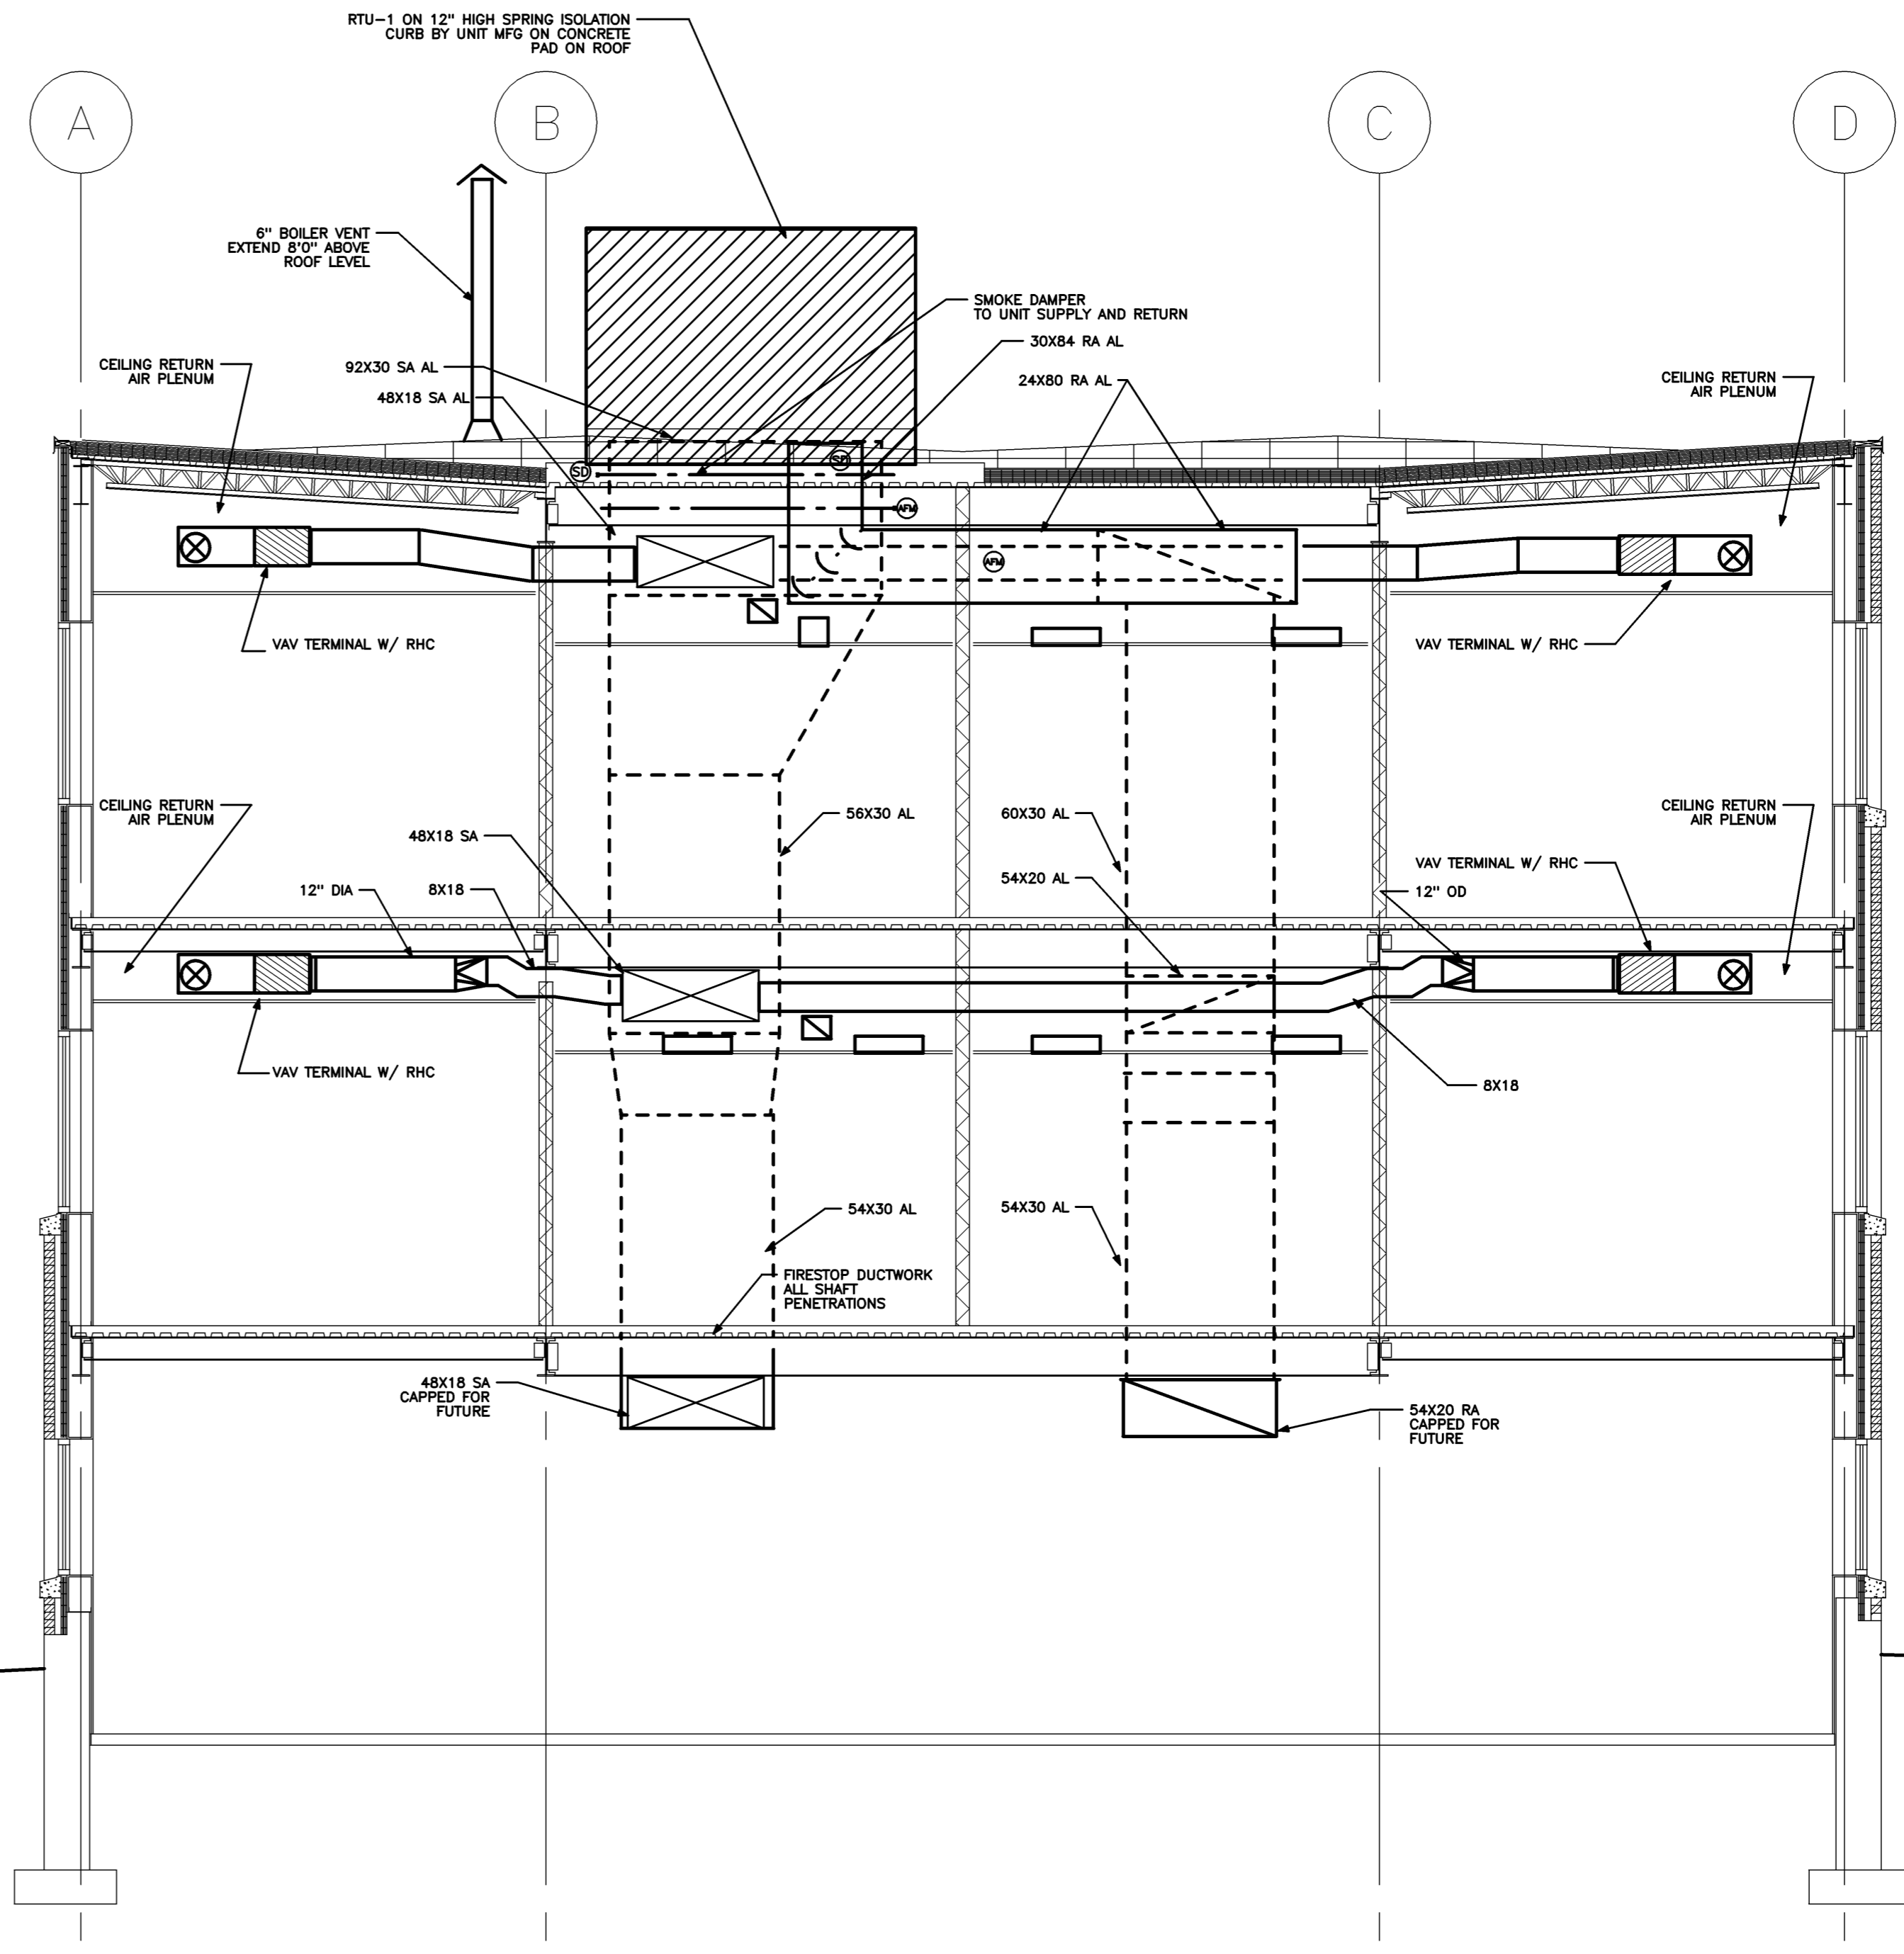

BUILDING SECTION
 1/4" = 1'-0" REF: NA **M1**

Mark	Date	Description
-	05-15-06	ISSUED FOR CONSTRUCTION
-	03-14-06	FINAL REVIEW

Drawing Status

Drawing Title
SECTIONS

PA / PE: _____ Drawn By: _____

Drawing Number

M31.1