


LEGEND

- Approximate Test Boring Location (by SWCE)
- Approximate Test Boring Location (by Others)

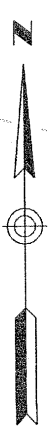

NOTE:

Base plan provided by Woodward & Curran, Inc.




WOODARD & CURRAN, INC.

EXPLORATION LOCATION PLAN

Proposed Woodward & Curran, Inc. Office Expansion
41 Hutchins Drive
Portland, Maine

Job No. 05-1126 S
Date: 01/04/06

Scale 1" = 50'
Sheet 1

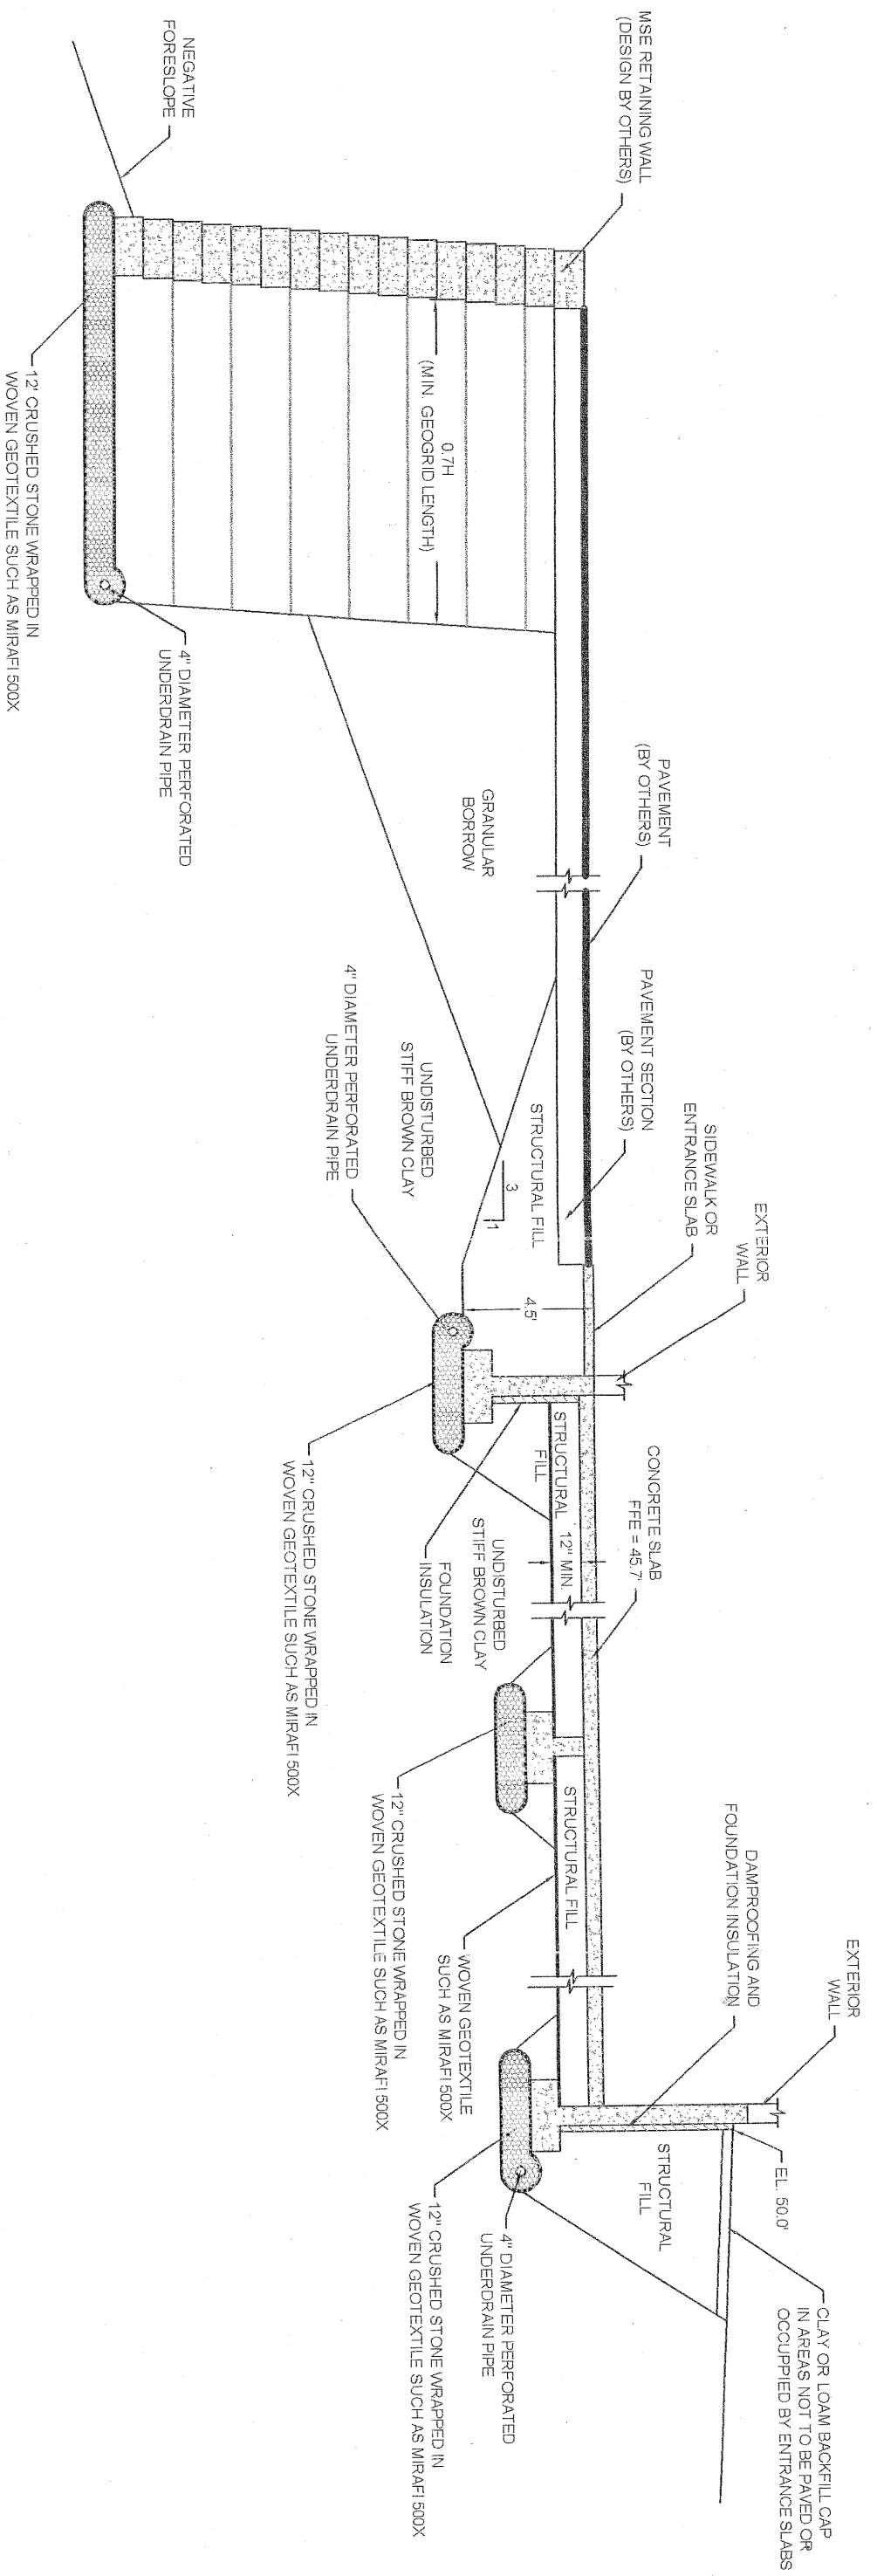

~ NOT FOR CONSTRUCTION ~

NOTE:

MSE WALL AND GEOGRID SHOWN AS SCHEMATIC ONLY.



WOODARD & CURRAN, INC.
UNDERDRAIN DETAIL

Proposed Woodard & Curran, Inc. Office Expansion
 41 Hutchins Drive
 Portland, Maine

Job No. 05-1126 S
 Date: 01/06/06

Scale Not to Scale
 Sheet 12