

WATER HEATER / PUMP SCHEDULE

TAG	ELEMENT	VOLTS	PHASE	STORAGE	GPM	REMARKS
EWH-1	3KW	208	1	20 GAL		LOCHINVAR LSA020GD
HWCP-1		120	1		1.75	GRUNDFOS UP10-16B5 ATLC

PLUMBING SCHEDULE

TAG	FIXTURE	MANUFACTURER	REMARKS
P-1	WATER CLOSET WALL MOUNT	AMERICAN STANDARD	A/S2257001.020 - 15" RIM
P-1A	ADA WATER CLOSET WALL MOUNT	AMERICAN STANDARD	A/S2257001.020 - 17" RIM
P-2	ADA LAVATORY WALL MOUNT	AMERICAN STANDARD	A/S0476028.020
P-3	URINAL	AMERICAN STANDARD	A/S6590001.020
P-4	SS SINGLE BOWL SINK	ELKAY GE2521	FAUCET A/S205001.002 ISEBADGER 5 DISPOSAL
EP-1	EJECTOR PUMP	LIBERTY PUMP	PROVIDE WITH 2" CHECK VALVE AND UNION ISOLATION
FPHB	FROST FREE HOSE BIB	EXISTING TO REMAIN	EXISTING TO REMAIN
FD	FLOOR DRAIN	WATTS EPOXY COATED	2" FD W/5" PERF COVER PPP PR500 TRAP PRIMER

PLUMBING FIXTURE SCHEDULE


TAG	FIXTURE	W	V	CW	HW	REMARKS
P-1	WATER CLOSET WALL MOUNT	4"	2"	1"		15" RIM HEIGHT
P-1A	ADA WATER CLOSET WALL MOUNT	4"	2"	1"		17" RIM HEIGHT
P-2	ADA LAVATORY WALL MOUNT	2"	1 1/2"	1/2"	1/2"	COUNTER MTD, WRIST BLADE GOOSENECK FAUCET
P-3	URINAL	2"	1-1/2"	3/4"		
P-4	SS SINGLE BOWL SINK	2"	1-1/2"	1/2"	1/2"	AMERICAN STANDARD A/S425001.002

PLUMBING NOTES

1. ALL WORK IS TO BE DONE IN ACCORDANCE WITH LOCAL AND STATE CODES.
2. THE PROPOSED PROJECT WILL UTILIZE EXISTING SANITARY VENT AND WATER.
3. THE CONTRACTOR SHALL VERIFY W/ THE ARCHITECT THE INSTALLATION OF THE EXISTING 4" SANITARY BEFORE PROCEEDING WITH LAYOUT.
4. ALL WASTE PIPING SHALL BE SLOPED A MINIMUM OF 1/4" PER FOOT.
5. THE CONTRACTOR SHALL COORDINATE WORK WITH THE MECHANICAL CONTRACTOR AND THE HVAC SYSTEM REQUIREMENT.

SCALE: 1/4" = 1'-0"

PROPERTY OF THE GERBER COMPANY
FOR SOLE USE OF GERBER COMPANY PERSONNEL ONLY

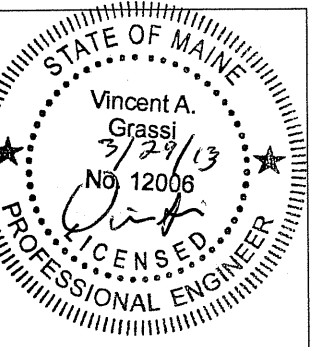

3/29/13

THE GERBER COMPANY
4 GRAY ROAD
FALMOUTH, ME 04105

CROSS INSURANCE
2331 CONGRESS STREET
PORTLAND, MAINE

PLUMBING & VENT
SANITARY

P-1