

SYMBOLS USED AS ABBREVIATIONS

- L --- ANGLE
- C --- CENTER LINE
- P --- PLATE
- Ø --- DIAMETER
- --- CHANNEL
- --- SQUARE

ABBREVIATIONS



- ABT ABOUT
- ACB ABOVE CEILING BELOW
- AFF ABOVE FINISH FLOOR
- AFC ABOVE FINISH GRADE
- AD ACCESS DOOR
- AP ACCESS PANEL
- AL ACOUSTICAL
- AL ACOUSTICAL LINING
- ACT ACOUSTICAL TILE
- ADJ ADJUSTABLE
- A/C AIR CONDITIONING
- ALT ALTERNATE
- AL ALUMINUM
- AB ANCHOR BOLT
- APX APPROXIMATE
- ARCH ARCHITECT (URAL)
- BDD BACKDRAFT DAMPER
- BJ BAR JOIST
- BSMT BASEMENT
- BSP BASE PLATE
- BP BEARING PLATE
- BM BENCH MARK
- BIT BITUMINOUS
- BLKG BLOCKING
- BD BOARD
- BOF BOTTOM OF FOOTING
- B/W BOTTOM OF WALL
- BTU BRITISH THERMAL UNIT
- BLDG BUILDING
- CAB CABINET
- CUH CABINET UNIT HEATER
- CPT CARPET (ED)
- CI CAST IRON
- CB CATCHBASIN
- CLG CEILING
- CD CEILING DIFFUSER
- CG CEILING GRILLE
- CHT CEILING HEIGHT
- CEM CEMENT (TIPOUS)
- CM CENTIMETER (S)
- CER CERAMIC
- CT CERAMIC TILE
- CHBD CHALKBOARD
- CHWS CHILLED WATER SUPPLY
- CO CLEANOUT
- CL CLOSET
- CW COLD WATER
- COL COLUMN
- CONC CONCRETE
- CMU CONCRETE MASONRY UNIT
- CR CONDENSATE RETURN
- CONN CONNECTION
- CONT CONTINUE (OUS)
- CONTR CONTRACT (OR)
- CJT CONTROL JOINT
- CV CONVECTOR
- CORR CORRUGATED
- CMP CORRODED METAL PIPE
- CFM CUBIC FEET PER MIN.
- CF CUBIC FEET
- CY CUBIC YARD
- CULV CULVERT
- DL DEAD LOAD
- DNT DEMOUNTABLE
- DTL DETAIL
- DJAG DIAGONAL
- DIA DIAMETER
- DIM DIMENSION
- DIV DIVISION
- DG DOOR GRILLE
- DH DOUBLE HUNG
- DF DOUGLAS FIR
- DN DOWN
- DWG DRAWING
- DF DRINKING FOUNTAIN
- DW DUCT WRAP
- ES EACH SIDE
- EAST EAST
- EIFS EXTERIOR INSULATED FINISH SYSTEM
- ELEC ELECTRIC (AL)
- EM ELECTRIC MANHOLE
- EP ELECTRIC PANEL
- EWC ELECTRIC WATER COOLER
- EL ELEVATION (S)
- EQ EQUAL
- EST ESTIMATE
- EF EXHAUST FAN
- ER EXHAUST REGISTER
- EXG EXISTING
- EB EXPANSION BOLT
- EXP EXPANSION
- EXP EXPANSION JOINT
- EXT EXTERIOR
- FOC FACE OF CONCRETE
- FOS FACE OF STUD
- FS FAR SIDE
- FIN FINISH (ED)
- FL FIRE ALARM
- FD FIRE DAMPER
- FE FIRE EXTINGUISHER
- FHS FIRE HOSE STATION
- FLG FLASHING
- FC FLEXIBLE CONNECTION
- FLR FLOOR (ING)
- FCO FLOOR CLEANOUT
- FD FLOOR DRAIN
- FRR FLOOR RETURN REGISTER
- FTG FOOTING
- FD FOUNDATION DRAIN
- FAI FRESH AIR INTAKE
- FY MINIMUM YIELD STRESS (KSI)
- GA GAGE GAUGE
- GPM GALLONS PER MINUTE
- GALV GALVANIZED
- GV GATE VALVE
- GC GENERAL CONTRACT (OR)
- GL GLASS
- GB GRAB BAR
- GPDW GYPSUM DRY WALL
- H HARDENER
- HTG HEATING
- HVAC HEATING-VENTILATING-AIR CONDITIONING
- HT HEIGHT
- HPS HIGH PRESSURE STEAM
- HM HOLLOW METAL
- HORIZ HORIZONTAL
- HB HOSE BIBB
- HD HUB DRAIN
- HTW HOT TEMPERATURE WATER
- HW HOT WATER
- HYD HYDRANT
- ID INSIDE DIAMETER
- INS INSULATE (D) (ION)
- INT INTERIOR
- INV INVERT
- IPS IRON PIPE SIZE
- JC JANITOR'S CLOSET
- JT JOINT
- K KIPS
- KSI KIPS PER SQUARE INCH
- KIT KITCHEN

- LAB LABORATORY
- LAM LAMINATE (D)
- LAV (L) LAVATORY
- LF LAWN FAUCET
- LTG LIGHTING
- LD LINEAR DIFFUSER
- LIND LINED DUCT
- LF LINEAL FEET
- LTL LINEAL
- LL LIVE LOAD
- LONG LONG
- LPS LOW PRESSURE STEAM
- LTW LOW TEMPERATURE STEAM
- LB (S) LIMIT OF WORK FOUNDS
- MH MANHOLE
- MD MANUAL DAMPER
- MFS MANUFACTURE (R)
- MAS MASONRY
- MO MASONRY OPENING
- MAX MAXIMUM
- MECH MECHANICAL
- MED MEDIUM
- MET METAL
- MT METAL THRESHOLD
- METER (S)
- MM MILLIMETER (S)
- MIN MINIMUM
- MISC MISCELLANEOUS
- MR MOP RECEPTOR
- MTD MOUNTED
- MB MOTORIZED DAMPER
- MEH 1000 BRITISH THERMAL UNIT
- NS NEAR SIDE
- NC NORMALLY CLOSED
- NO NORMALLY OPEN
- N NORTH
- NA NOT APPLICABLE
- NIC NOT IN CONTRACT
- NTS NOT TO SCALE
- NUMBER
- OFF OFFICE
- OC ON CENTER (S)
- OED OPEN END DUCT
- OPG OPENING
- OPP OPPOSITE
- OPH OPPOSITE HAND
- OH OUTSIDE DIAMETER OVERHEAD
- PNT PAINT (ED)
- PNL PANEL
- PAR PARALLEL
- PTN PARTITION
- PLAM PLASTIC LAMINATE
- P PLATE
- PLUMB PLUMBING
- PWD PLYWOOD
- PT POINT
- PT POINT TO POINT
- PWG POLISHED WIRE GLASS
- PVC POLYVINYL CHLORIDE
- PSF POUNDS PER SQUARE FOOT
- PSI POUNDS PER SQUARE INCH
- PFN PREFINISHED
- PL PROPERTY LINE
- P PUMP
- QT QUARRY TILE
- RAD RADIATION
- RAD RADIUS
- REF REFERENCE
- REFR REFRIGERATOR
- RG RETURN AIR
- RR RETURN GRILLE
- RR RETURN REGISTER
- REV REVISION (S)
- ROW RIGHT OF WAY
- R RISER
- RD ROOF DRAIN
- RL ROOF LEADER
- RM ROOM
- RO ROUGH OPENING
- RB RUBBER BASE
- S SANITARY
- SEC SECTION
- SSK SERVICE SINK
- SHT SHEET
- SM SIMILAR
- SK SINK
- SD SMOKE DAMPER
- S SOIL
- SMU SOLID MASONRY UNIT
- S SOUTH
- S-P SPRUCE PINE FIR
- SPEC SPECIFICATION (S)
- SQUARE SQUARE
- SS STAINLESS STEEL
- STD STANDARD
- STEEL
- STOR STORAGE
- SD STORM DRAIN
- SDMH STORM DRAIN MANHOLE
- SA SUPPLY AIR
- SF SUPPLY FAN
- SG SUPPLY GRILLE
- SR SUPPLY REGISTER
- SYM SYMMETRY (ICAL)
- SYS SYSTEM
- TKBD TACKBOARD
- TEL TELEPHONE
- TV TELEVISION
- TB TEST BORING
- TP TEST PIT
- TSTAT THERMOSTAT
- THK THICK (NESS)
- TPIN TOILET PARTITION
- T&G TONGUE & GROOVE
- TOC TOP OF CONCRETE
- TOF TOP OF FOOTING
- TL TOP OF STEEL
- TOS TOTAL LOAD
- TD TRANSFER DUCT
- TD TRANSFER GRILLE
- T TREAD
- TD TRENCH DRAIN
- TYP TYPICAL
- UD UNDERDRAIN
- UGD UNDERGROUND DUCTWORK
- UH UNIT HEATER
- UNO UNLESS NOTED OTHERWISE
- UR URINAL
- UV UNIT VENTILATOR
- VAV VARIABLE AIR VOLUME
- VENT VENT
- VTR VENT THRU ROOF
- VERT VERTICAL
- VFB VINYL BASE
- VCT VINYL COMPOSITION TILE
- VF VINYL FABRIC
- VD VOLUME DAMPER
- WCO WALL CLEANOUT
- WG WALL GRILLE
- WH WALL HUNG
- WR WALL REGISTER
- WC WATER CLOSET
- WCH WATER CLOSET HANDICAP
- WWF WELDED WIRE FABRIC
- W WEST, WIDTH, WIDE
- WIN WINDOW
- W WITH
- WO WITHOUT
- WD WOOD
- WP WORKING POINT

PLAN - SECTION

BLOCK TITLE :

INDICATES SECTION OR DETAIL NUMBER

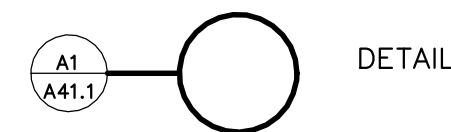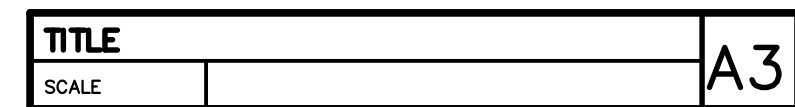

THE FOLLOWING APPLIES TO THE ABOVE MARKERS :

INDICATES SECTION OR DETAIL NUMBER

INDICATES DRAWING SHEET ON WHICH SECTION OR DETAIL IS SHOWN



COLUMN REFERENCE GRID



PARTITION TYPE TAG - NON-RATED



PARTITION TYPE TAG - FIRE-RATED 1 HOUR OR LESS




PARTITION TYPE TAG - FIRE-RATED 2 HOURS OR MORE



INTERIOR ELEVATION MARKER



ROOM-SPACE NUMBER

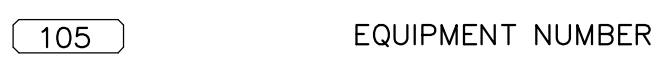

EQUIPMENT NUMBER



DOOR OR BORROW LIGHT NUMBER



WINDOW TYPE



LEVEL LINE



REVISION



PROJECT NORTH (MAGNETIC NORTH ARROW USED ON PLOT SITE PLAN ONLY)

PLAN - SECTION


- EARTH
- POROUS FILL (STONE OR GRAVEL, ETC)
- ROCK
- LIGHTWEIGHT CONCRETE (OR CONCRETE FILL)
- STRUCTURAL CONCRETE (CAST-IN-PLACE, PRECAST, ETC)
- BRICK (COMMON OR FACE)
- CONCRETE MASONRY UNITS
- METAL (LARGE SCALE)
- PLYWOOD (LARGE SCALE)
- WOOD, FINISHED
- WOOD, ROUGH
- INSULATION (LOOSE OR BATT)
- INSULATION (RIGID)
- GLASS (LARGE SCALE)
- CERAMIC TILE
- GYPSUM WALL BOARD (FIBERBOARD, ETC.)
- PLASTER, SAND, CEMENT, GROUT
- ACOUSTICAL TILE
- RESILIENT FLOORING
- METAL (SMALL SCALE)

ELEVATIONS

- CONCRETE, PLASTER
- SHEET METAL
- GLAZING
- BRICK

SPECIAL INDICATIONS PARTITION CONSTRUCTION-PLAN

- STEEL STUD
- EXISTING TO REMAIN
- WOOD STUD
- EXISTING TO BE REMOVED

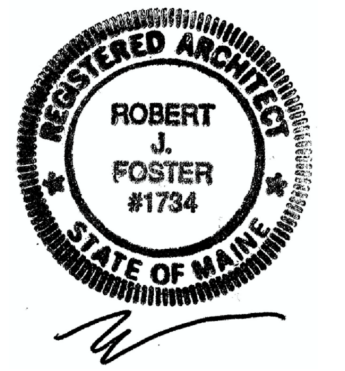

Project Title

CROSS INSURANCE RENOVATIONS

2331 CONGRESS STREET
PORTLAND, MAINE

08 - 26 - 16	ISSUED FOR PERMIT	
Mark	Date	Description
Issue Dates		

Drawing Title

ABBREVIATIONS AND LEGENDS

Drawing Number

A00.1