



ROBERT J. FOSTER ARCHITECT
 36 Groveside Road, Portland, Maine 04102
 (207) 761-3822

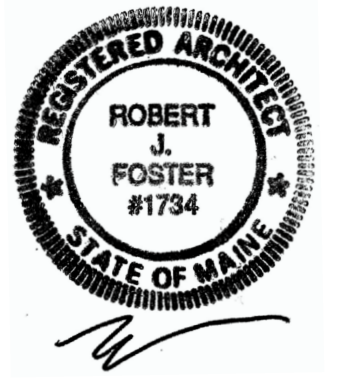

Project Title
**CROSS INSURANCE
 RENOVATIONS**
 2331 CONGRESS STREET
 PORTLAND, MAINE

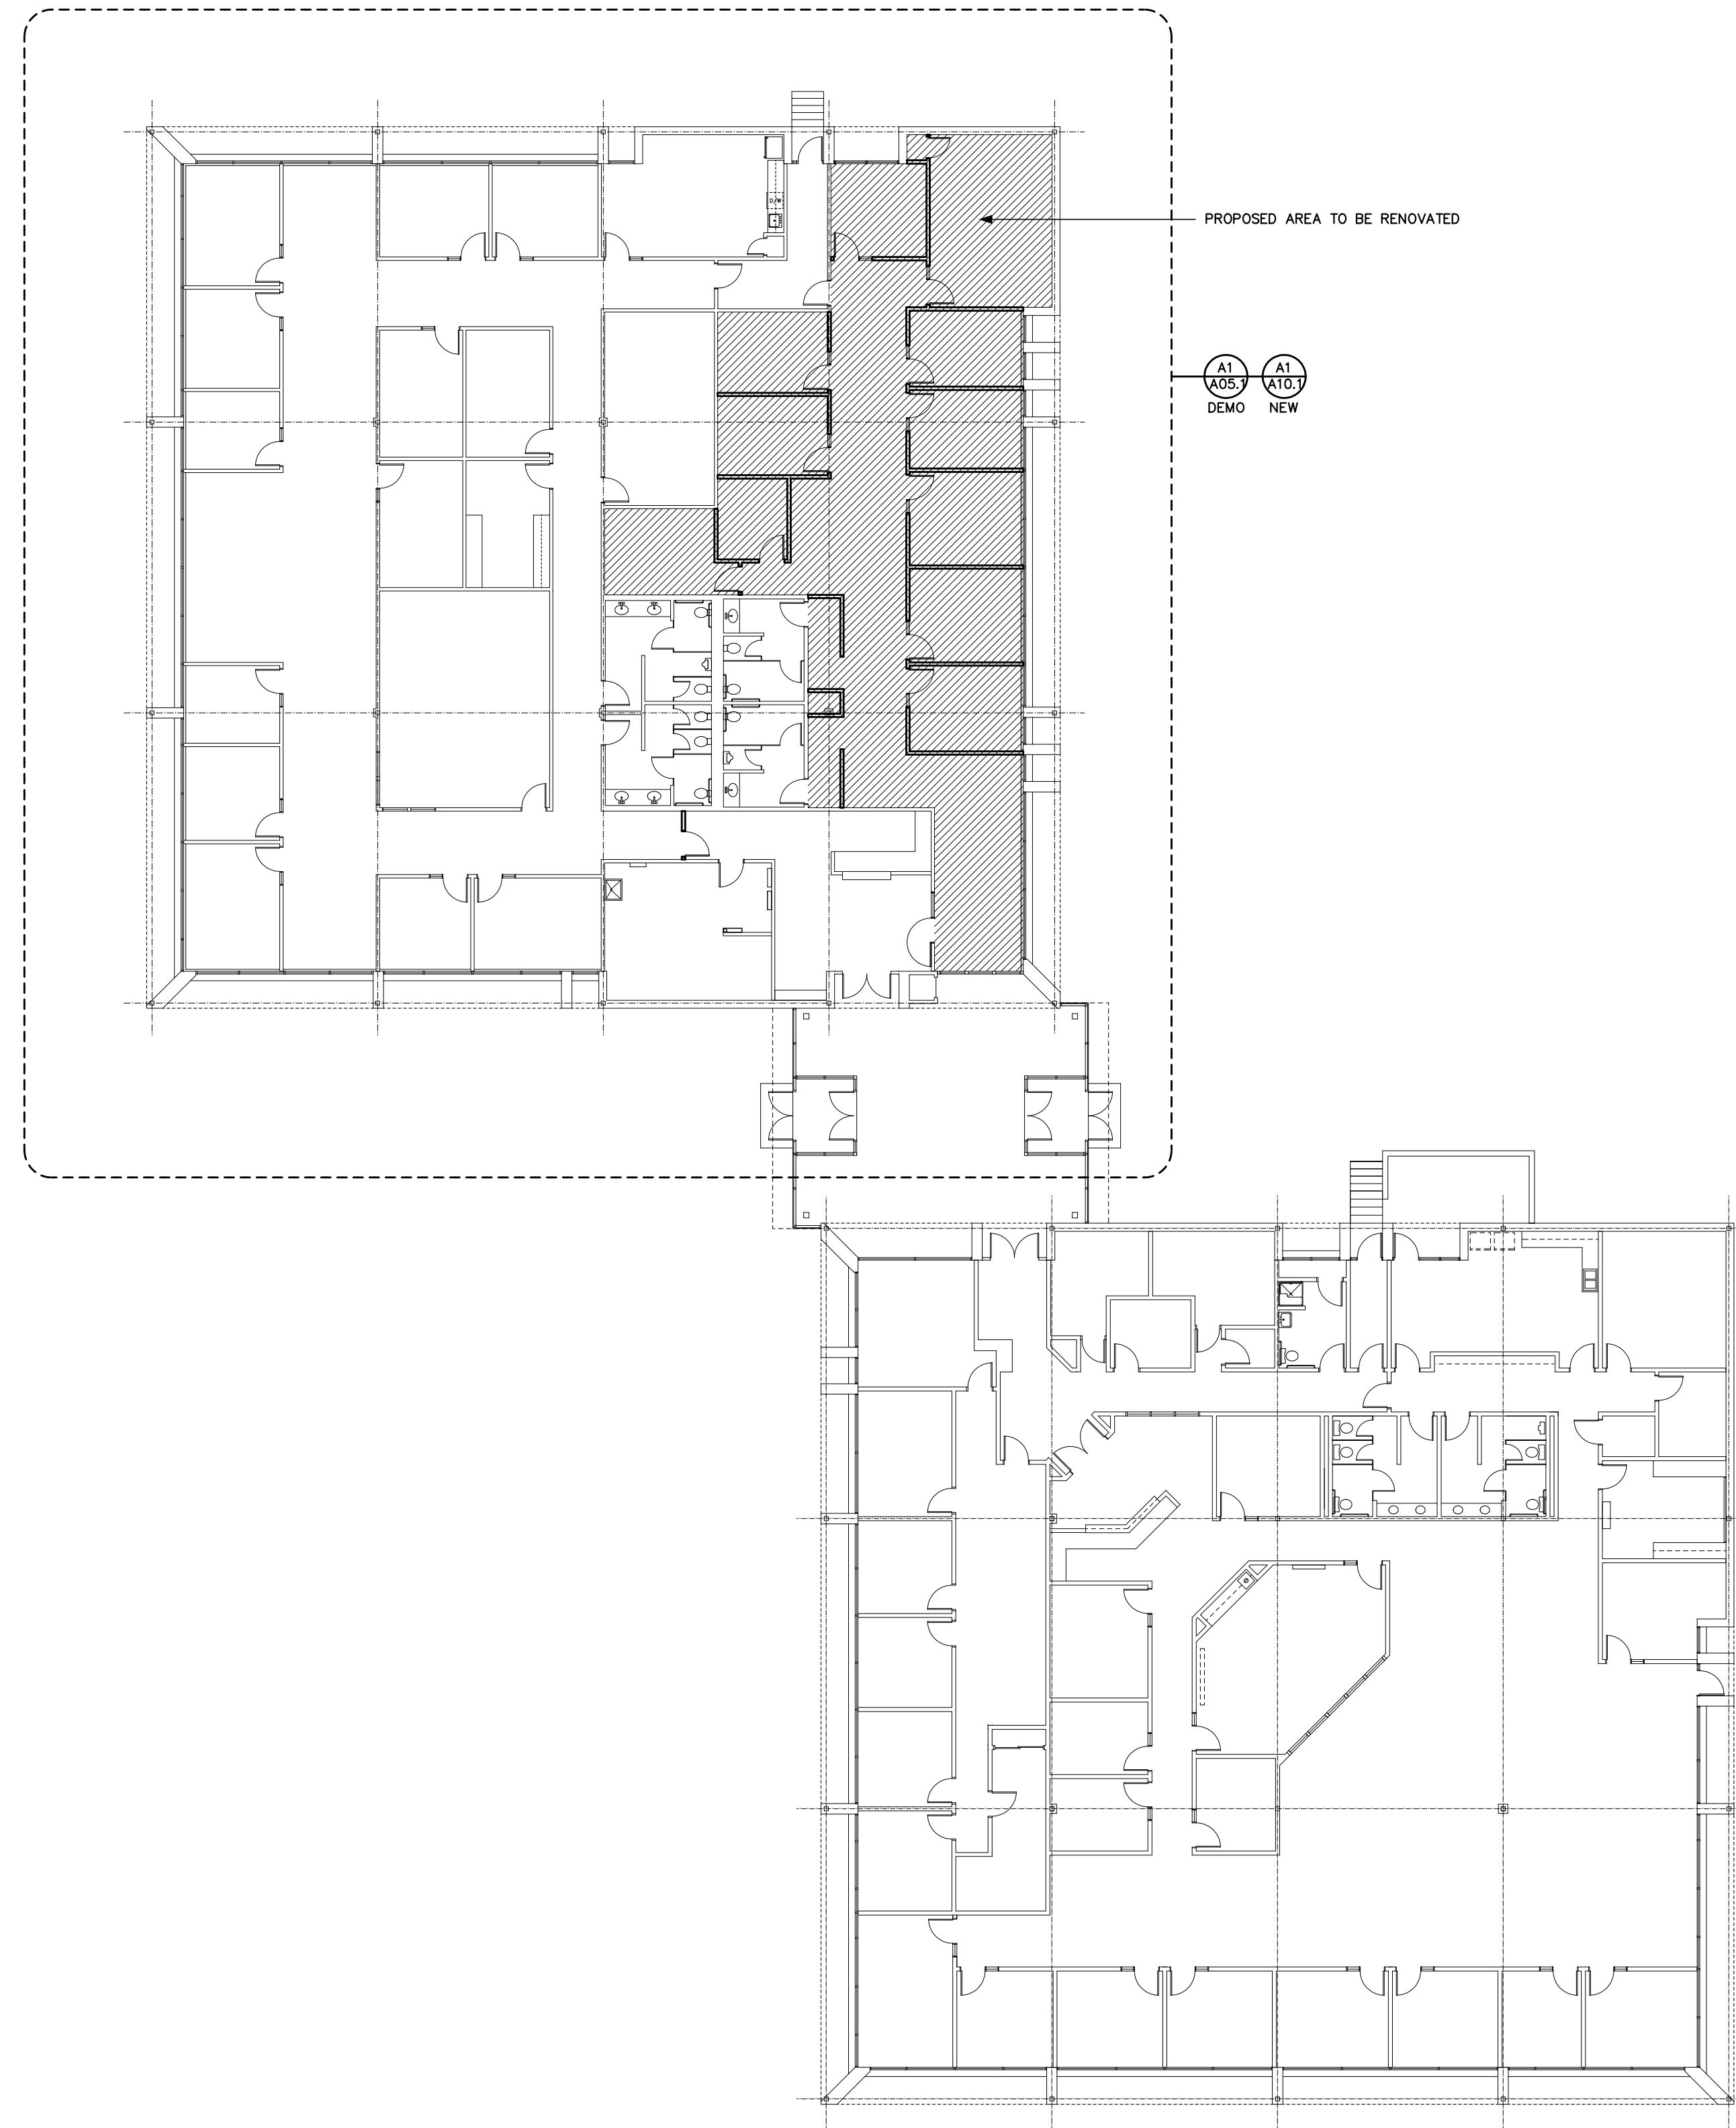

Mark	Date	Description
	08 - 26 - 16	ISSUED FOR PERMIT
Issue Dates		

Drawing Title
INDEX PLAN
 Drawing Number
A01.1