

CROSS INSURANCE CANOPY REPLACEMENT

2331 CONGRESS STREET — PORTLAND, MAINE


07-21-08

CONSTRUCTION DRAWINGS

ROBERT J. FOSTER — ARCHITECT

36 Groveside Road, Portland, Maine 04102

(207) 761-3822

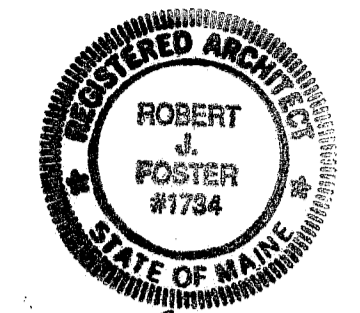

LIST OF DRAWINGS

COVER SHEET
A05.1 DEMOLITION DRAWINGS
A10.1 PLAN AND ELEVATIONS
A10.2 ROOF PLAN
A10.3 DETAILS
S1.0 ROOF FRAMING AND FOUNDATION PLAN
S2.0 TYPICAL DETAILS

CODE COMPLIANCE INFORMATION

BUILDING DESIGN CODES:
AMERICAN WITH DISABILITIES ACT (ADA)
NFPA 101 LIFE SAFETY CODE / 2006
BOCA NATIONAL BUILDING CODE / 2006

CANOPY AREA:
500 SQ. FT.

OCCUPANCY CLASSIFICATION:
BUSINESS GROUP "B"

CONSTRUCTION CLASSIFICATION:
TYPE IIB

NUMBER OF STORIES:
1 STORY

BUILDING HEIGHT:
13 FEET

FIRE SUPPRESSION:
NOT SPRINKLED

TRAVEL DISTANCE:
200 FT. MAX.

OCCUPANT LOAD:
100 SF / PERSON