


CROSS INSURANCE
NEW
CONNECTOR

2331 CONGRESS STREET — PORTLAND, MAINE

11-14-08

ISSUED FOR CONSTRUCTION

ROBERT J. FOSTER — ARCHITECT
36 Groveside Road, Portland, Maine 04102
(207) 761-3822

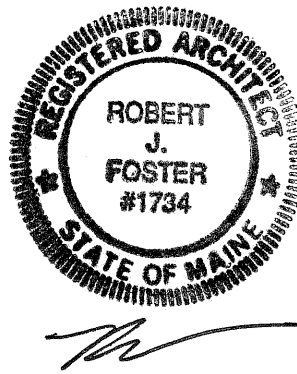

LIST OF DRAWINGS

- COVER SHEET
- A05.1 INDEX PLAN
- A10.1 ROOF PLAND, FLOOR PLAN AND ELEVATIONS
- A10.2 CEILING PLAN AND SCHEDULES
- A10.3 DETAILS
- A10.4 DETAILS
- S1.0 FOUNDATION PLAN
- S2.0 ROOF FRAMING PLAN

CODE COMPLIANCE INFORMATION

BUILDING DESIGN CODES:
AMERICAN WITH DISABILITIES ACT (ADA)
NFPA 101 LIFE SAFETY CODE / 2006
BOCA NATIONAL BUILDING CODE / 2006

BUILDING AREA:
EXISTING BUILDINGS — 22,400 SF
PROPOSED CONNECTOR — 970 SF

OCCUPANCY CLASSIFICATION:
BUSINESS GROUP "B"

CONSTRUCTION CLASSIFICATION:
TYPE IIB

NUMBER OF STORIES:
1 STORY

BUILDING HEIGHT:
13 FEET

FIRE SUPPRESSION:
NOT SPRINKLED

TRAVEL DISTANCE:
200 FT. MAX.

OCCUPANT LOAD:
100 SF / PERSON