



Project Title
**CROSS INSURANCE
 RENOVATIONS**
 2367 CONGRESS STREET
 PORTLAND, MAINE






Issue Dates	Description
01-29-18	CONSTRUCTION DRAWINGS

Mark	Date	Description




Drawing Title
**ABBREVIATIONS
 AND LEGENDS**

Drawing Number
A00.1

PLAN — SECTION

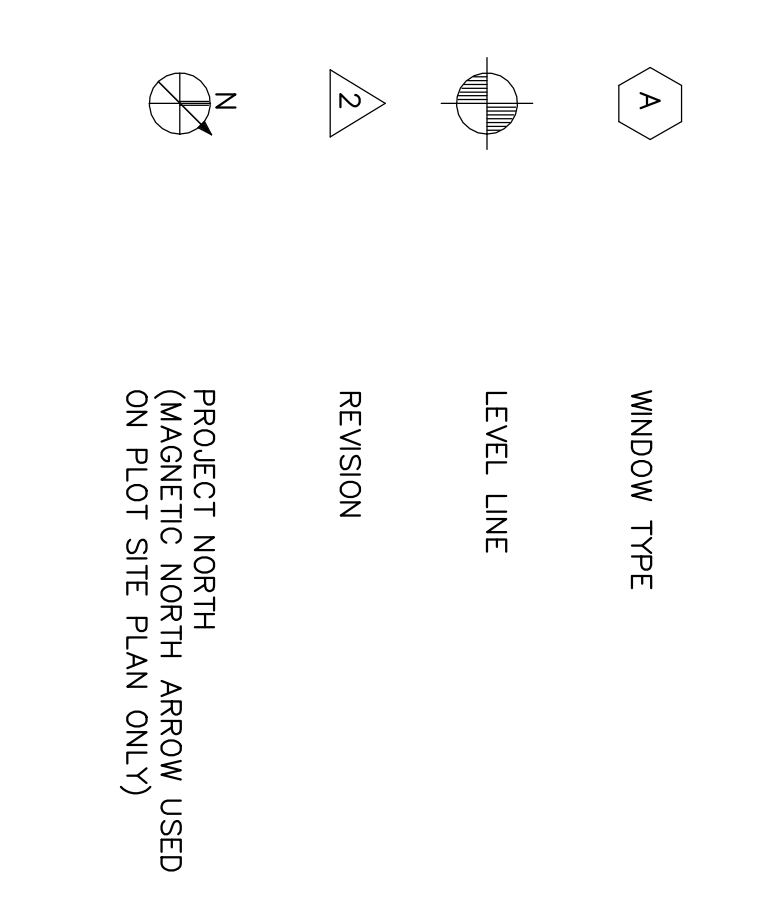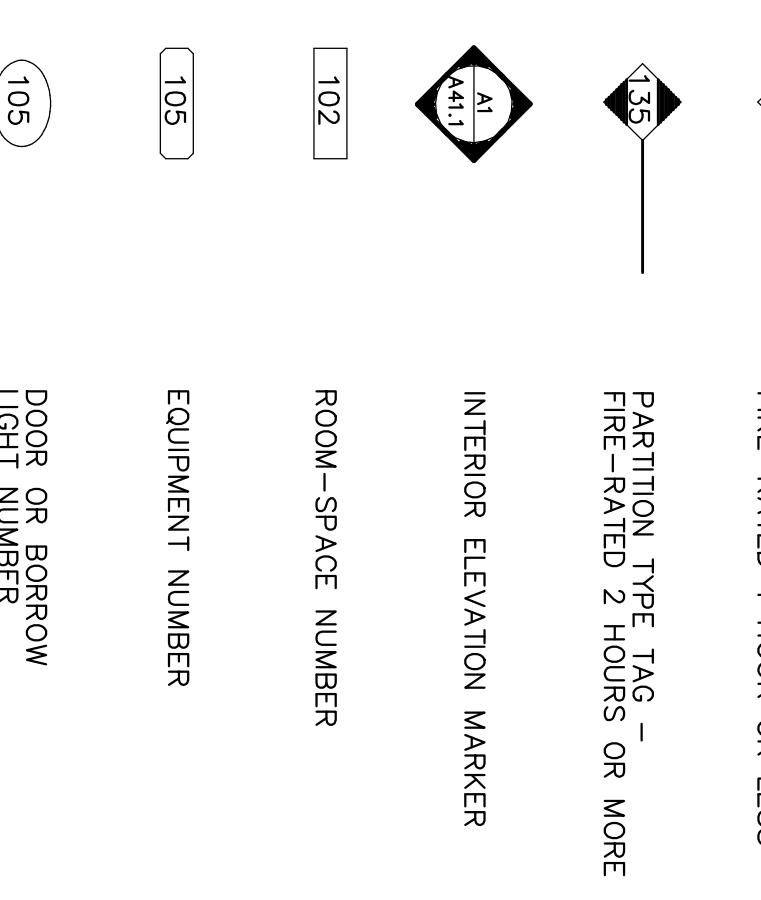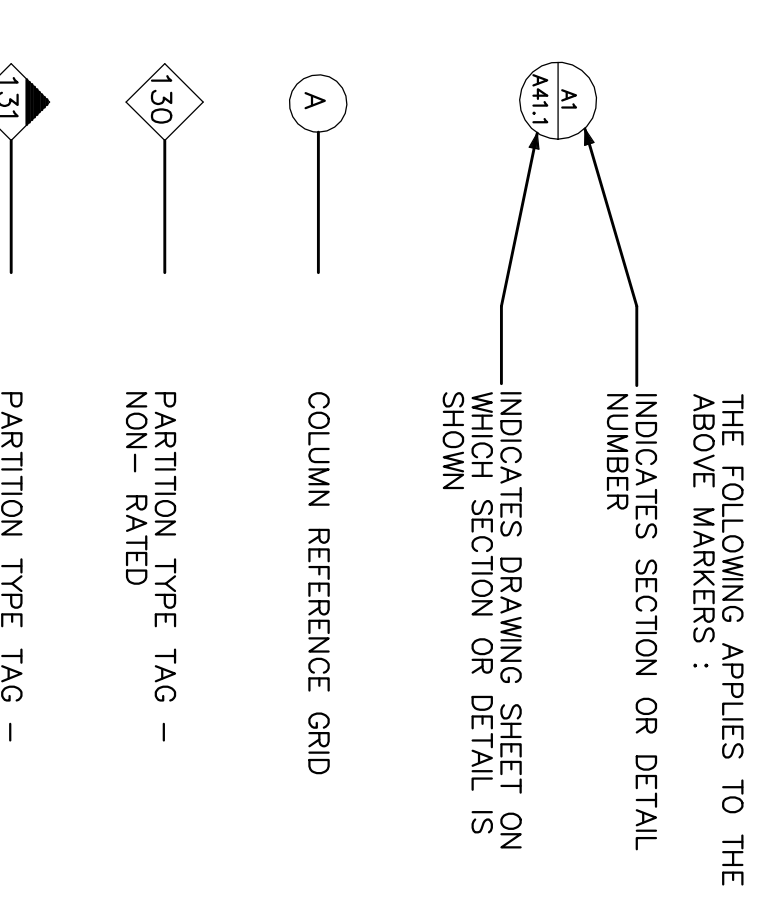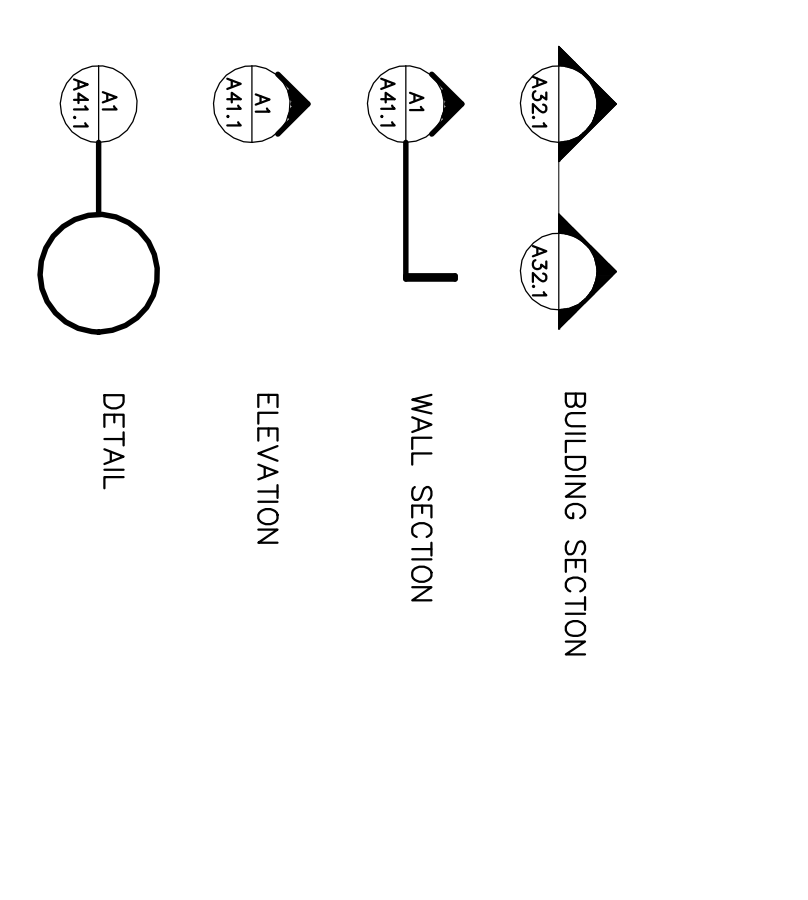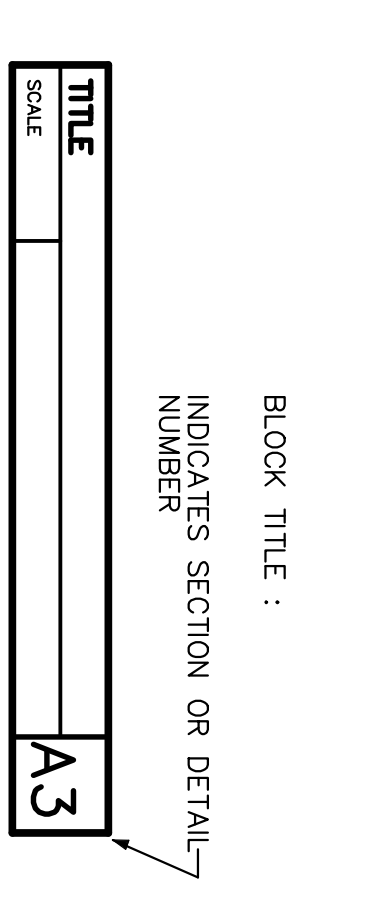

PLAN — SECTION

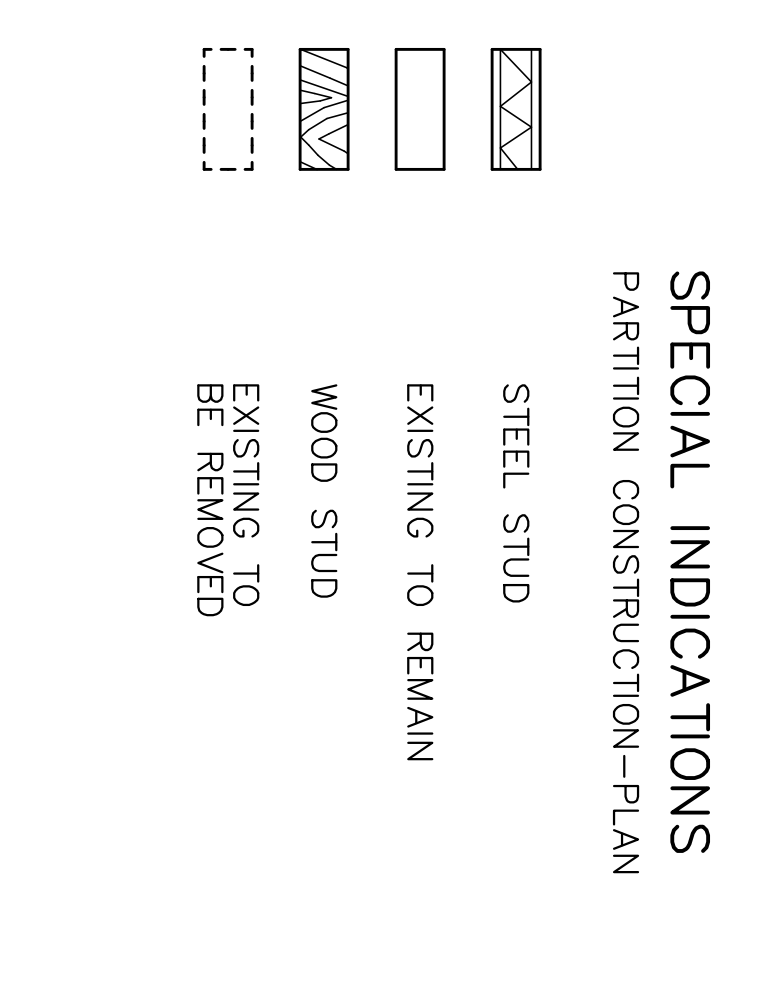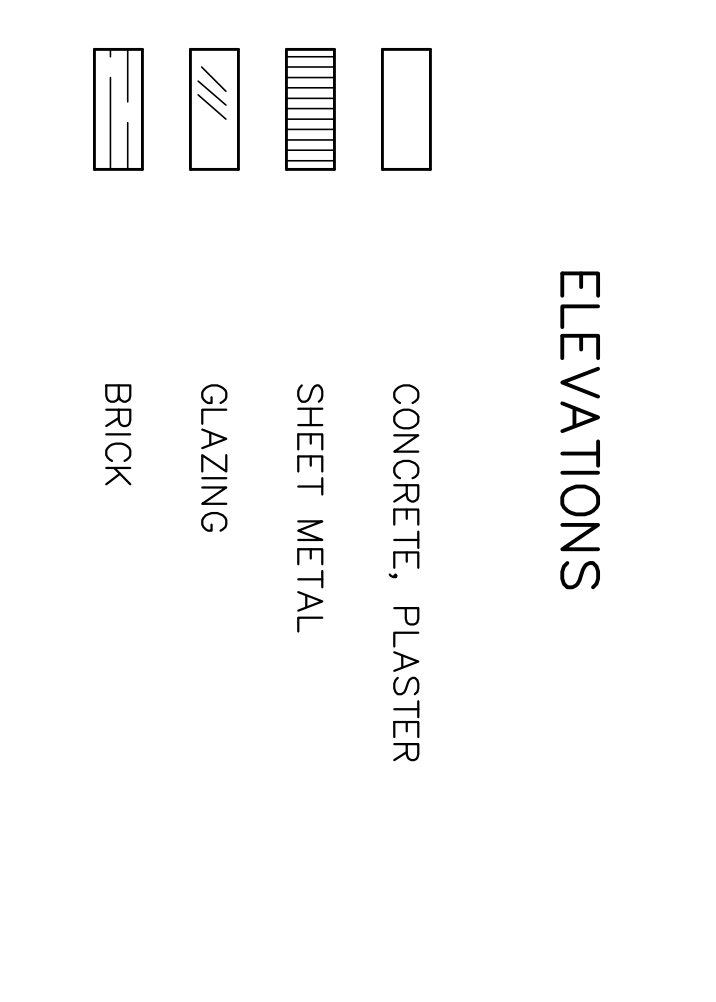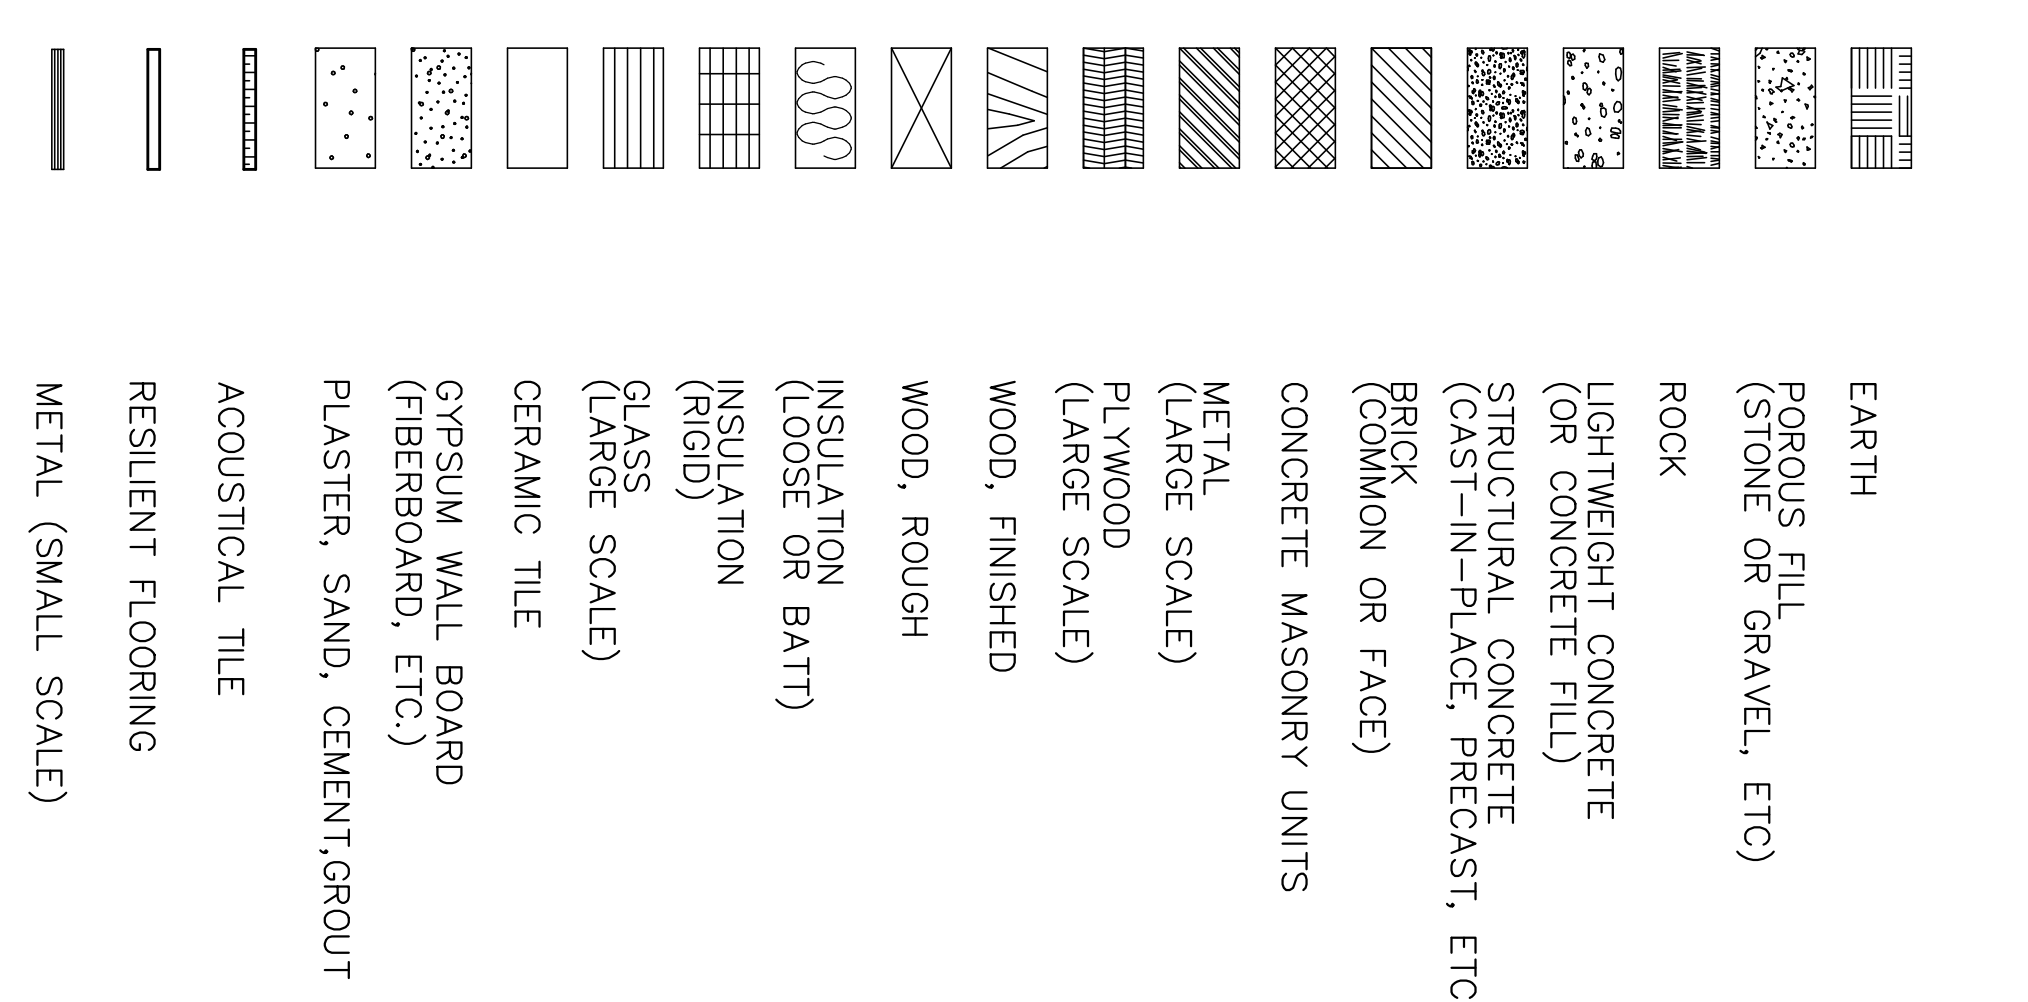

SPECIAL INDICATIONS
 PARTITION CONSTRUCTION—PLAN

STEEL STUD
 EXISTING TO REMAIN
 WOOD STUD

EXISTING TO BE REMOVED

SYMBOLS USED AS ABBREVIATIONS	ABBREVIATIONS	SYMBOLS USED AS ABBREVIATIONS	ABBREVIATIONS
1 --- RANGE LINE	LAB LABORATORY	OT QUARRY TILE	LAB LABORATORY
2 --- CENTER LINE	LAV (L) LAVATORY	REF REFERENCE	LAM LAMINATE (L)
3 --- PLATE	LD LIGHTING	REFR REFRIGERATOR	LAV (L) LAVATORY
