


WINDOW SCHEDULE

WINDOWS ARE BASED ON ANDERSEN 400 SERIES

NO.	SIZE	TYPE	REMARKS
(A)	(3) CTR3010 - CXW155	TRANSOM-CASEMENT	MEETS EGRESS REQUIREMENTS, TEMPERED
(B)	(2) CXW155	CASEMENT	MEETS EGRESS REQUIREMENTS, TEMPERED
(C)	AR351	AWNING	
(D)	CTR3010 - CXW155	TRANSOM-CASEMENT	MEETS EGRESS REQUIREMENTS, TEMPERED
(E)	45-P6050-20	BAY WINDOW	
(F)	CTR2810 - CX155	TRANSOM-CASEMENT	MEETS EGRESS REQUIREMENTS, TEMPERED
(G)	CTR2810 - CXW135	TRANSOM-CASEMENT	
(H)	CTR2410 - CW135	TRANSOM-CASEMENT	
(I)	PTR5010 - P5055	TRANSOM-PICTURE	TEMPERED
(J)	CTR1510 - CR155	TRANSOM-CASEMENT	TEMPERED

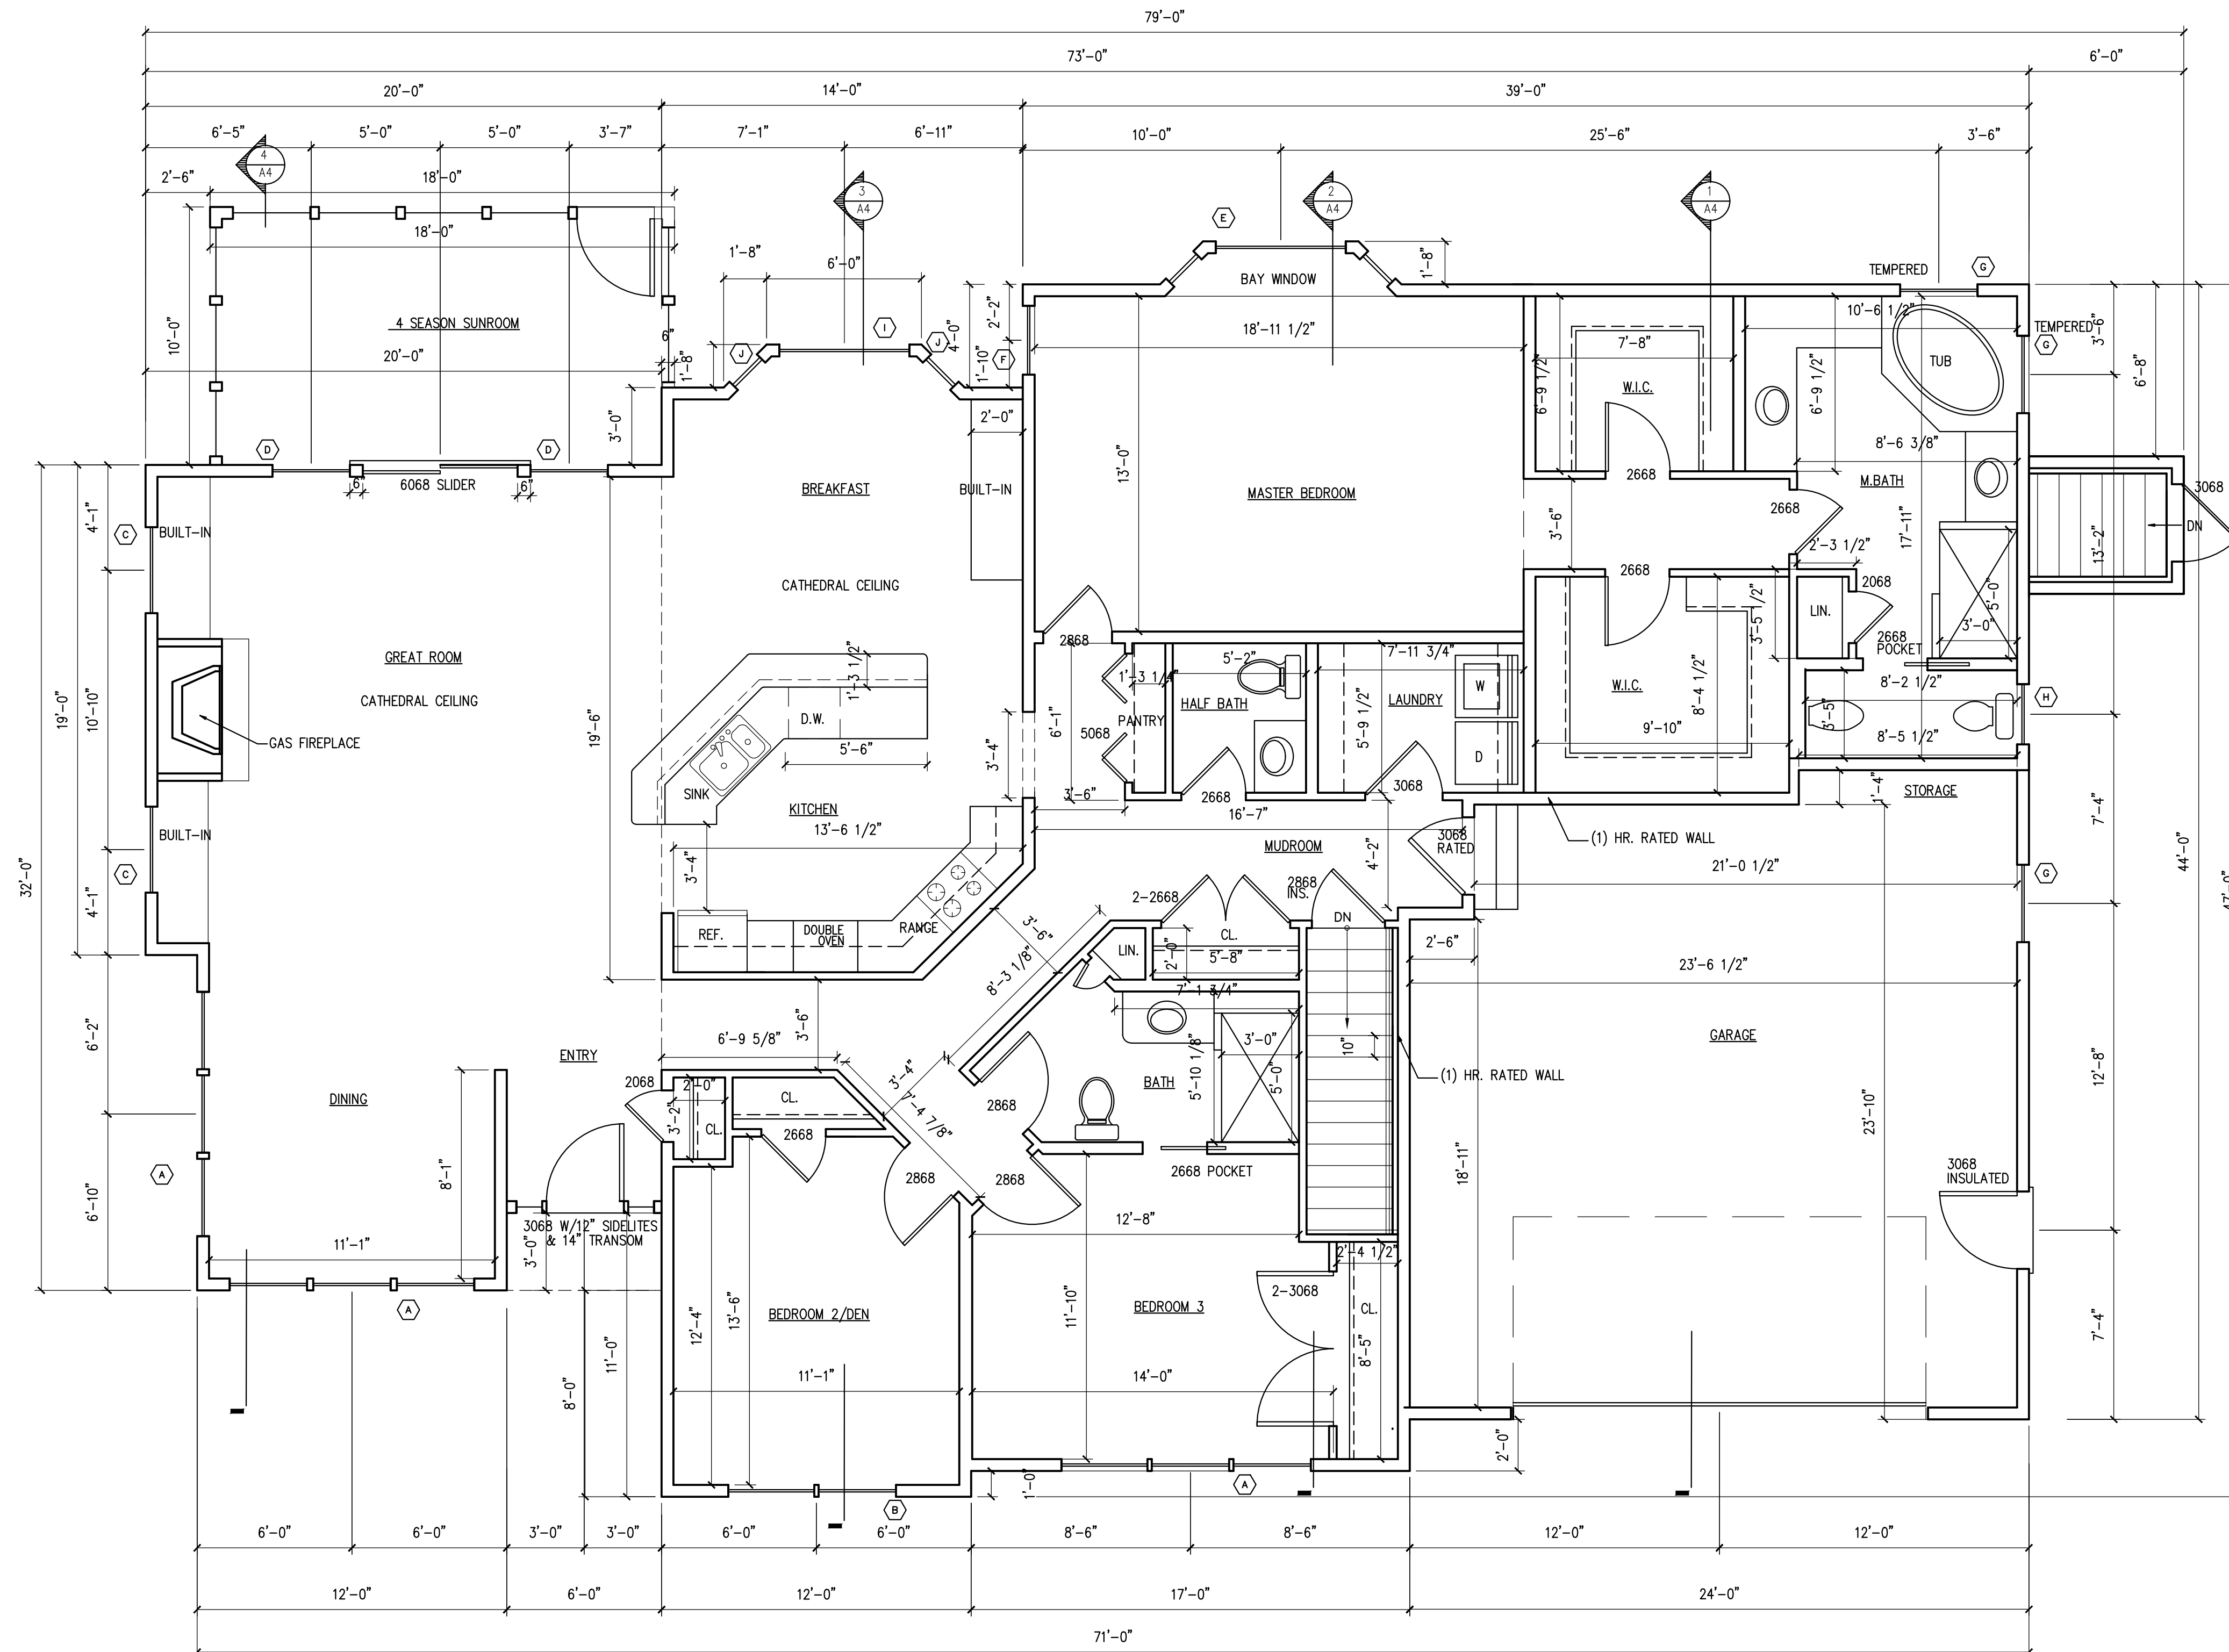

FIRST FLOOR PLAN

HOUSE: 2,300 S.F. 1/4" = 1'-0"
GARAGE: 621 S.F.

ROBINOV RESIDENCE
PORTLAND, MAINE

DRAWINGS THIS SHEET
FIRST FLOOR PLAN
WINDOW SCHEDULE

A1

12/09/15