


Exhaust and intake installed as per mfg. instruction

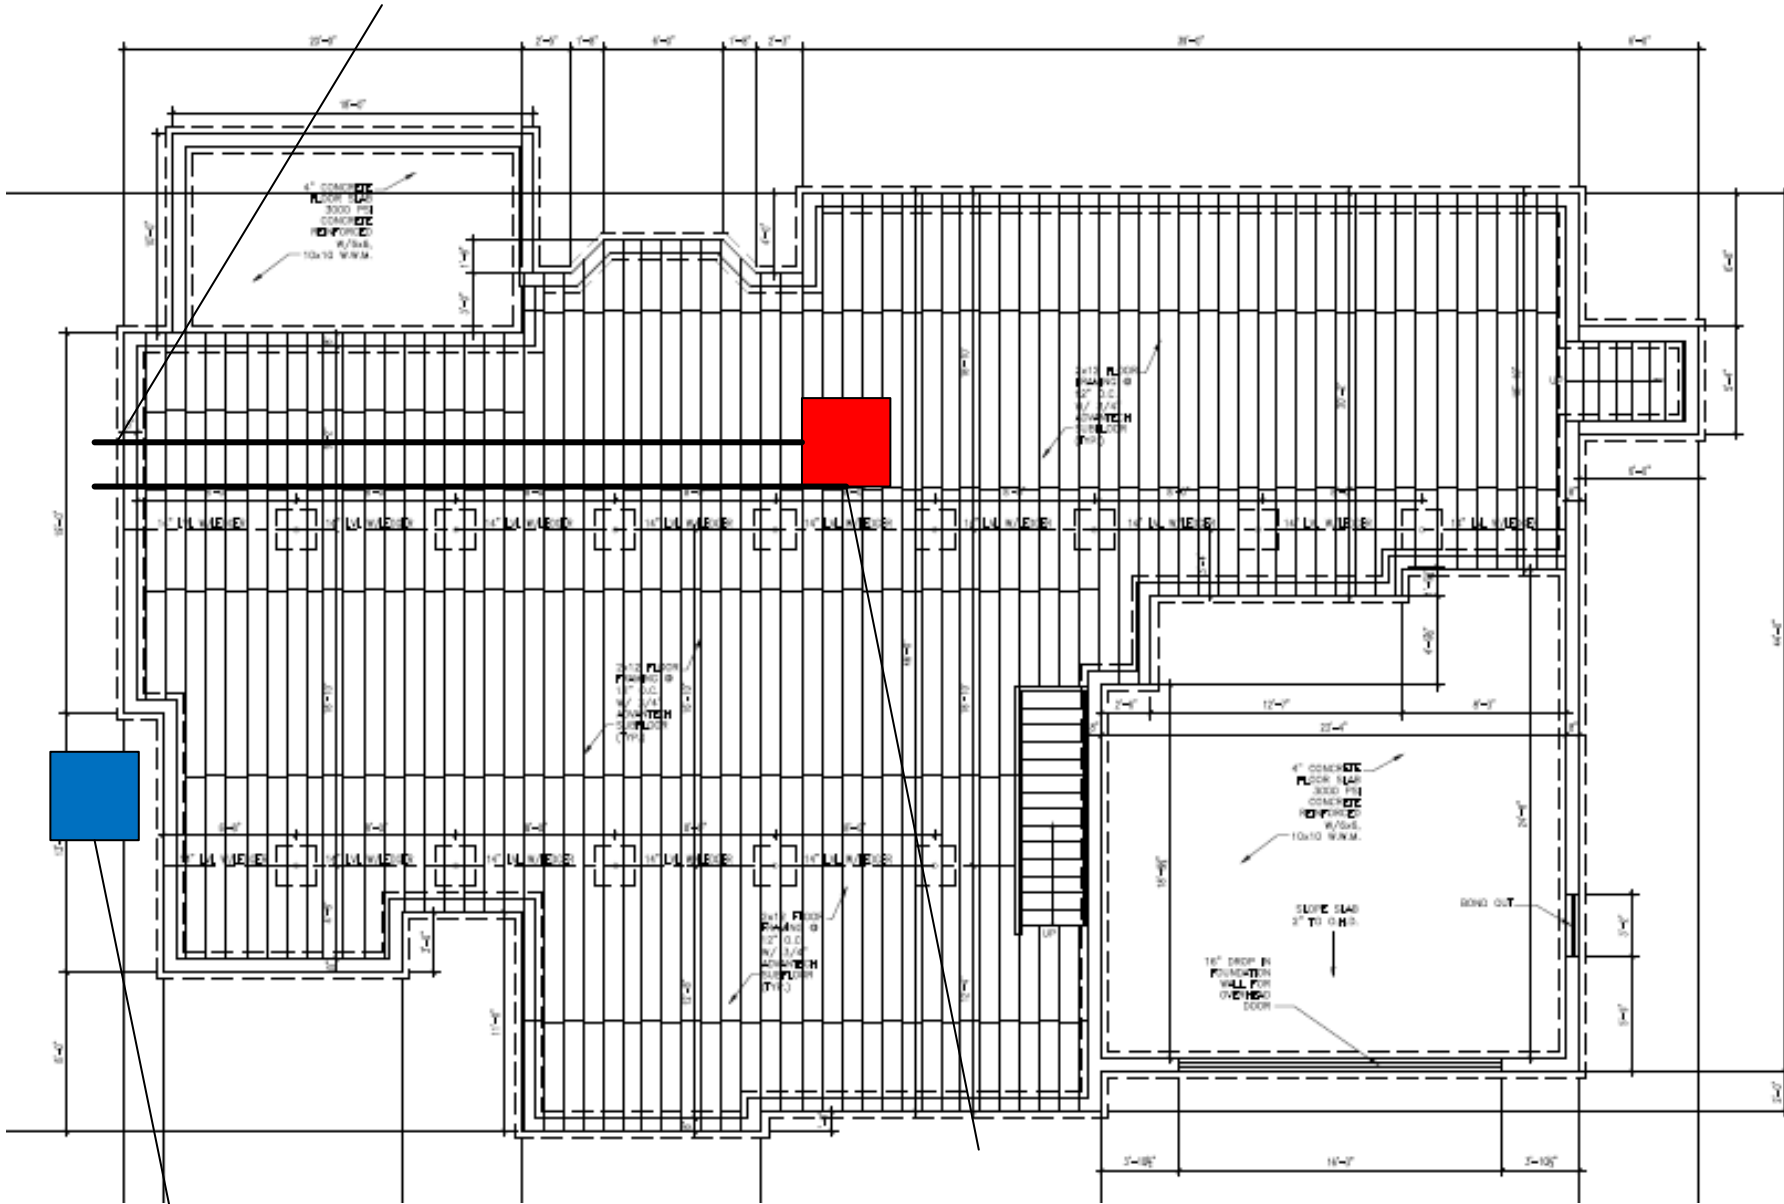

AC
Condenser

Warm
Air Furnace Direct Vent

Westbrook Street