


**RIGHT SIDE ELEVATION**

1/4" = 1'-0"

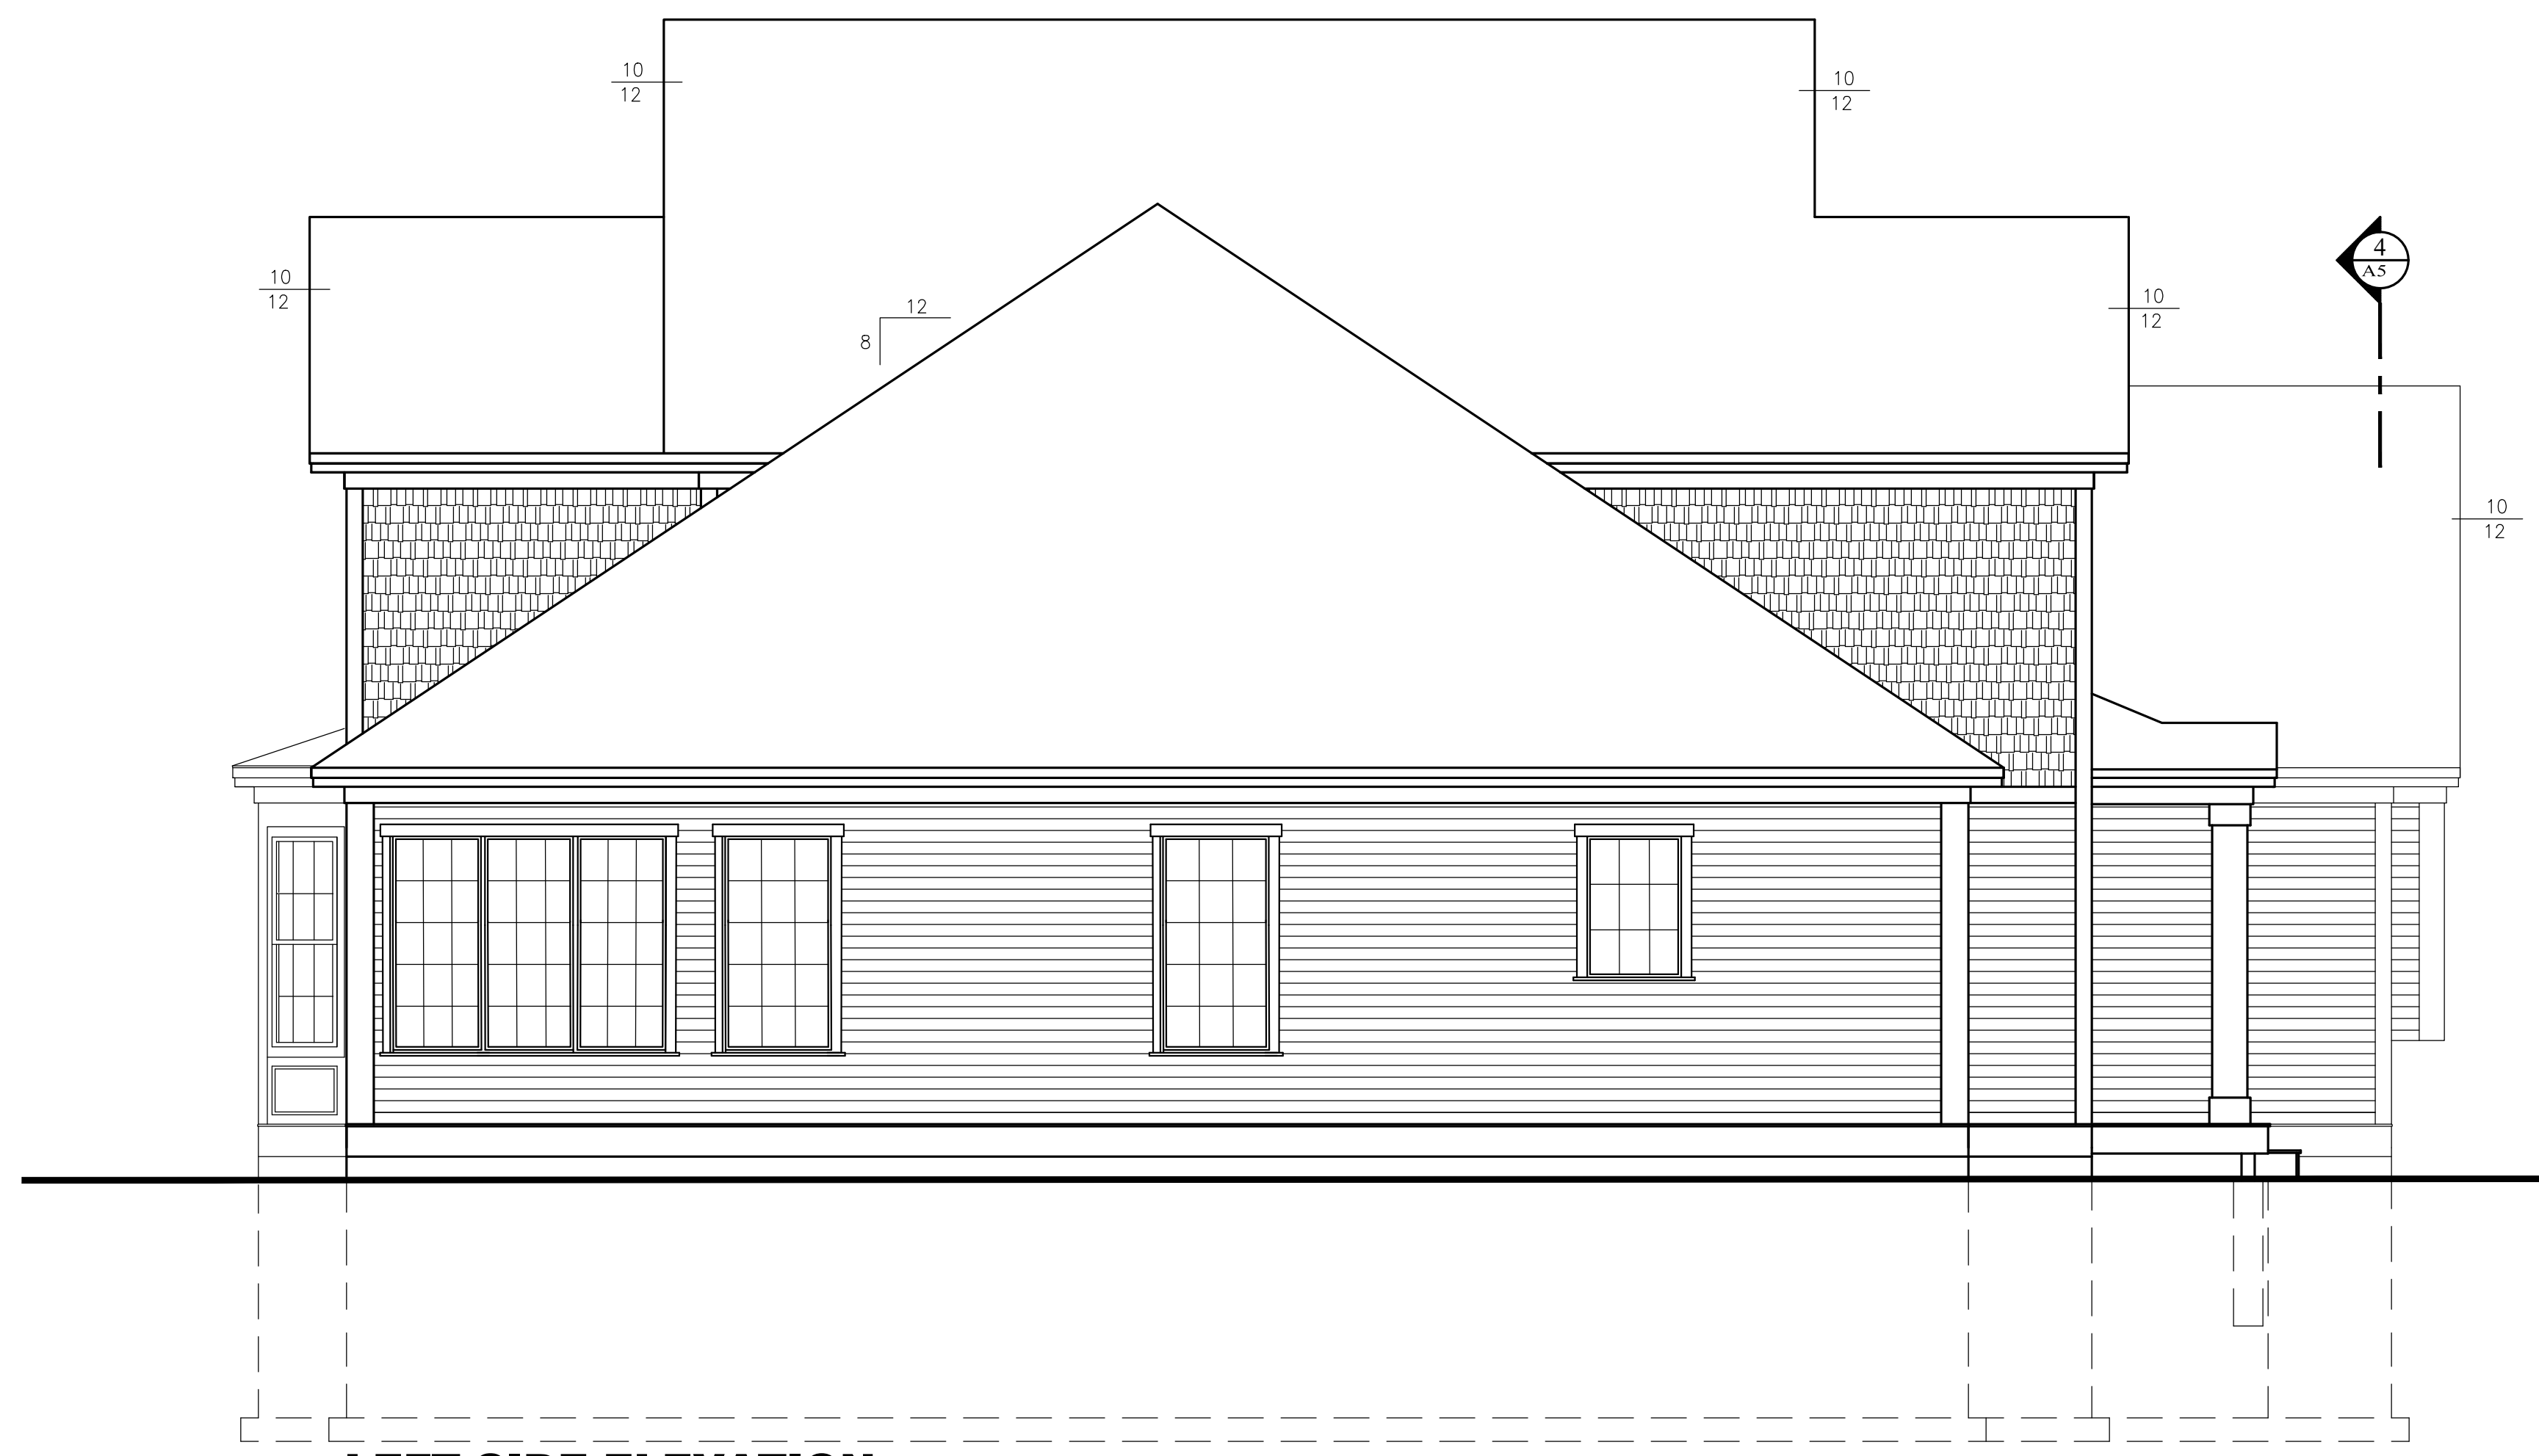

**LEFT SIDE ELEVATION**

1/4" = 1'-0"

MOORHEAD RESIDENCE  
 PORTLAND, MAINE

DRAWINGS THIS SHEET  
 ELEVATIONS

03.12.17  
 REVISED PRICING SET

A4