
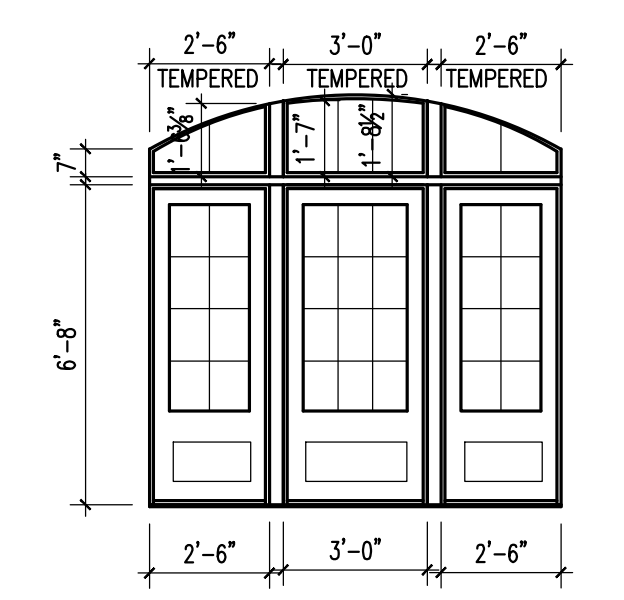


**FIRST FLOOR PLAN**

FIRST FLOOR: 2,530 S.F. 1/4" = 1'-0"  
 GARAGE: 660 S.F.  
 WORK SHOP: 284 S.F.  
 COVERED PORCH: 240 S.F.

**WINDOW SCHEDULE**

NO.	SIZE	TYPE	MUNTIN	REMARKS
(A)	(3) 2'-4" x 5'-4"	DOUBLE HUNG	AS SHOWN	
(B)	(3) 3'-0" x 5'-0"	CASEMENT	AS SHOWN	MEETS EGRESS REQUIREMENTS
(C)	(2) 3'-0" x 5'-0"	CASEMENT	AS SHOWN	MEETS EGRESS REQUIREMENTS
(D)	2'-8" x 4'-0"	CASEMENT	AS SHOWN	
(E)	3'-0" x 6'-0"	CASEMENT	AS SHOWN	MEETS EGRESS REQUIREMENTS
(F)	(3) 2'-6" x 6'-0"	CASEMENT	AS SHOWN	
(G)	(2) 2'-6" x 6'-0"	CASEMENT	AS SHOWN	
(H)	2'-4" x 6'-0"	CASEMENT	AS SHOWN	
(I)	CUSTOM SEE DIMENSIONS BELOW	FIXED	AS SHOWN	
(J)	CUSTOM 2'-6" x 4'-0"	OVAL	AS SHOWN	
(K)	(3) 3'-0" x 5'-0"	CASEMENT	AS SHOWN	MEETS EGRESS REQUIREMENTS

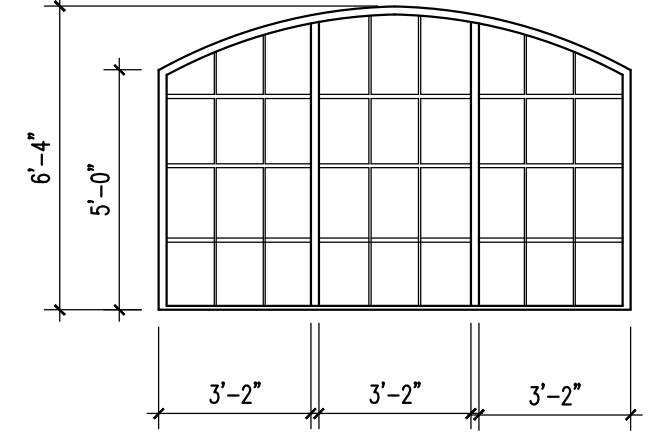

**FRONT DOOR**

1/4" = 1'-0"

NOTE: THE HOUSE WILL HAVE AN APPROVED 13D SPRINKLER SYSTEM CONFORMING TO NFPA CODES.

MOORHEAD RESIDENCE  
 PORTLAND, MAINE

---

DRAWINGS THIS SHEET  
 FIRST FLOOR PLAN  
 WINDOW SCHEDULE  
 06.15.17 UPDATED PLAN  
 03.12.17  
 REVISED PRICING SET

A1