


REAR ELEVATION

1/4" = 1'-0"

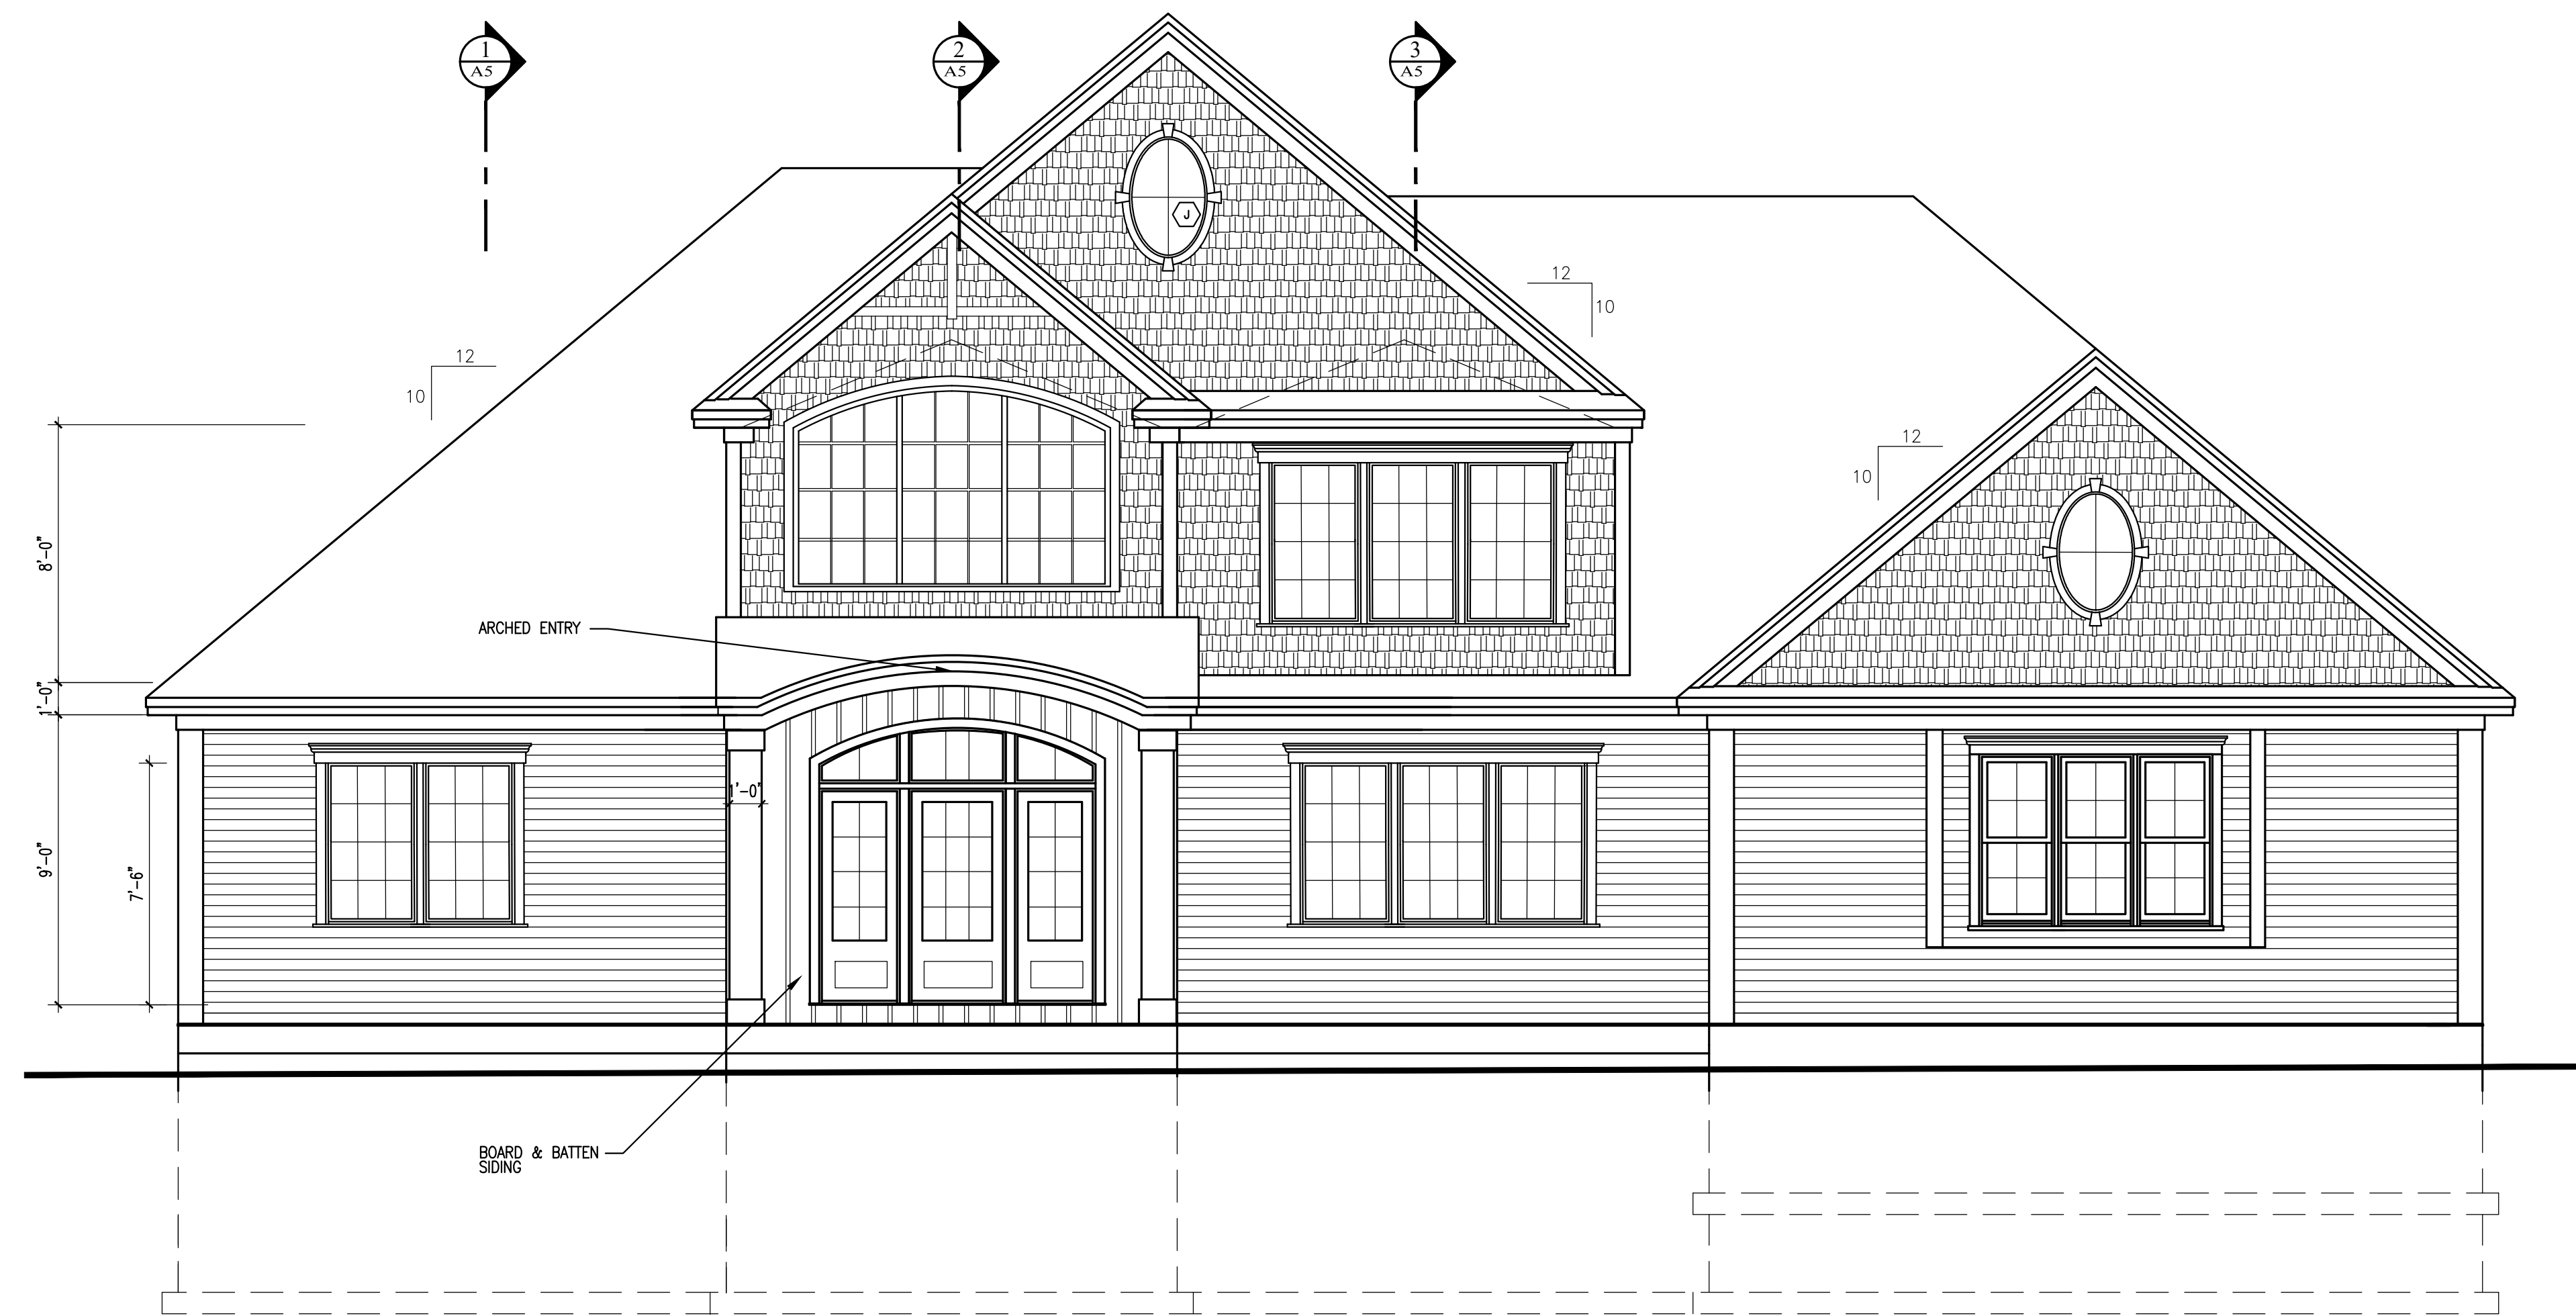

FRONT ELEVATION

1/4" = 1'-0"

MOORHEAD RESIDENCE
PORTLAND, MAINE

DRAWINGS THIS SHEET
ELEVATIONS

06.15.17 UPDATED PLAN
03.12.17
REVISED PRICING SET

A3