


RIGHT SIDE ELEVATION

1/4" = 1'-0"

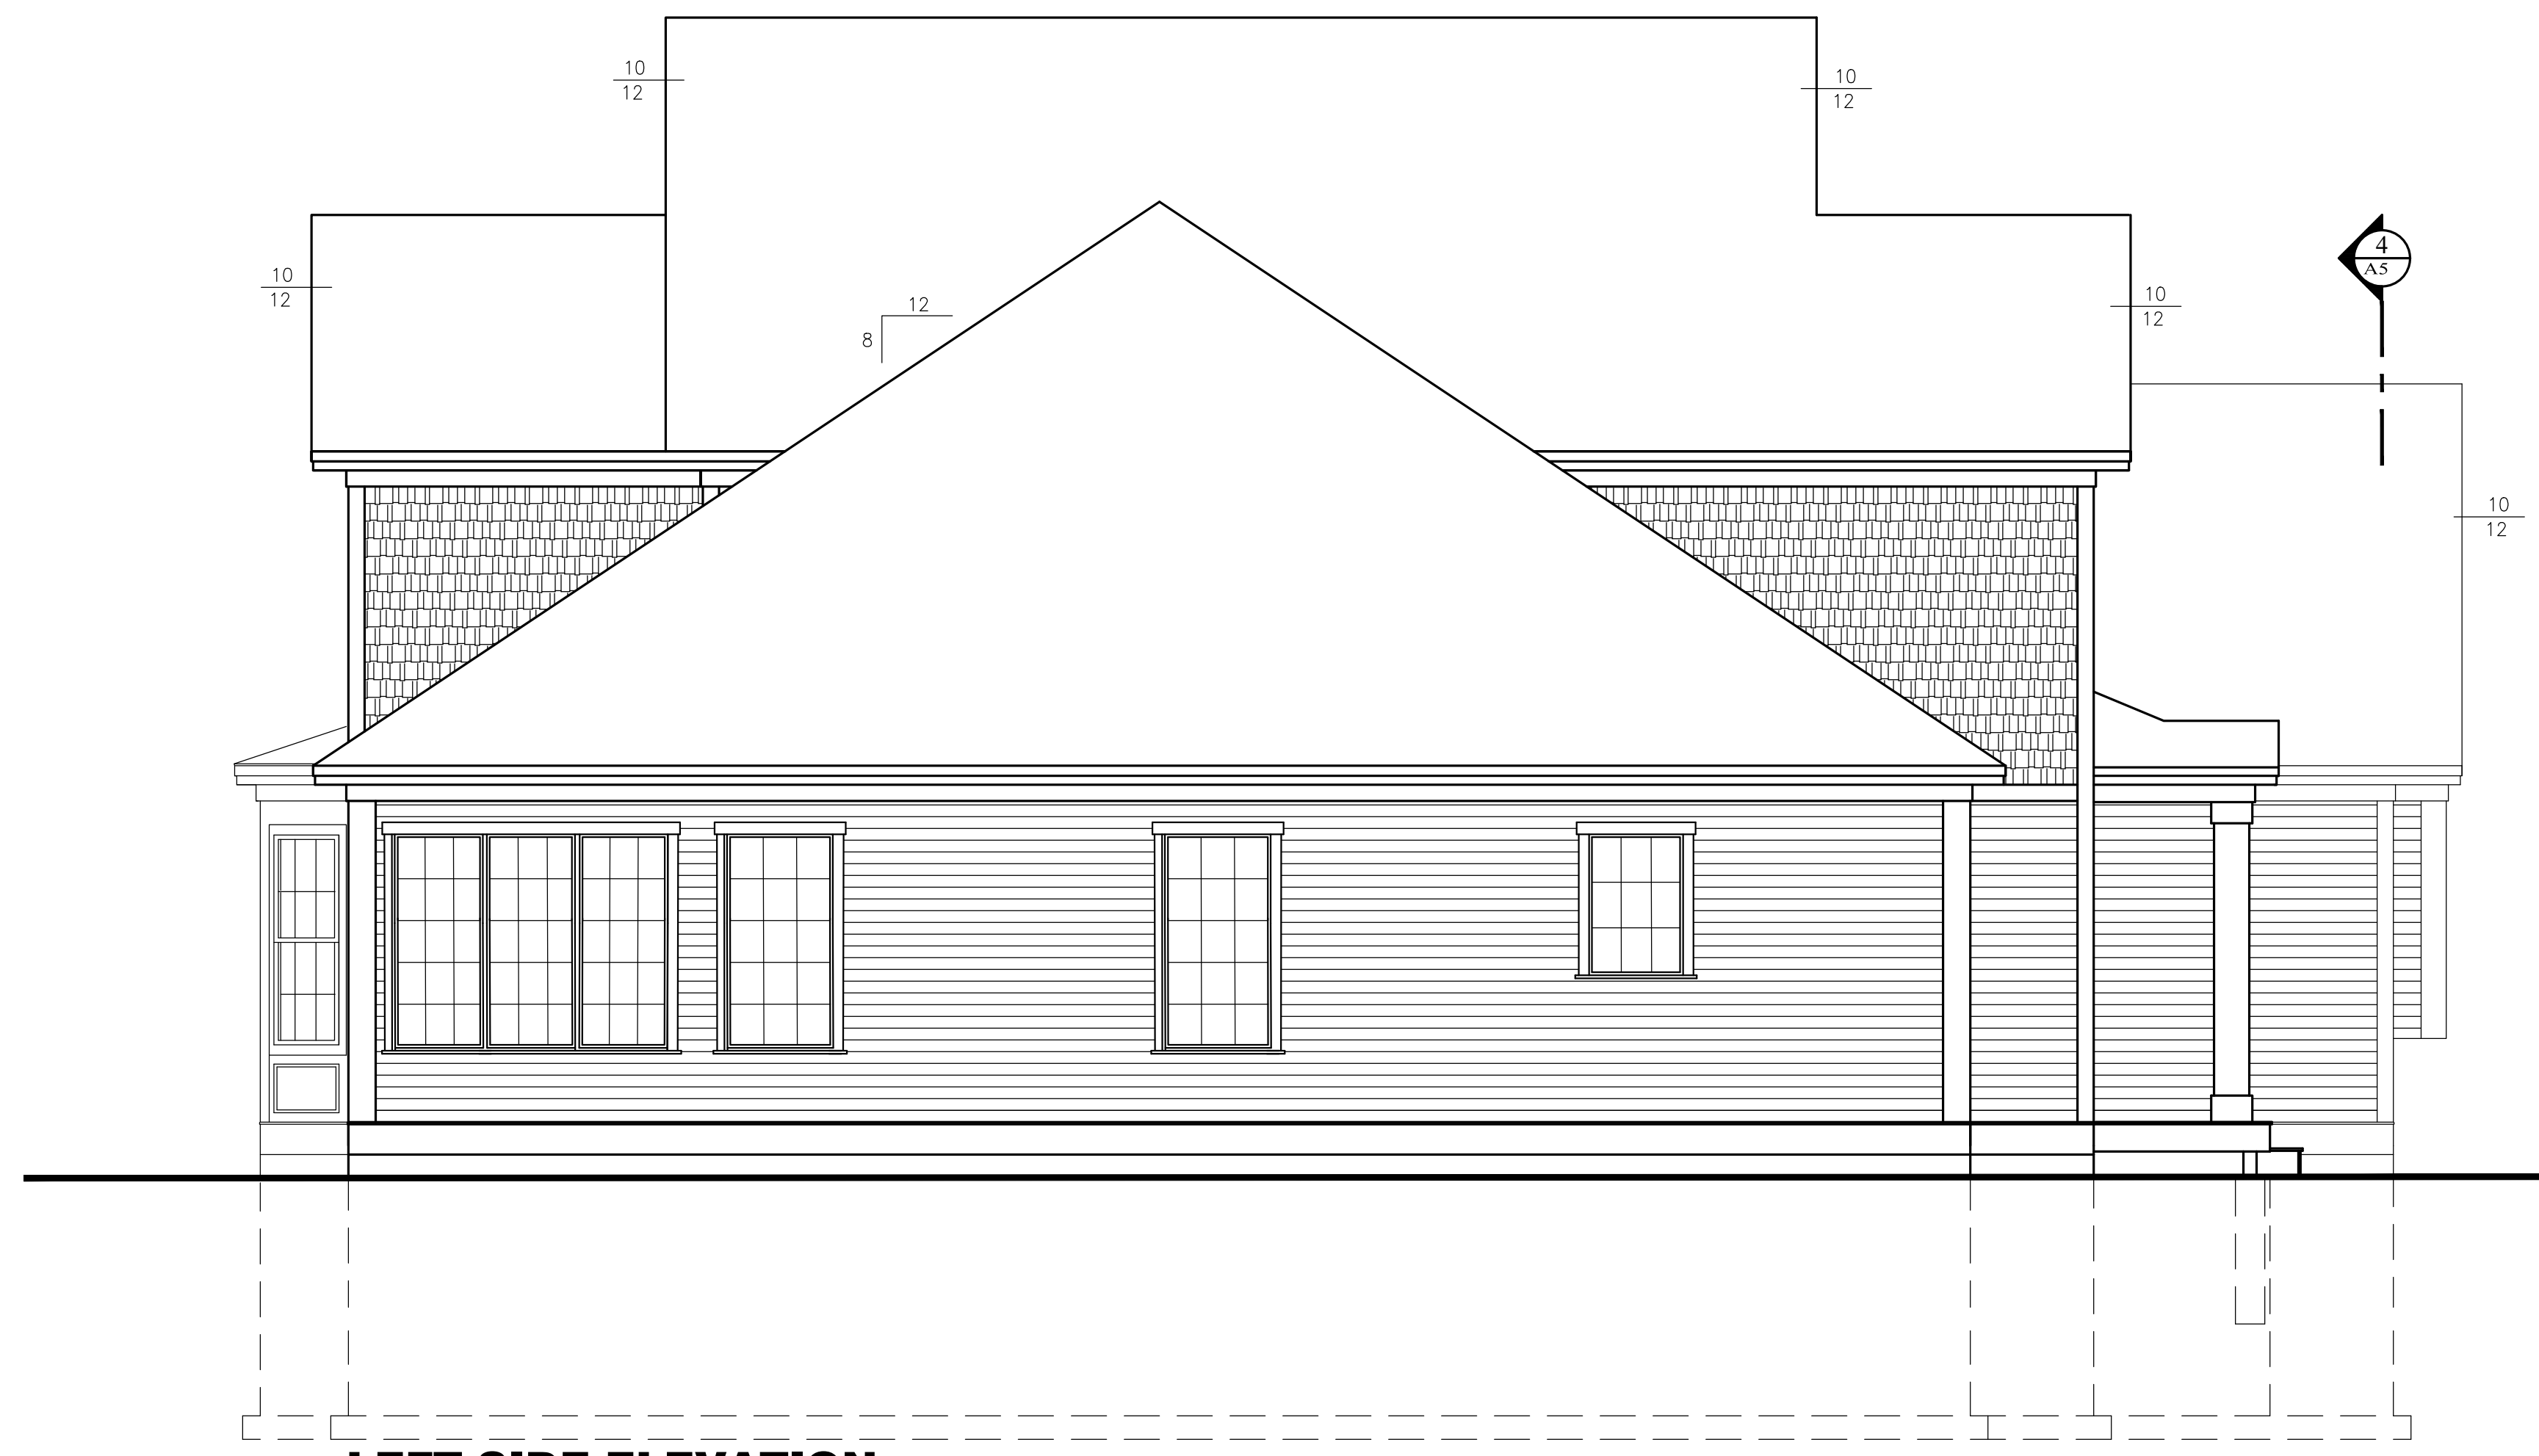

LEFT SIDE ELEVATION

1/4" = 1'-0"

<p>MOORHEAD RESIDENCE PORTLAND, MAINE</p>	
<p>DRAWINGS THIS SHEET ELEVATIONS</p>	
<p>06.15.17 UPDATED PLAN 03.12.17 REVISED PRICING SET</p>	<p>A4</p>