


POOL FENCE IS TO BE CONSTRUCTED AS FOLLOWS:

- 4x4 PRESSURE TREATED POSTS SPACED AT 8 FEET APART
- POSTS ANCHORED TO TOP OF RETAINING WALL USING A POST BASE ATTACHED WITH WEDGE ANCHORS
- 2x4 PRESSURE TREATED HORIZONTAL MEMBERS
- HORIZONTAL CEDAR FACE PLANKING (WIDTH TO BE DETERMINED)

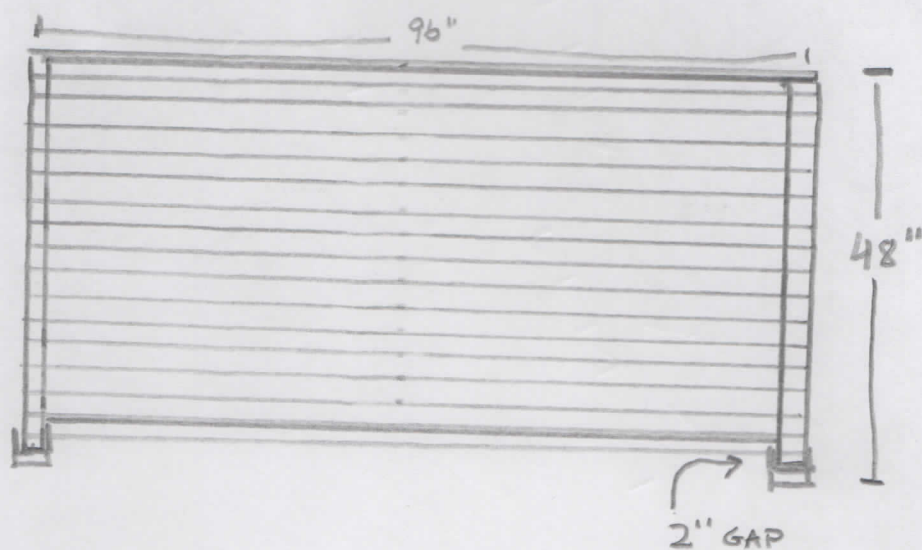

FENCE FOLLOWS RETAINING WALL AND TURNS IN TO CONNECT TO REAR CORNERS OF HOUSE, FULLY ENCLOSING POOL AREA. CONNECTING SECTIONS BETWEEN HOUSE AND RETAINING WALL TO BE 5' HIGH, WITH THE DRIVEWAY SIDE CONTAINING A SELF CLOSING, LOCKING GATE.