


**1 SECOND FLOOR PLAN**  
SCALE: 1/8" = 1'-0"

- GENERAL NOTES:**
1. TYPICAL INTERIOR WALLS SHALL BE TYPE W6/01, UNLESS NOTED OTHERWISE.
  2. SEE G002 FOR LIFE SAFETY PLAN AND LOCATION OF FIRE RATED CONSTRUCTION
  3. SEE A501, A502, A503 FOR VERTICAL CIRCULATION
  4. PROVIDE W4/01 TO DECK OR STRUCTURE ABOVE AT INTERIOR WINDOW LOCATIONS UNLESS NOTED OTHERWISE
  5. SEE A101 FOR PARTITION TYPES

PROJECT NAME:  
**PATRONS OXFORD OFFICES**  
97 TECHNOLOGY PARK DRIVE  
PORTLAND, MAINE 04102  
UNITED STATES OF AMERICA

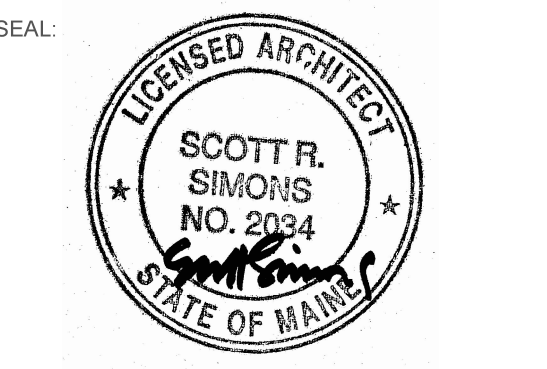

THIS DRAWING IS THE PROPERTY OF SCOTT SIMONS ARCHITECTS (SSA) AND IS NOT TO BE COPIED OR REPRODUCED IN PART OR WHOLE 2016 © SCOTT SIMONS ARCHITECTS, LLC

REVISION:

NO.	DATE
1	DATE
2	DATE
3	DATE
4	DATE
5	DATE
6	DATE

DATE OF ISSUE: 14 JANUARY 2016  
PROJECT NUMBER: 2105-0102 PATRONS OXFORD  
STATUS: CONSTRUCTION DOCUMENTS

**SECOND FLOOR PLAN**