
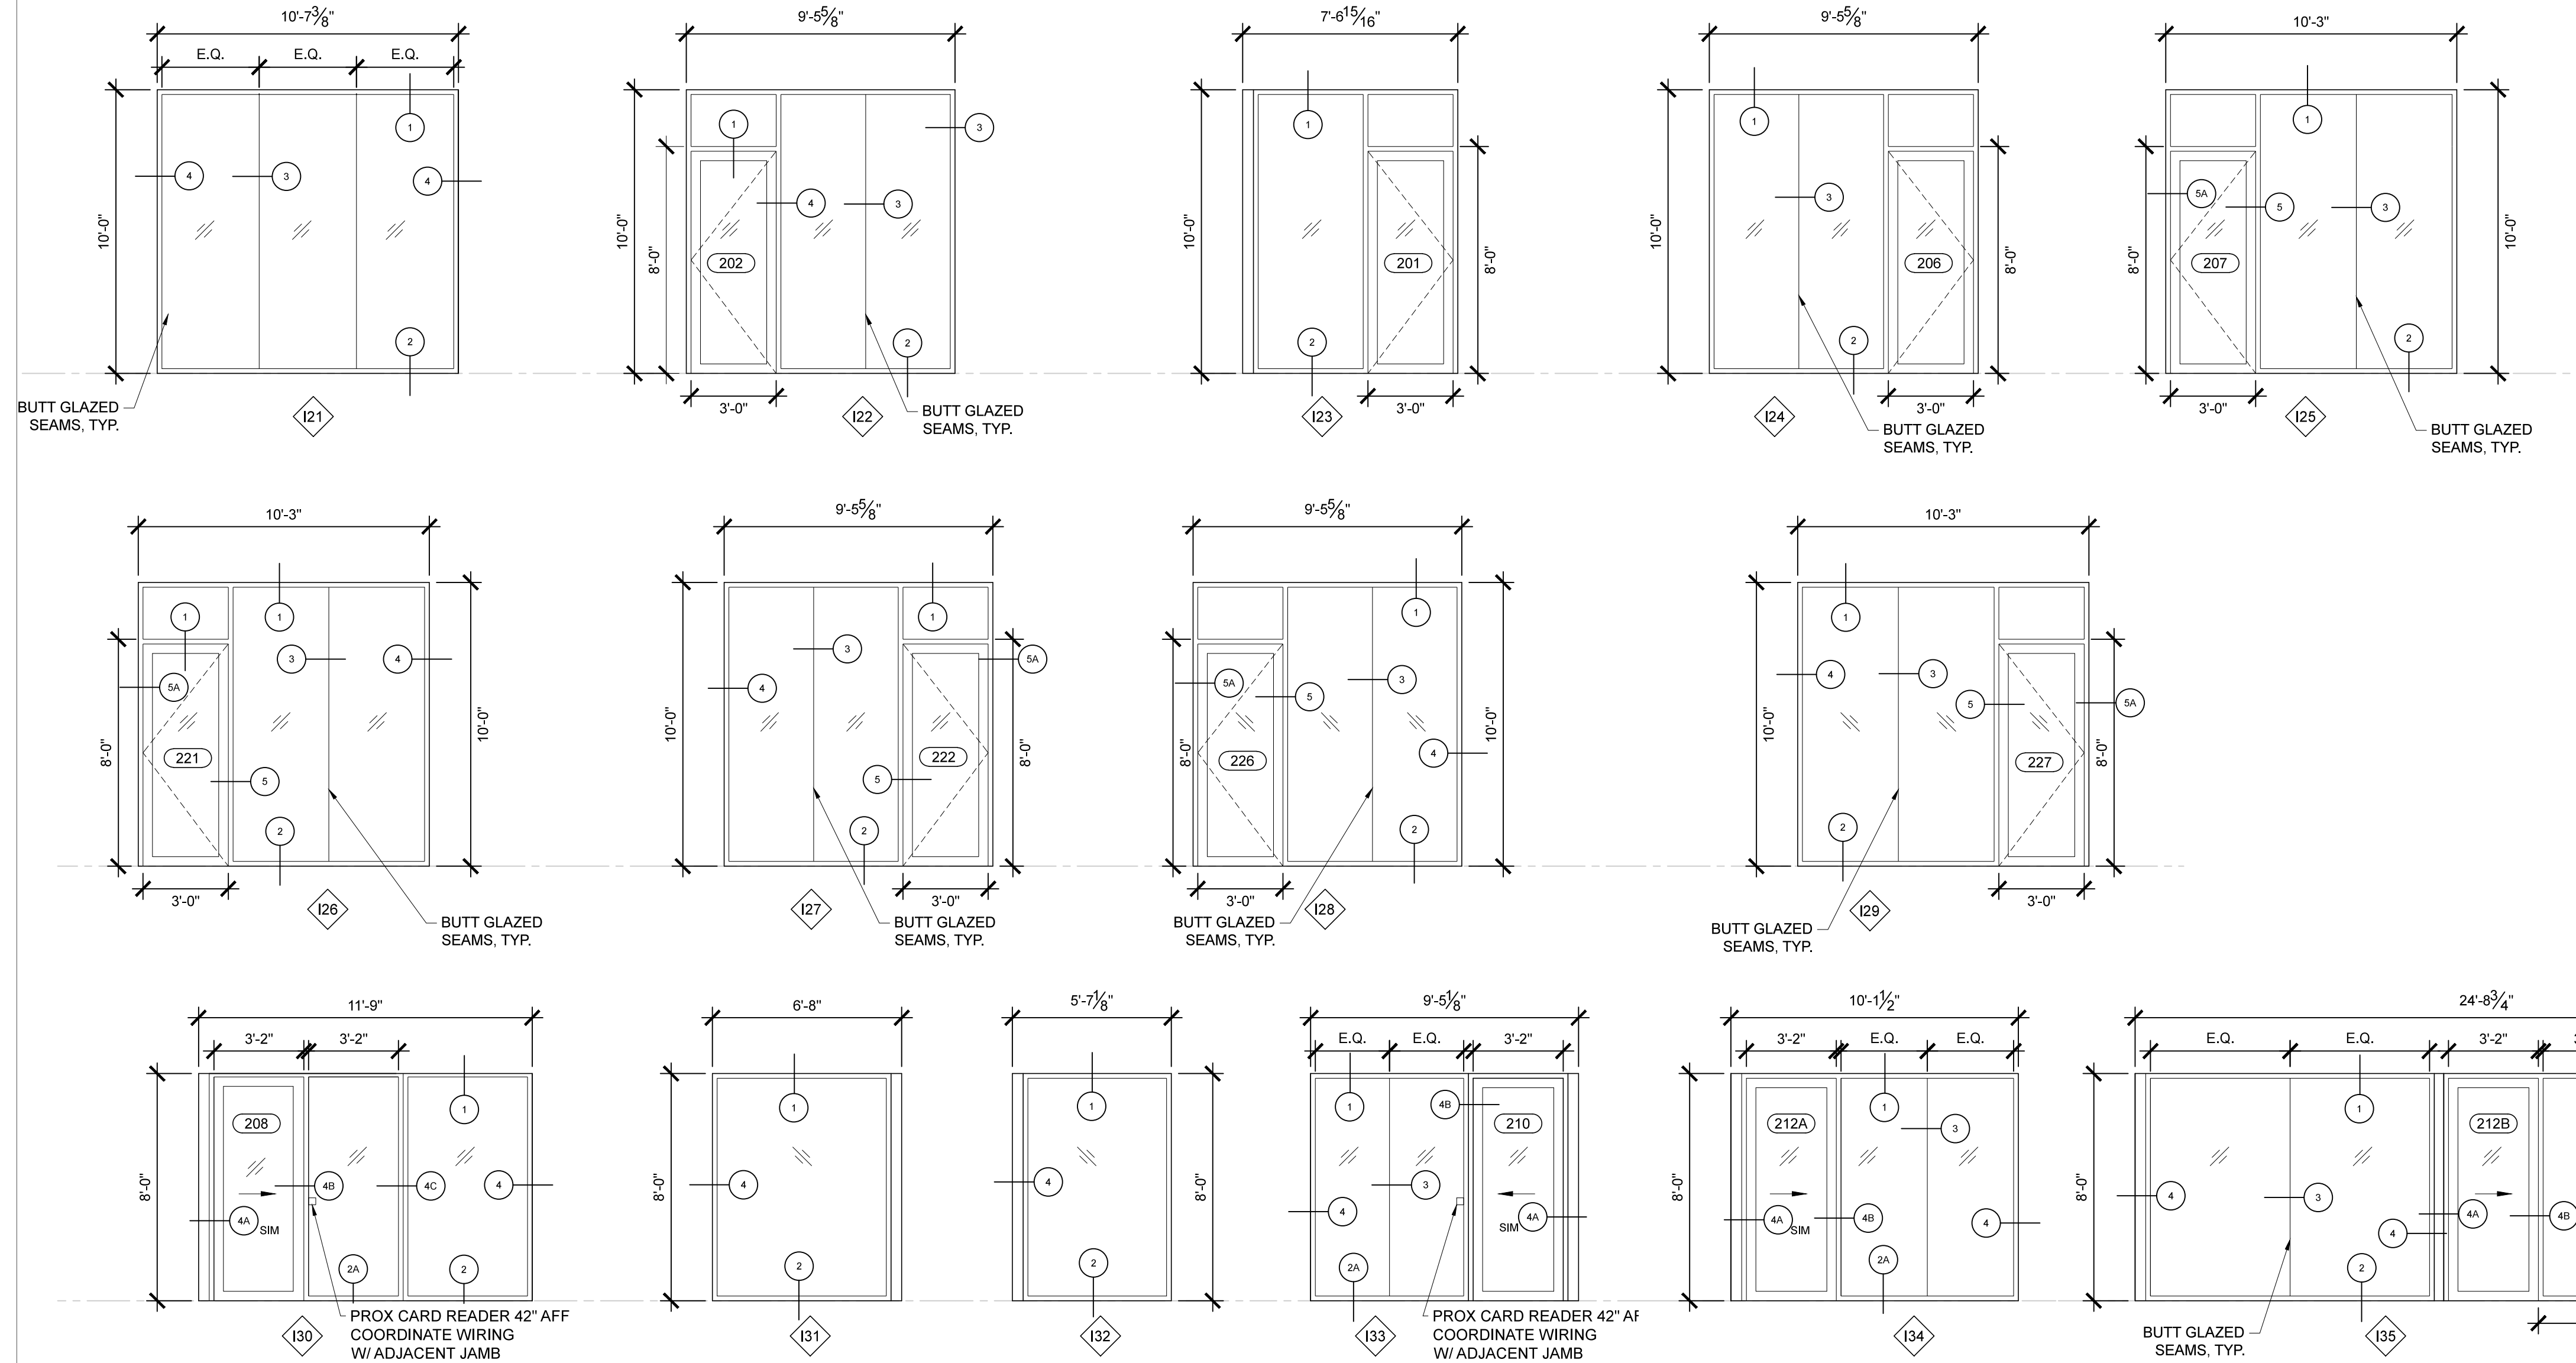


INTERIOR WINDOW SCHEDULE										
WINDOW			SIZE (W x H)		MATERIAL			FRAME DETAILS		NOTES
NO.	MANUF.	TYPE	FRAME	ROUGH OPENING	INTERIOR	GLAZING TYPE	HEAD	JAMB	SILL	
101	TBD	INTERIOR STOREFRONT	17'-4 1/8" X 10'-0"		ALUM.	ALUM.	SINGLE GLAZED			
102	TBD	INTERIOR STOREFRONT	21'-6 7/16" X 10'-0"		ALUM.	ALUM.	SINGLE GLAZED			
103	TBD	INTERIOR STOREFRONT	13'-11 3/16" X 10'-0"		ALUM.	ALUM.	SINGLE GLAZED			
104	TBD	INTERIOR STOREFRONT	7'-0 3/8" X 10'-0"		ALUM.	ALUM.	SINGLE GLAZED			
105	TBD	INTERIOR STOREFRONT	5'-6 5/8" X 8'-0"		ALUM.	ALUM.	SINGLE GLAZED			
106	TBD	INTERIOR STOREFRONT	6'-9 1/2" X 8'-0"		ALUM.	ALUM.	SINGLE GLAZED			
121		INTERIOR STOREFRONT	10'-7 3/8" X 10'-0"		ALUM.	ALUM.	SINGLE GLAZED			
122	TBD	INTERIOR STOREFRONT	9'-5 5/8" X 10'-0"		ALUM.	ALUM.	SINGLE GLAZED			
123	TBD	INTERIOR STOREFRONT	7'-6 15/16" X 10'-0"		ALUM.	ALUM.	SINGLE GLAZED			
124	TBD	INTERIOR STOREFRONT	9'-5 5/8" X 10'-0"		ALUM.	ALUM.	SINGLE GLAZED			
125	TBD	INTERIOR STOREFRONT	10'-3" X 10'-0"		ALUM.	ALUM.	SINGLE GLAZED			
126	TBD	INTERIOR STOREFRONT	10'-3" X 10'-0"		ALUM.	ALUM.	SINGLE GLAZED			
127	TBD	INTERIOR STOREFRONT	9'-5 5/8" X 10'-0"		ALUM.	ALUM.	SINGLE GLAZED			
128	TBD	INTERIOR STOREFRONT	9'-5 5/8" X 10'-0"		ALUM.	ALUM.	SINGLE GLAZED			
129	TBD	INTERIOR STOREFRONT	10'-3" X 10'-0"		ALUM.	ALUM.	SINGLE GLAZED			
130	TBD	INTERIOR STOREFRONT	11'-9" X 8'-0"		ALUM.	ALUM.	SINGLE GLAZED			
131	TBD	INTERIOR STOREFRONT	6'-8" X 8'-0"		ALUM.	ALUM.	SINGLE GLAZED			
132	TBD	INTERIOR STOREFRONT	5'-7 1/8" X 8'-0"		ALUM.	ALUM.	SINGLE GLAZED			
133	TBD	INTERIOR STOREFRONT	9'-5 3/16" X 8'-0"		ALUM.	ALUM.	SINGLE GLAZED			
134	TBD	INTERIOR STOREFRONT	10'-1 1/2" X 8'-0"		ALUM.	ALUM.	SINGLE GLAZED			
135	TBD	INTERIOR STOREFRONT	24'-6 13/16" X 8'-0"		ALUM.	ALUM.	SINGLE GLAZED			
136	TBD	INTERIOR STOREFRONT	7'-6" X 8'-0"		ALUM.	ALUM.	SINGLE GLAZED			
137	TBD	INTERIOR STOREFRONT	19'-3" X 8'-0"		ALUM.	ALUM.	SINGLE GLAZED			
138	TBD	INTERIOR STOREFRONT	13'-0" X 8'-0"		ALUM.	ALUM.	SINGLE GLAZED			
139	TBD	INTERIOR STOREFRONT	13'-0" X 8'-0"		ALUM.	ALUM.	SINGLE GLAZED			
140	TBD	INTERIOR STOREFRONT	7'-0 5/8" X 8'-0"		ALUM.	ALUM.	SINGLE GLAZED			
141	TBD	INTERIOR STOREFRONT	24'-4 1/16" X 8'-0"		ALUM.	ALUM.	SINGLE GLAZED			
142	TBD	INTERIOR STOREFRONT	7'-1 5/16" X 8'-0"		ALUM.	ALUM.	SINGLE GLAZED			
143	TBD	INTERIOR STOREFRONT	11'-9" X 8'-0"		ALUM.	ALUM.	SINGLE GLAZED			
144	TBD	INTERIOR STOREFRONT	8'-5 1/2" X 8'-0"		ALUM.	ALUM.	SINGLE GLAZED			
145	TBD	INTERIOR STOREFRONT	8'-7 1/8" X 8'-0"		ALUM.	ALUM.	SINGLE GLAZED			
146	TBD	INTERIOR STOREFRONT	9'-5 3/16" X 8'-0"		ALUM.	ALUM.	SINGLE GLAZED			

GENERAL NOTES:
1. ALL GLASS TO BE TEMPERED AS REQUIRED.
2. SEE DOOR SCHEDULE, SHEET A601, AND SPECIFICATIONS FOR DOOR HARDWARE.
3. SEE A604 FOR DETAILS.

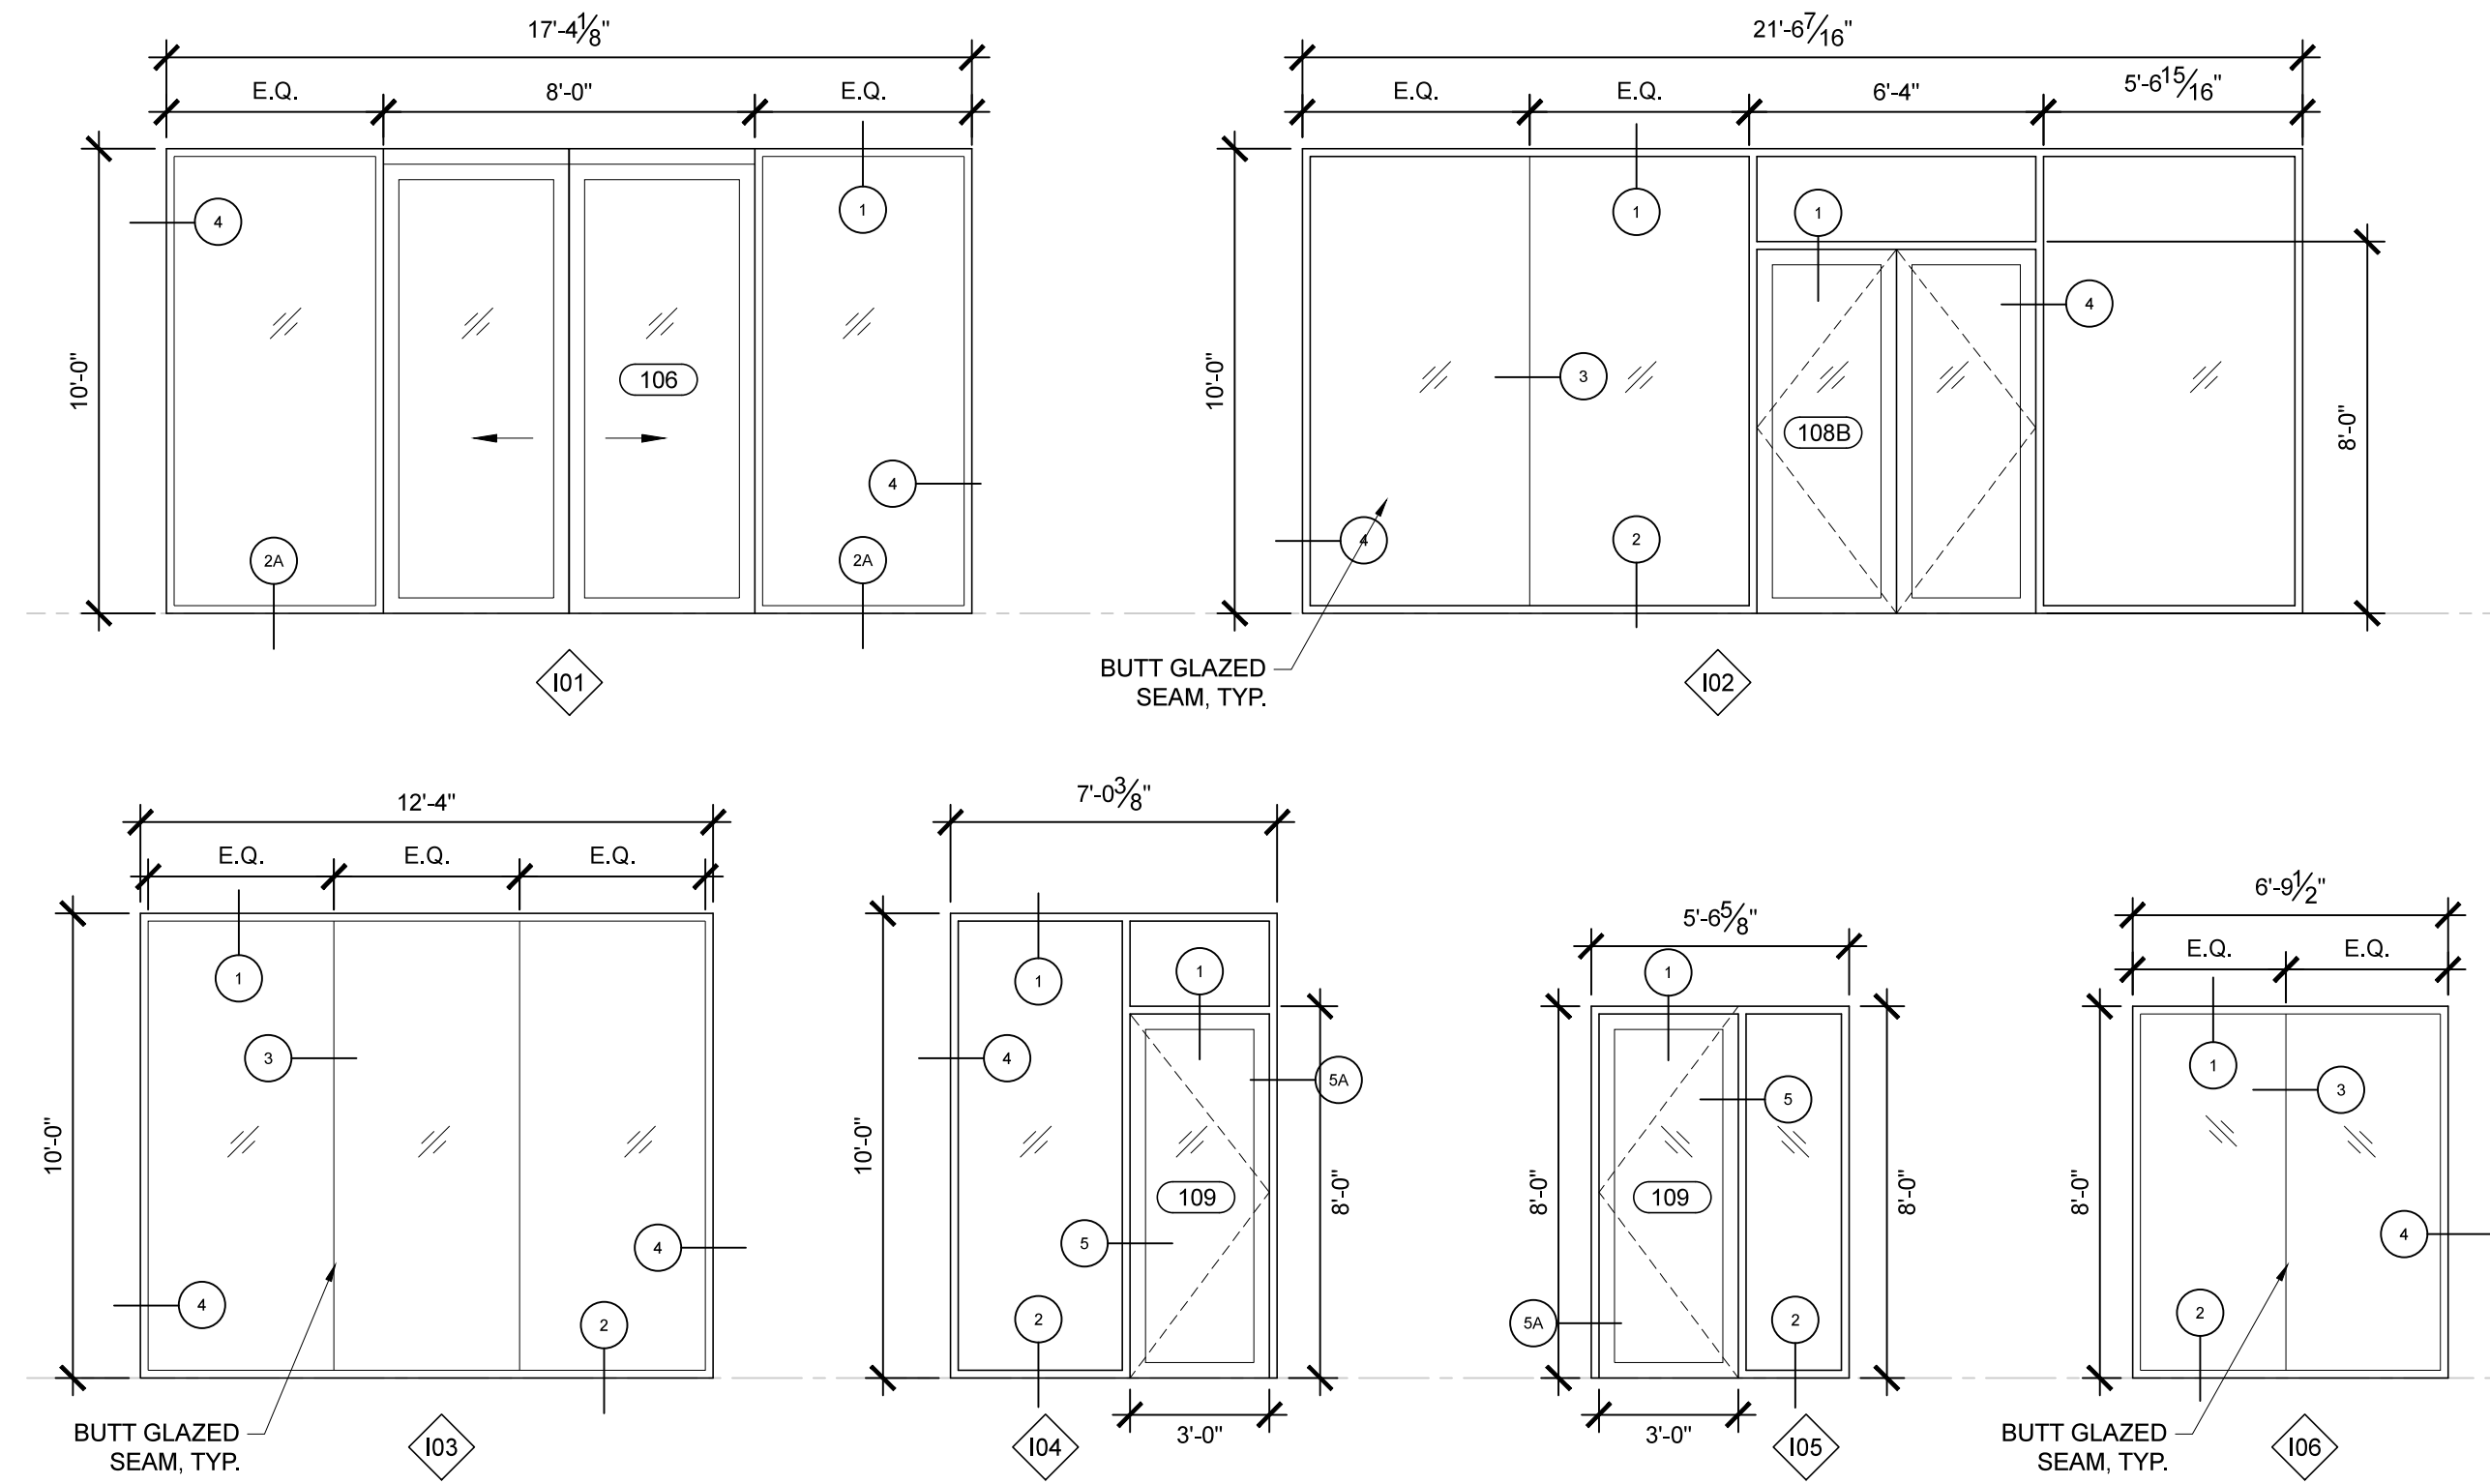

PROJECT NAME:
PATRONS OXFORD OFFICES

97 TECHNOLOGY PARK DRIVE
PORTLAND, MAINE 04102
UNITED STATES OF AMERICA

SEAL:



THIS DRAWING IS THE PROPERTY OF SCOTT SIMONS ARCHITECTS (SSA) AND IS NOT TO BE COPIED OR REPRODUCED IN PART OR WHOLE 2016 © SCOTT SIMONS ARCHITECTS, LLC

REVISION:

1	DATE
2	DATE
3	DATE
4	DATE
5	DATE
6	DATE

DATE OF ISSUE: 14 JANUARY 2016
PROJECT NUMBER: 2105-0109 PATRONS OXFORD
STATUS: CONSTRUCTION DOCUMENTS

INTERIOR WINDOW SCHEDULE