

THIS DRAWING IS THE PROPERTY OF SCOTT SIMONS ARCHITECTS (SSA) AND IS NOT TO BE COPIED OR REPRODUCED IN PART OR WHOLE. 2015 © SCOTT SIMONS ARCHITECTS, LLC

REVISION:


| NO. | DATE |
|-----|------|
| 1 | |
| 2 | |
| 3 | |
| 4 | |
| 5 | |
| 6 | |

DATE OF ISSUE: 14 January, 2016
PROJECT NUMBER: 2105-0100 Patrons Oxford
STATUS: Construction Documents


FIRST FLOOR POWER AND SYSTEMS PLAN

- 1 PROVIDE JUNCTION BOX WITH CIRCUIT ABOVE CEILING FOR MECHANICAL CONTROL, COORDINATE LOCATION WITH DIVISION 23.
- 2 PROVIDE WALL MOUNTED JUNCTION BOX FOR POWER FOR TRAP PRIMER, COORDINATE LOCATION WITH DIVISION 22.
- 3 MICROWAVE AND WALL OVEN ARE INSTALLED IN CASEWORK. VERIFY LOCATION OF EQUIPMENT BEFORE ROUGH-IN.


E9 KEY NOTES

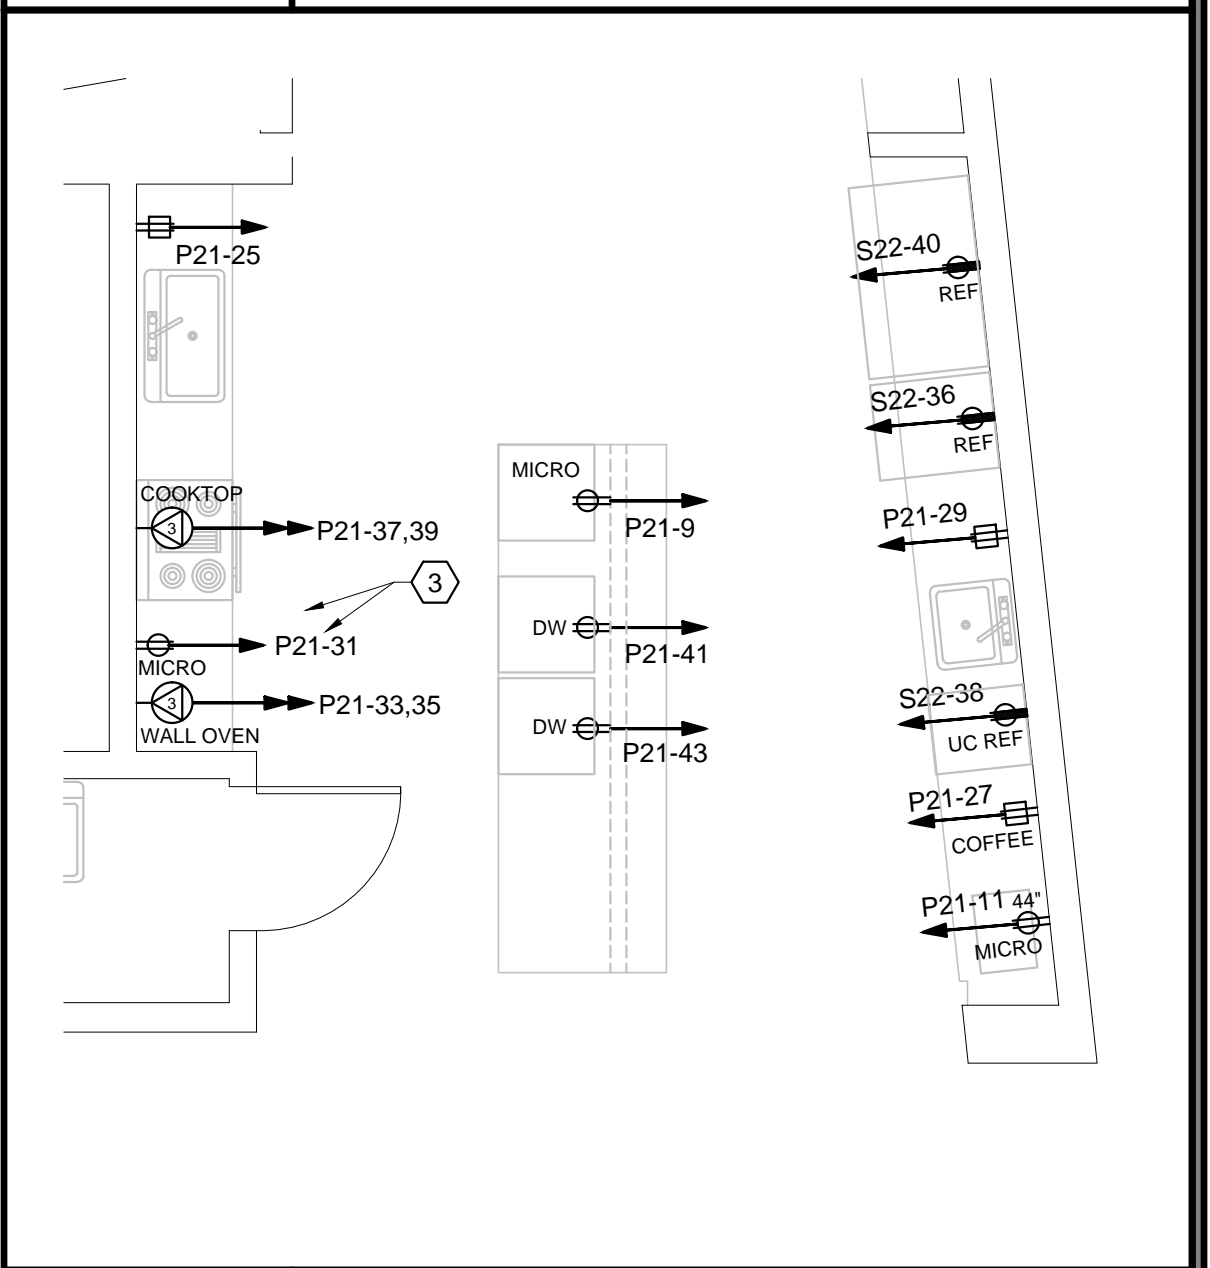


C9 ENLARGED KITCHEN PLAN
1/4"=1'-0"

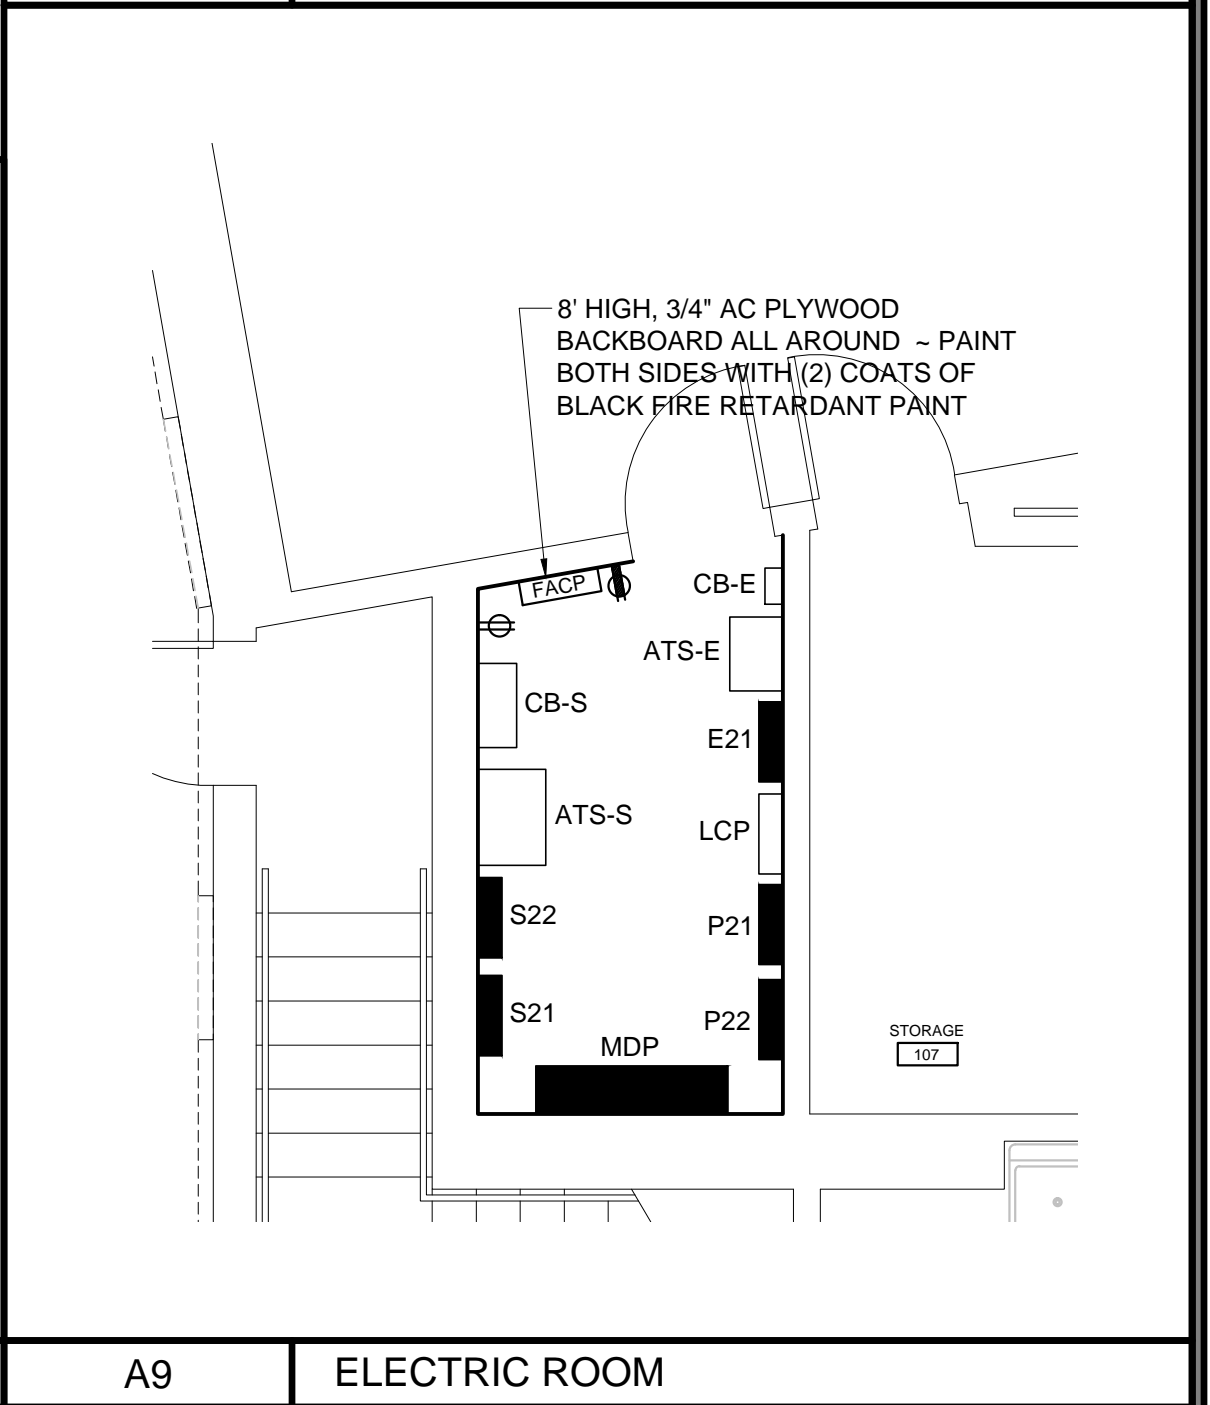

A9 ELECTRIC ROOM
1/4"=1'-0"

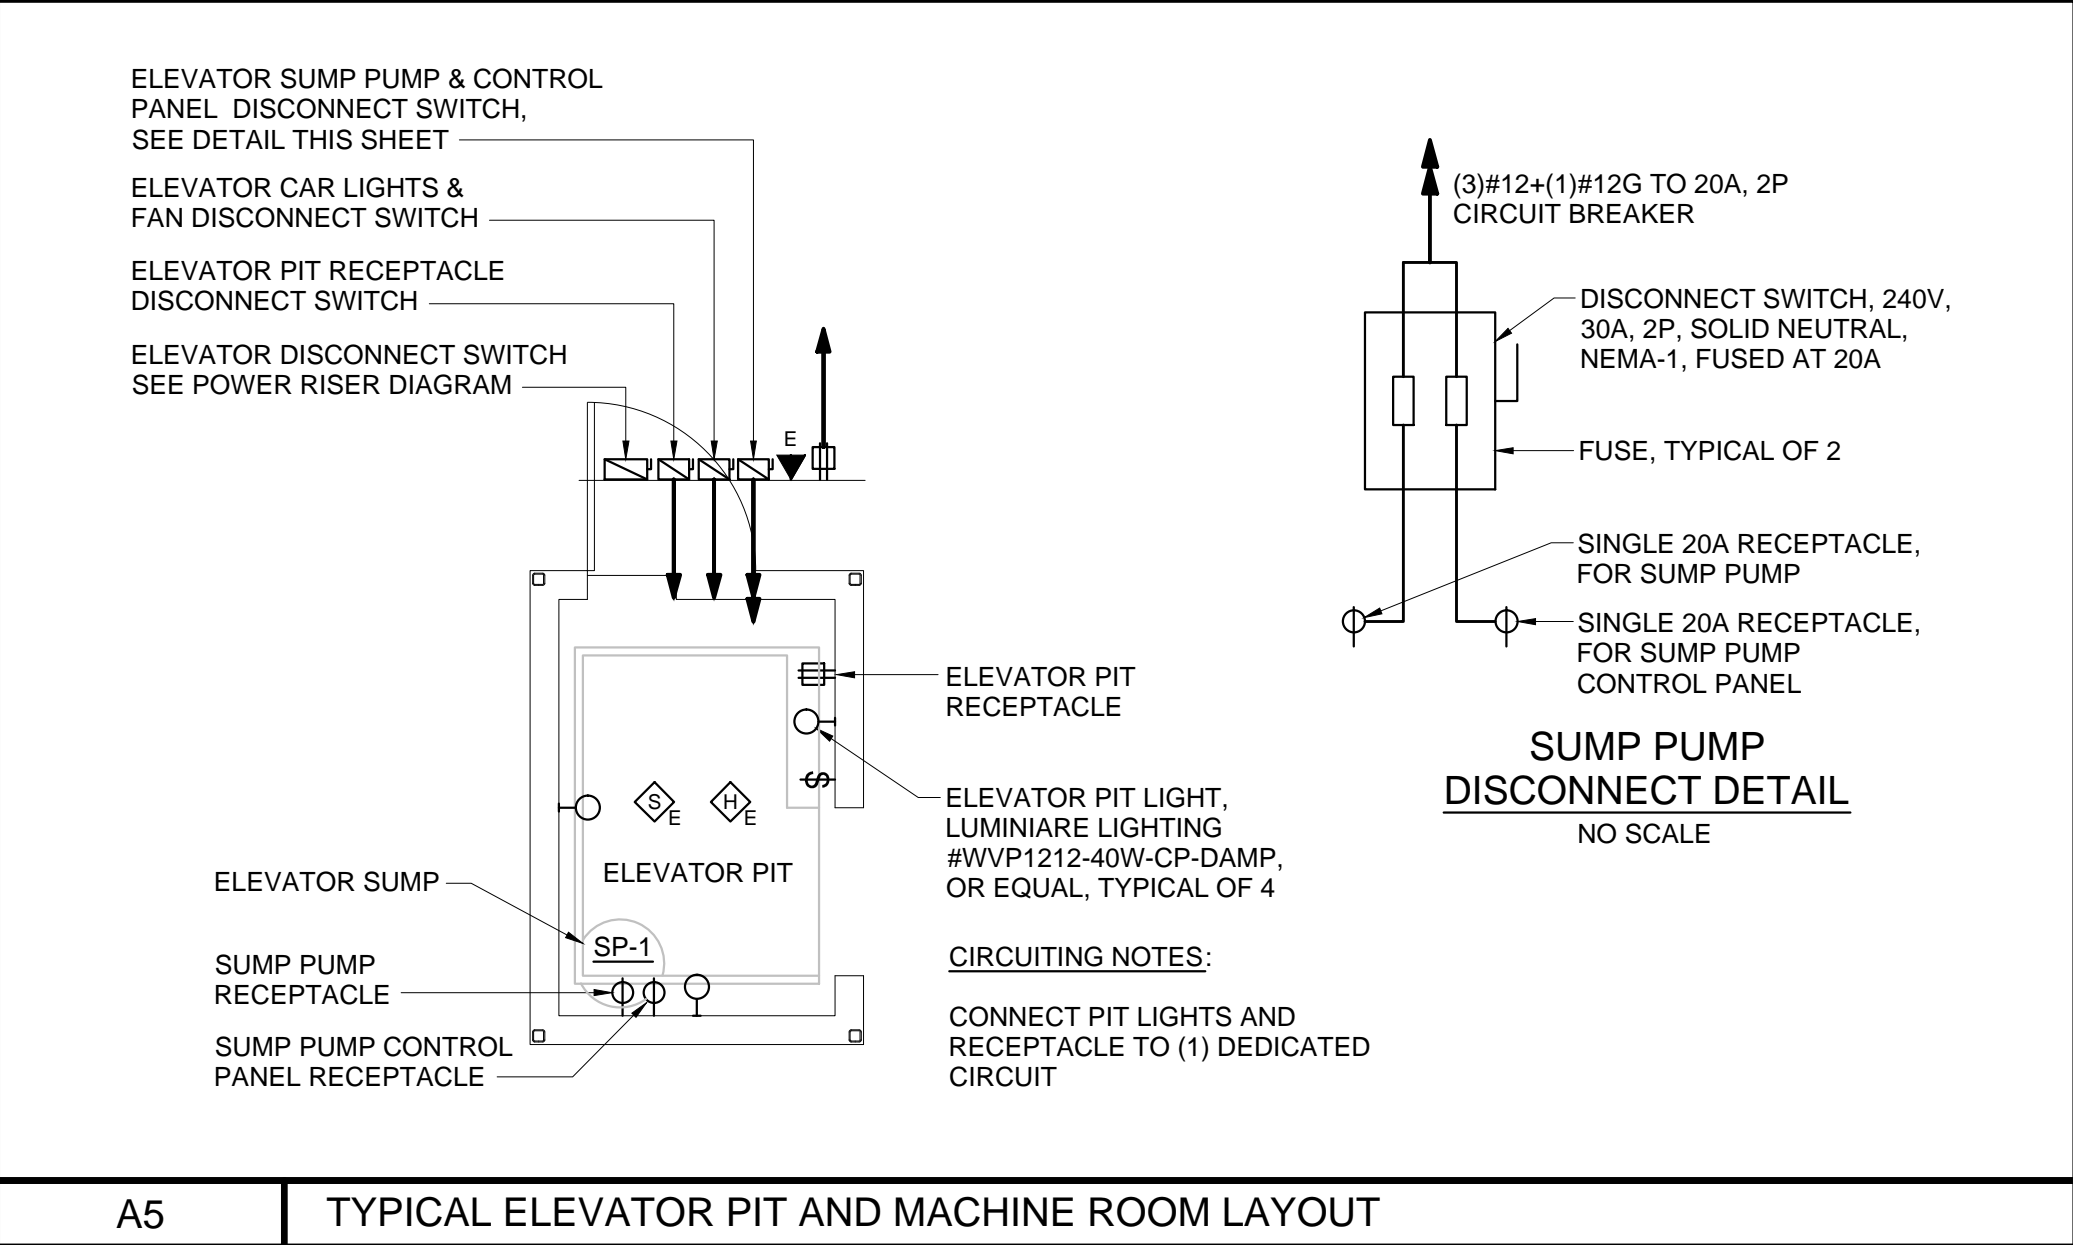

A5 TYPICAL ELEVATOR PIT AND MACHINE ROOM LAYOUT
NO SCALE

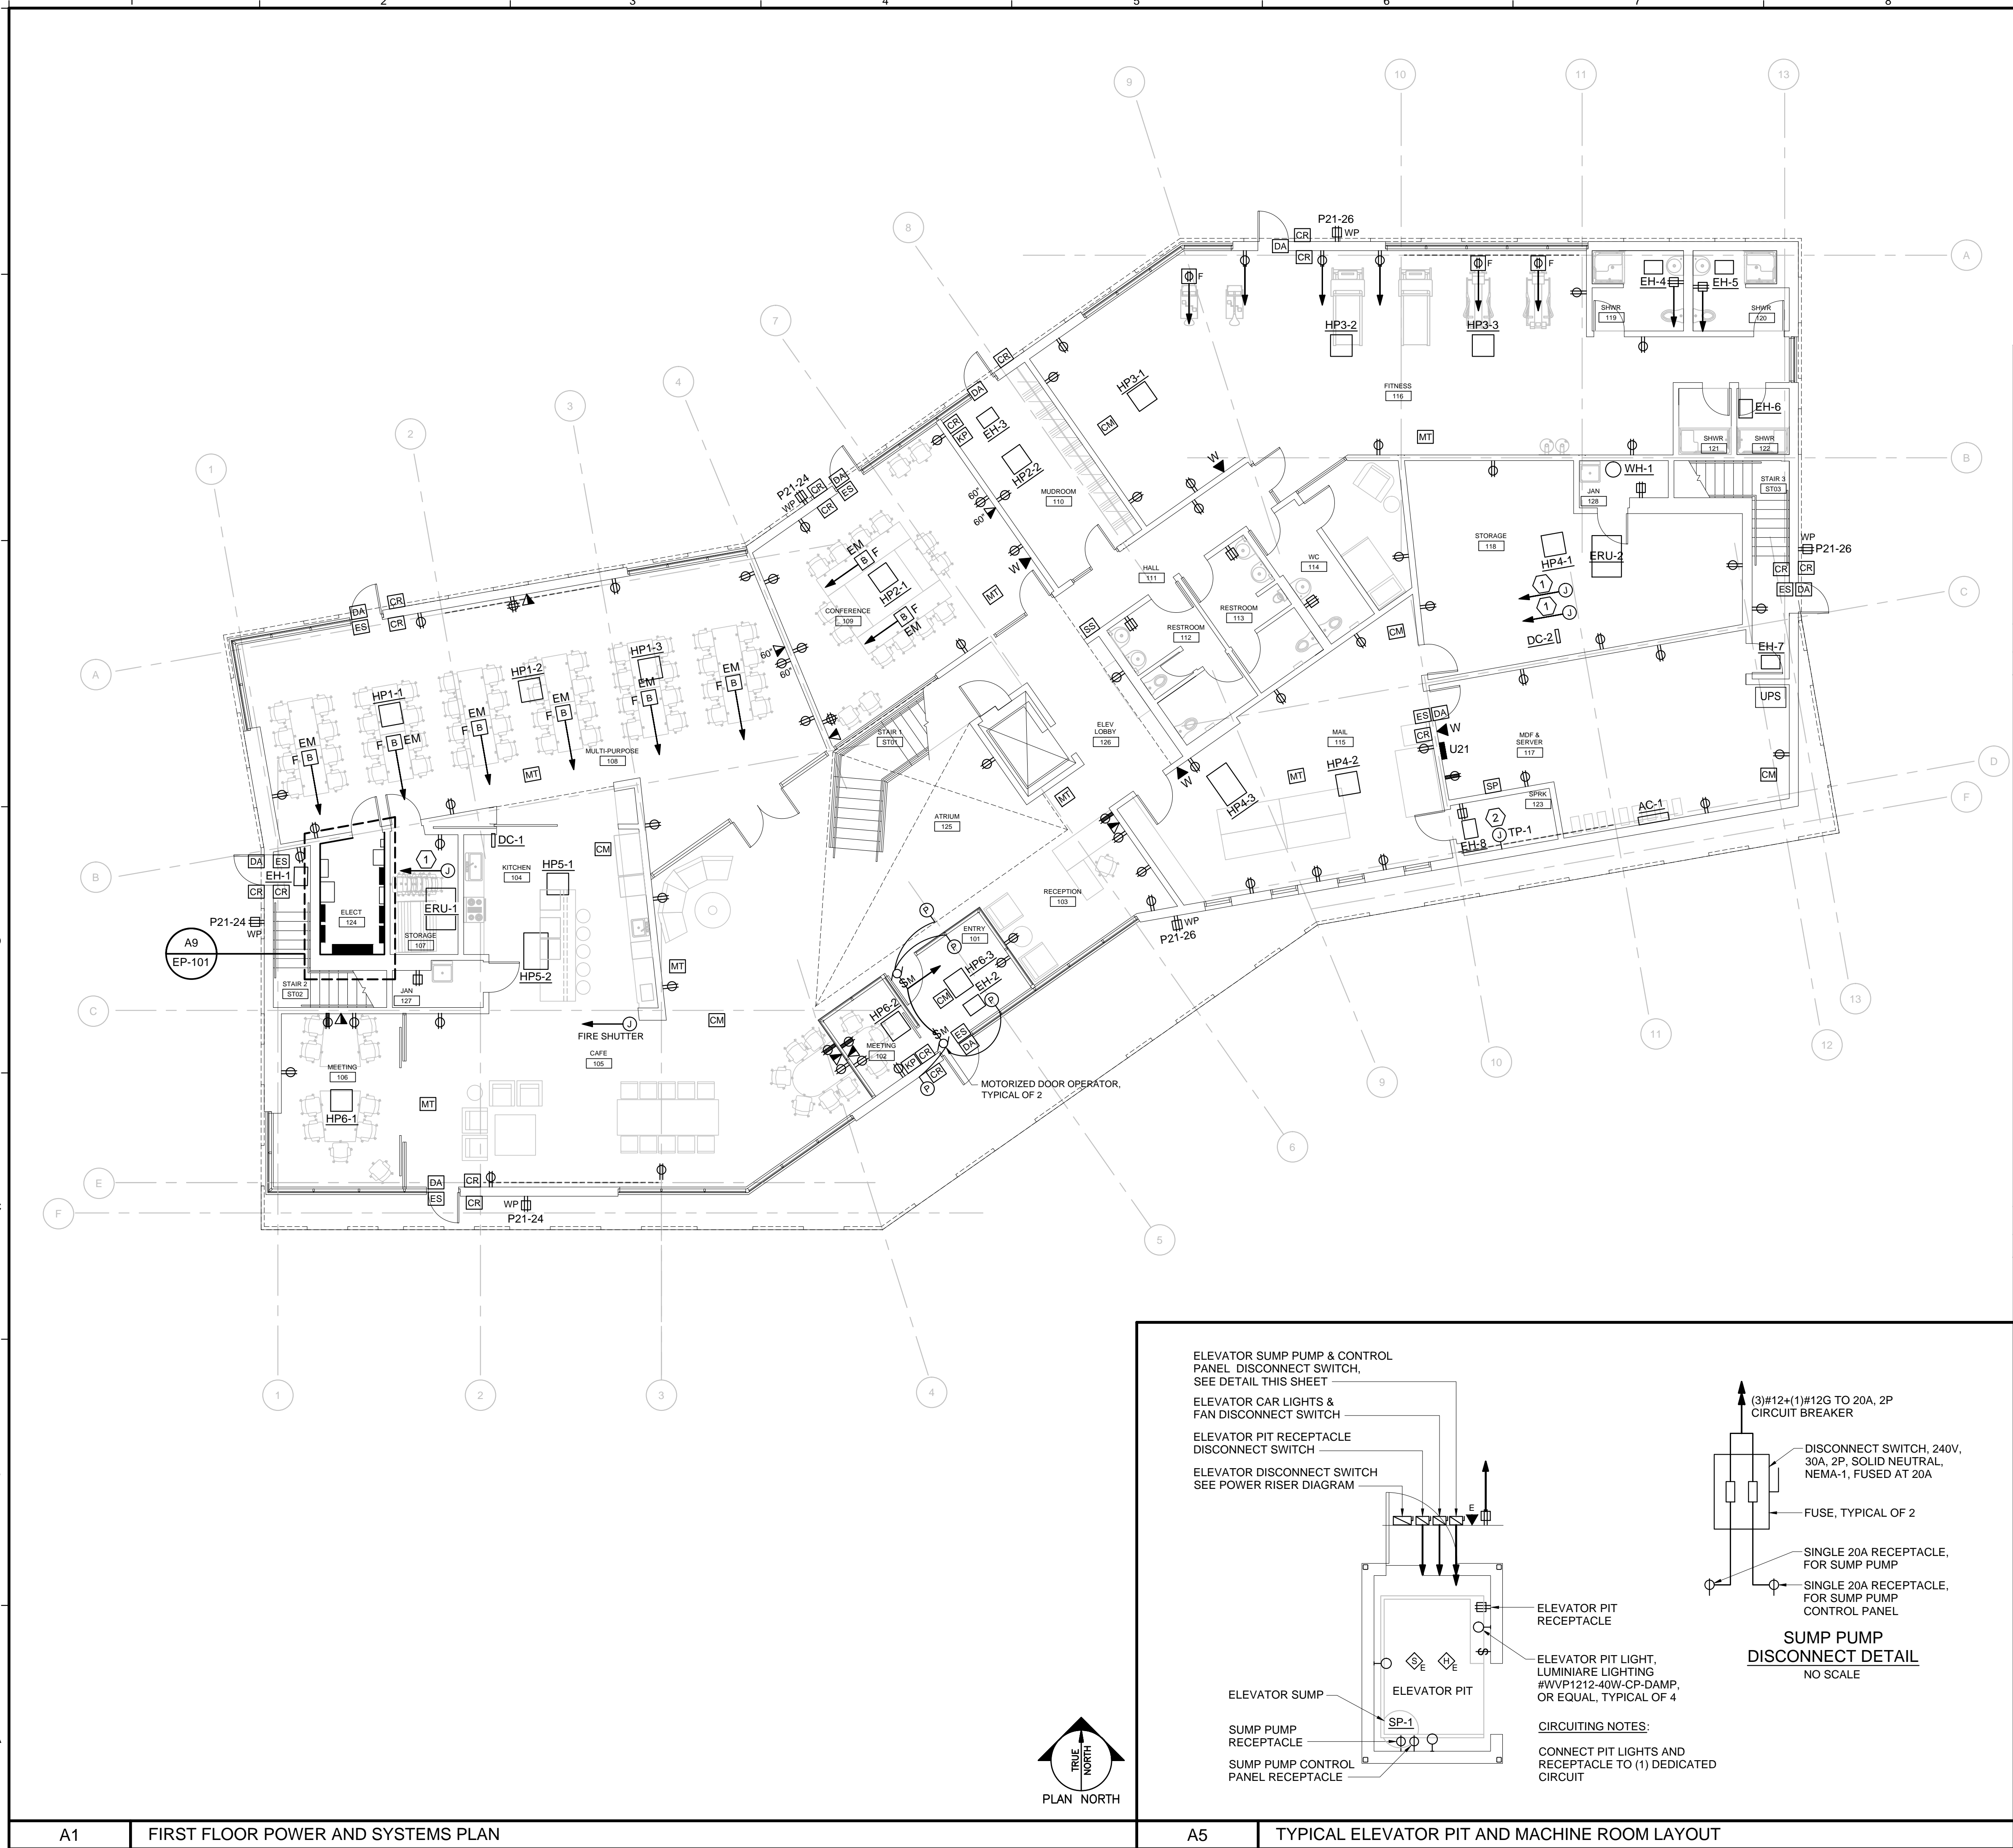

A1 FIRST FLOOR POWER AND SYSTEMS PLAN
1/8"=1'-0"

N:\Projects\2015\15023 - Patrons Oxford Insurance Building\00 Drawing\00 Drawing Files\15023_E.dwg Jun 13, 2016 - 8:35am