




Scott Simons Architects
75 York Street, Portland, Maine 04101
www.simonsarchitects.com
207.772.4656

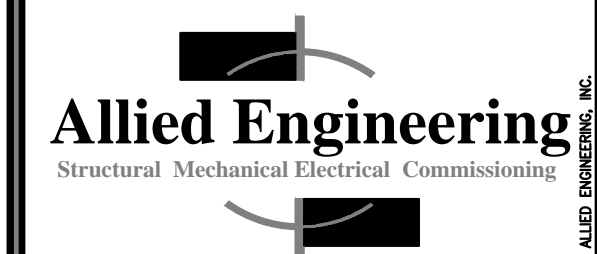

160 Veranda Street
Portland, Maine 04103
T: 207.221.2260
F: 207.221.2266
Web: www.allied-eng.com


Allied Project No: 15-023

Cad File: 15023_E.dwg

PROJECT NAME:
PATRONS OXFORD OFFICES

PORTLAND TECHNOLOGY PARK
RAND ROAD, PORTLAND, ME

SEAL:

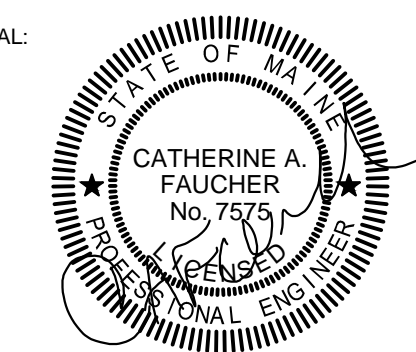

THIS DRAWING IS THE PROPERTY OF SCOTT SIMONS ARCHITECTS (SSA) AND IS NOT TO BE COPIED OR REPRODUCED IN PART OR WHOLE
2015 © SCOTT SIMONS ARCHITECTS, LLC

REVISION:

1	DATE
2	DATE
3	DATE
4	DATE
5	DATE
6	DATE

DATE OF ISSUE: 14 January, 2016

PROJECT NUMBER: 2105-0100 Patrons Oxford


STATUS: Construction Documents

SECOND FLOOR POWER AND SYSTEMS PLAN

EP102

2015 © Scott Simons Architects, LLC

N:\Projects\2015\15023 - Patrons Oxford Insurance Building\00 Drawing Files\15023_E.dwg Jun 12, 2016 - 3:33pm

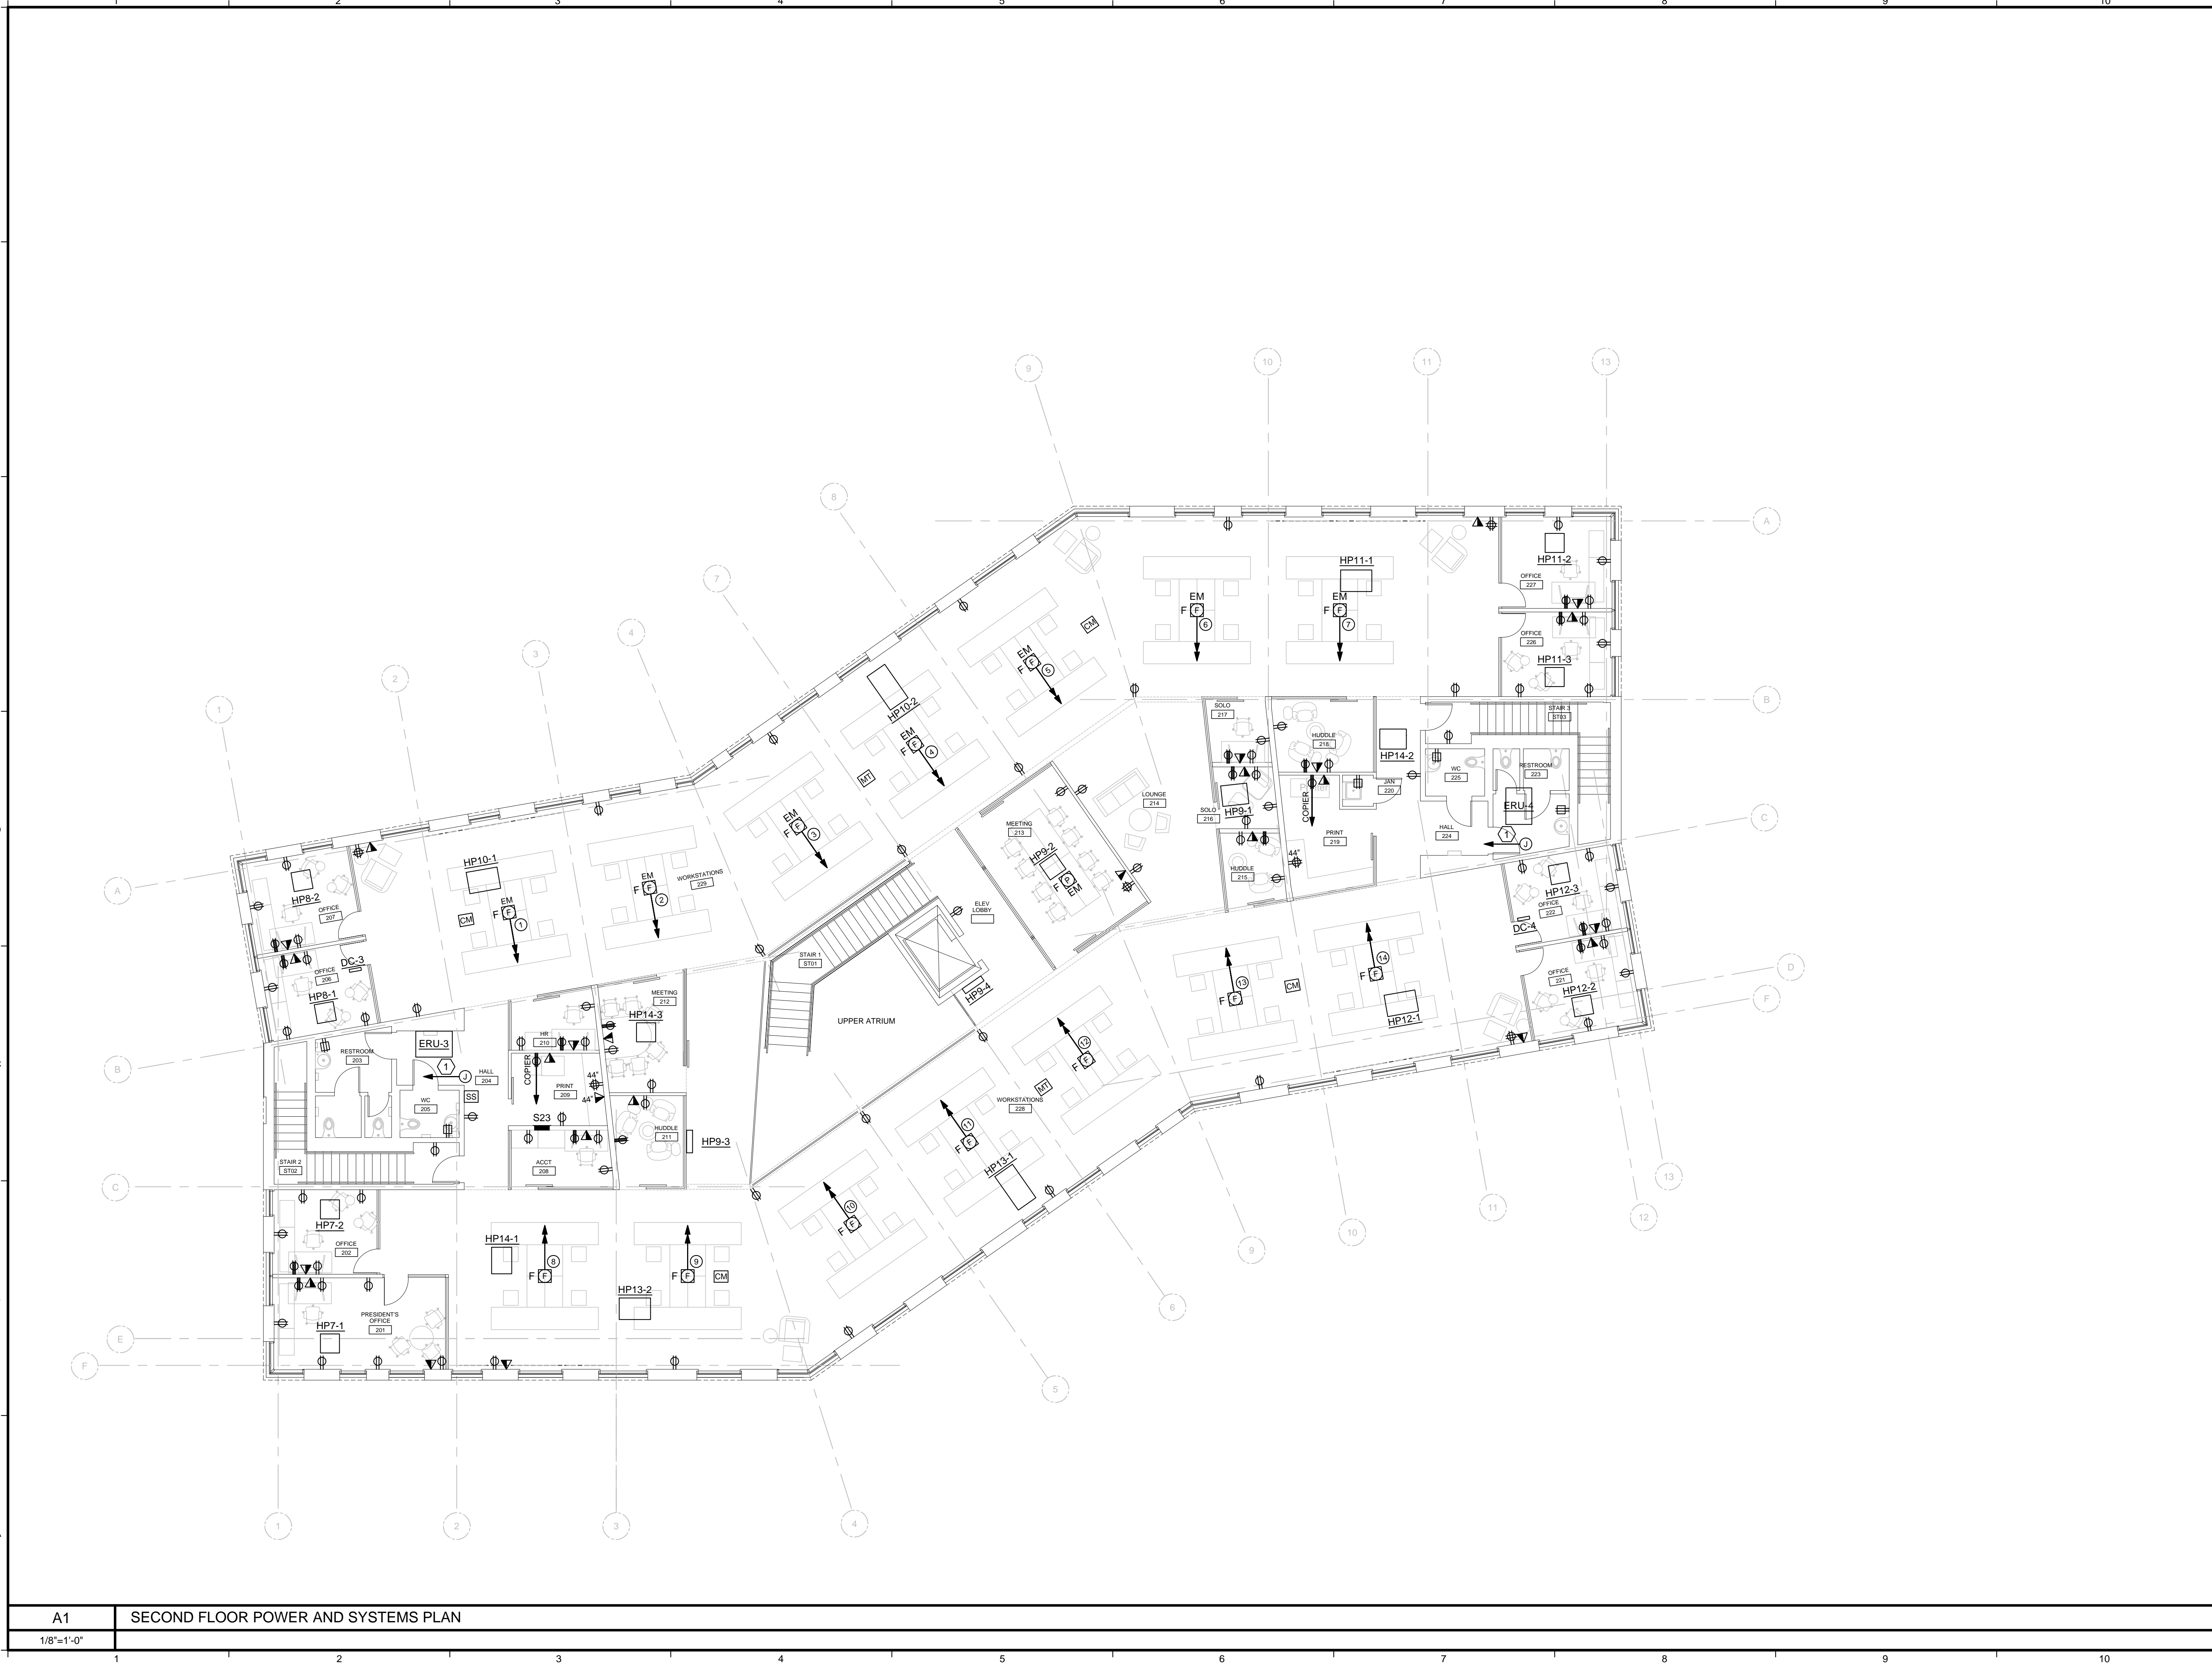

A1 SECOND FLOOR POWER AND SYSTEMS PLAN
1/8"=1'-0"