


REVISION:	DATE
1	DATE
2	DATE
3	DATE
4	DATE
5	DATE
6	DATE

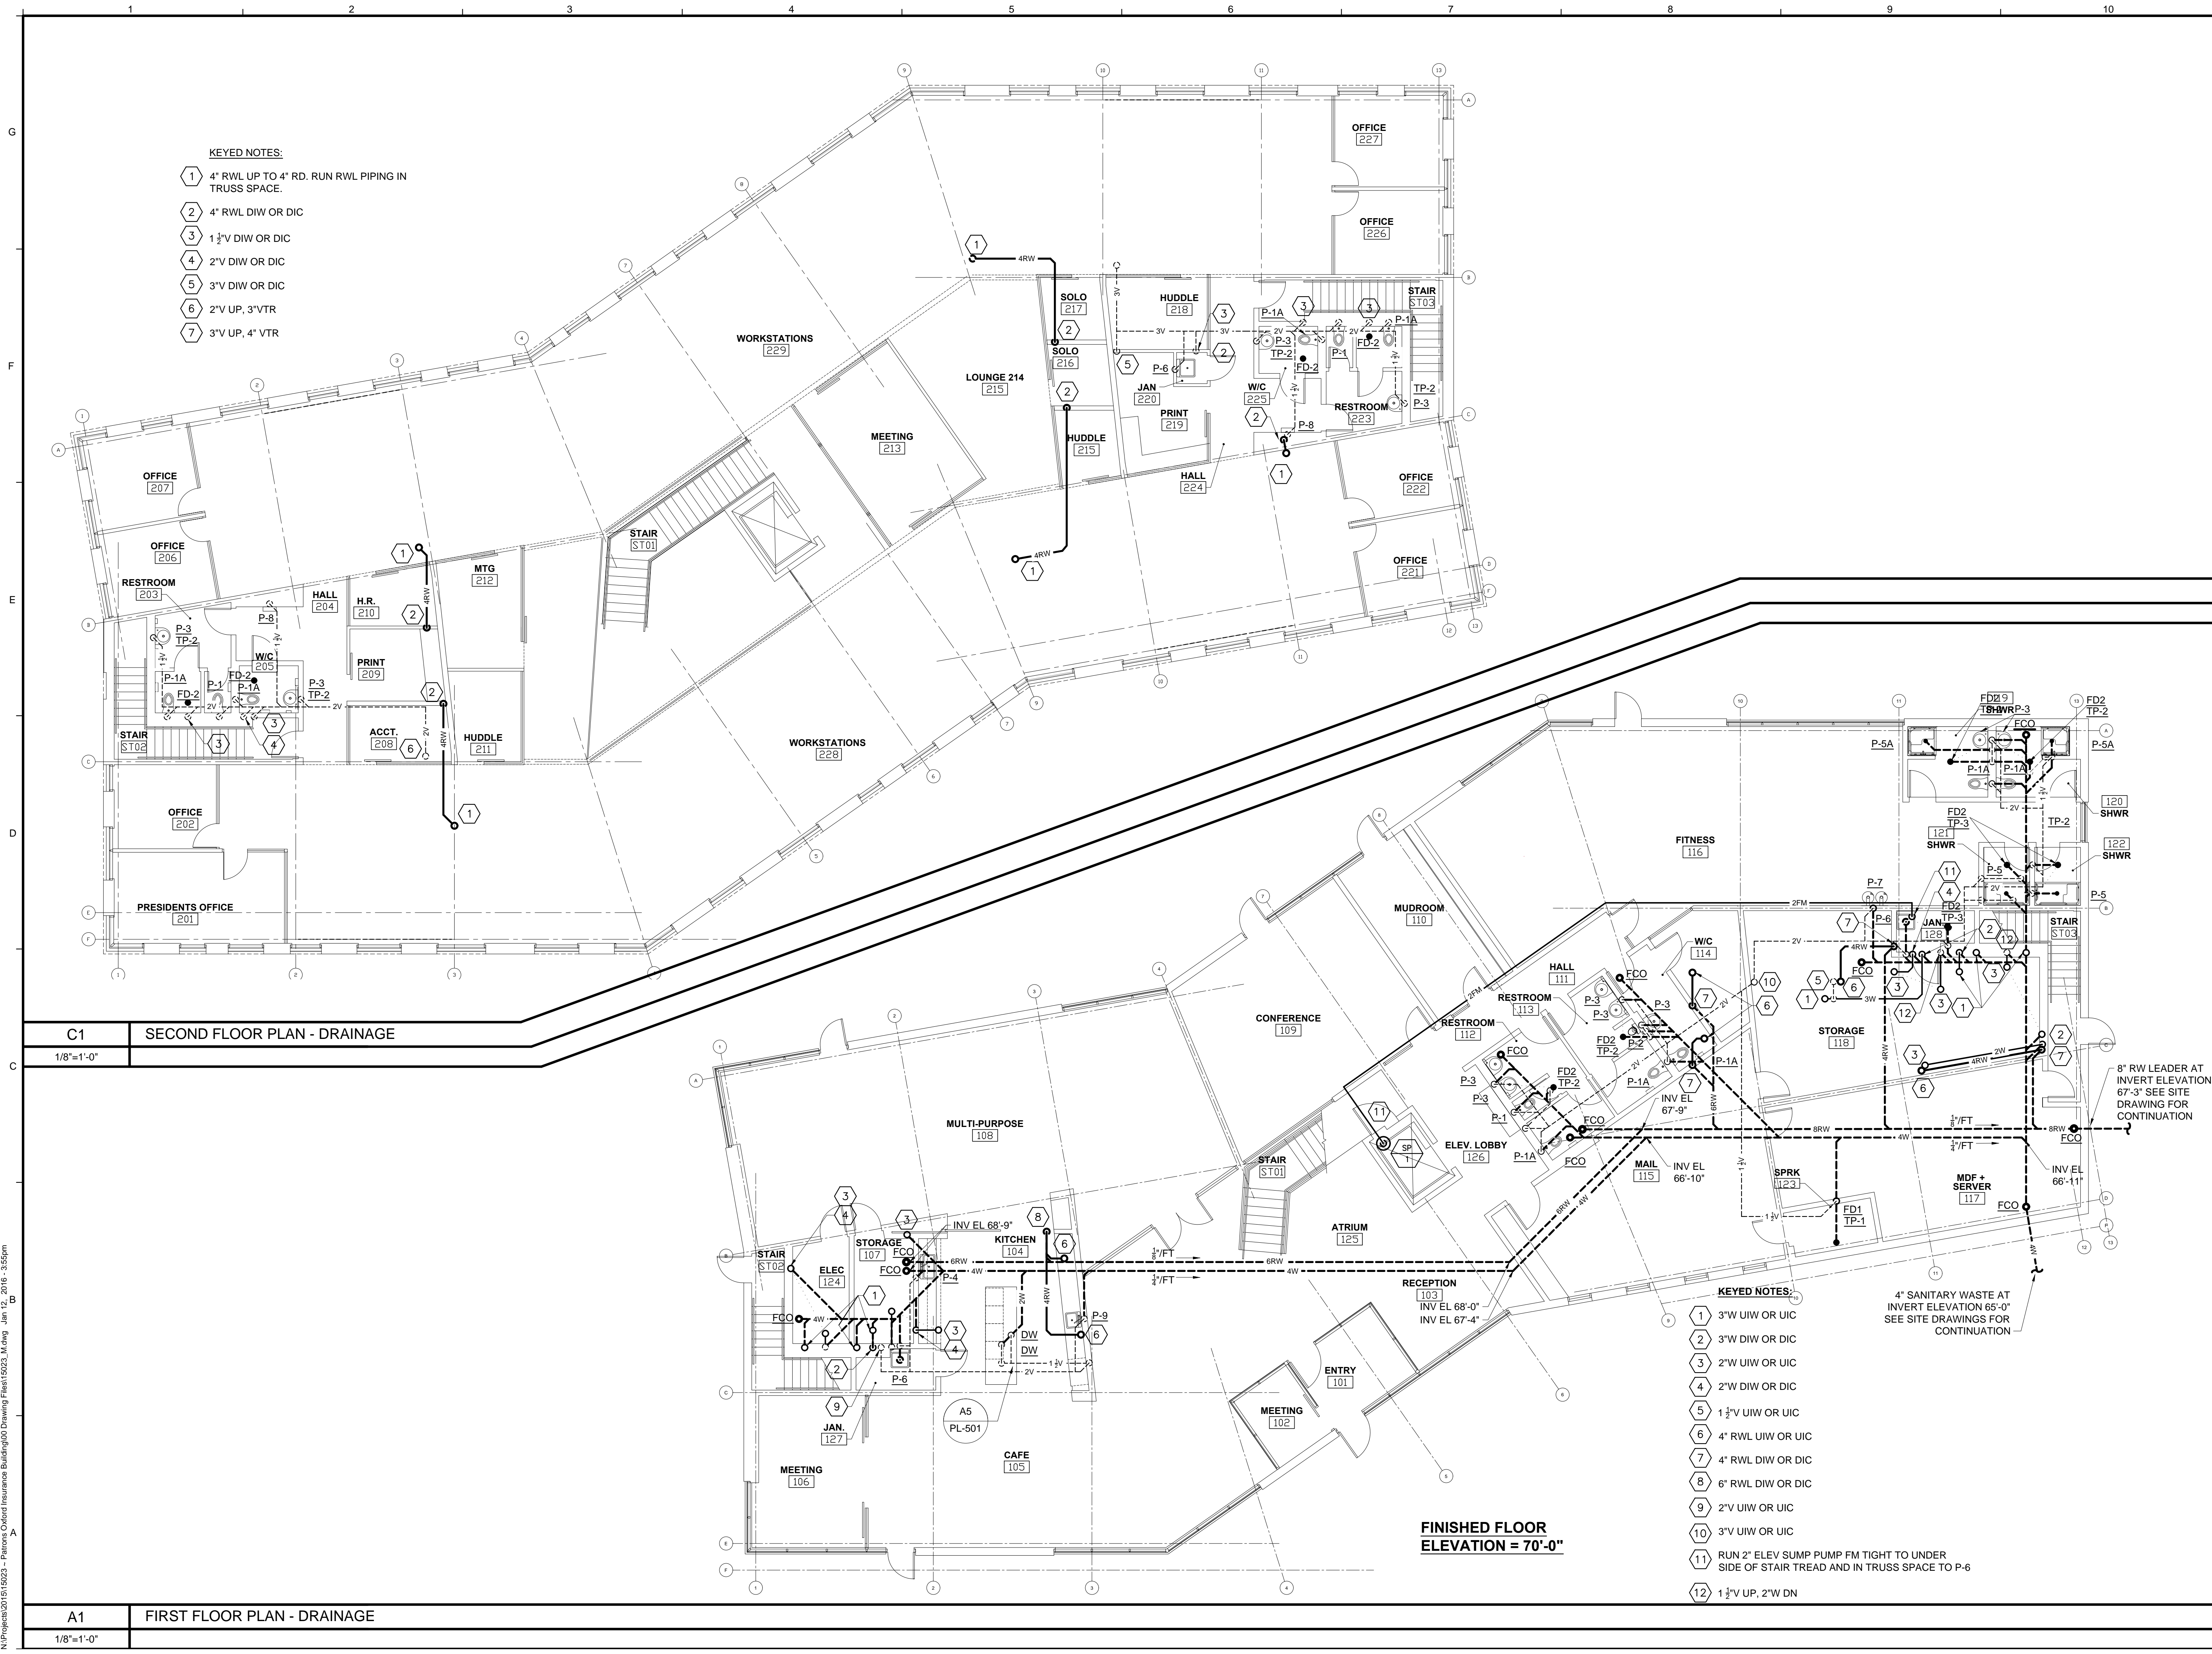

N:\Projects\2015\15023 - Patrons Oxford Offices Building\00 Drawing\15023\_M.dwg Jan 13, 2016 3:55pm