


COLUMN LAYOUT PLAN
1/8"=1'-0"

- NOTES:**
- ← ■ INDICATES ORIENTATION OF GLU LAM COLUMN W/RESPECT TO WIDE AND NARROW FACES (SEE TYP COLUMN ORIENTATION DETAIL THIS DWG).
 - BP-X INDICATES COLUMN BASE PLATE TYPE. SEE BASE PLATE DETAILS DWG S3.1.
 - SEE FRAMING PLANS FOR ADDL COLUMNS POSTED ABOVE.
 - S.L. INDICATES BASE PLATE W/SHEAR LUG. SEE DWG S1.5 FOR ADDL INFO.
 - U.N.O., ALL COLUMN SIZES AND ORIENTATIONS ON FIRST FLOOR ARE THE SAME AT THE SECOND FLOOR.

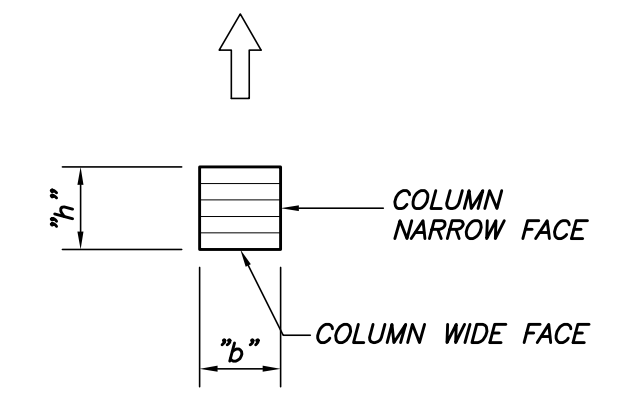


TYP COLUMN ORIENTATION
(SEE PLAN)

GLU LAM COLUMN SCHEDULE

MARK	"b"	"h"	COMMENTS
C1	6 3/4"	6 7/8"	
C2	8 1/2"	8 1/4"	
C3	(2)x3 1/2"	6 7/8"	FLITCH PLATE COLUMN (SEE DWG S1.5)

PROJECT NAME:
PATRONS OXFORD OFFICES
97 TECHNOLOGY PARK DRIVE
PORTLAND, MAINE 04102
UNITED STATES OF AMERICA

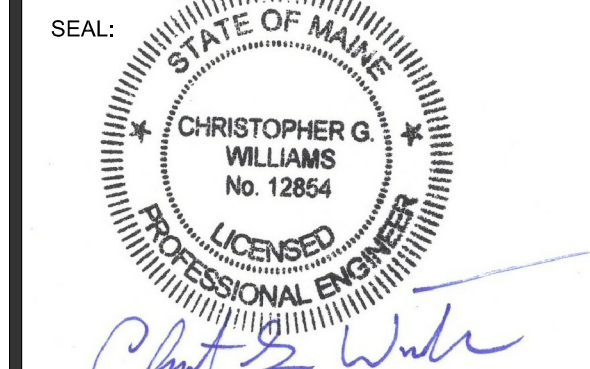

THIS DRAWING IS THE PROPERTY OF SCOTT SIMONS ARCHITECTS (SSA) AND IS NOT TO BE COPIED OR REPRODUCED IN PART OR WHOLE. © 2016 © SCOTT SIMONS ARCHITECTS, LLC

REVISION:

NO.	DATE
1	DATE
2	DATE
3	DATE
4	DATE
5	DATE
6	DATE

DATE OF ISSUE: 14 JANUARY 2016
PROJECT NUMBER: 3585
STATUS: CONSTRUCTION DOCUMENTS

COLUMN LAYOUT PLAN