


1 SECOND FLOOR PLAN
SCALE: 1/8" = 1'-0"

- GENERAL NOTES:**
1. TYPICAL INTERIOR WALLS SHALL BE TYPE W6/01, UNLESS NOTED OTHERWISE.
 2. SEE G002 FOR LIFE SAFETY PLAN AND LOCATION OF FIRE RATED CONSTRUCTION
 3. SEE A501, A502, A503 FOR VERTICAL CIRCULATION
 4. PROVIDE W4/01 TO DECK OR STRUCTURE ABOVE AT INTERIOR WINDOW LOCATIONS UNLESS NOTED OTHERWISE
 5. SEE A101 FOR PARTITION TYPES

PROJECT NAME:
PATRONS OXFORD OFFICES
97 TECHNOLOGY PARK DRIVE
PORTLAND, MAINE 04102
UNITED STATES OF AMERICA

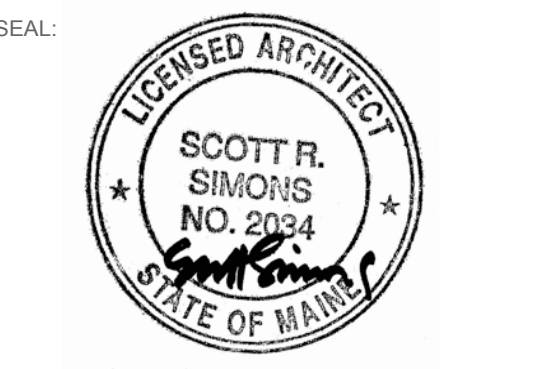

THIS DRAWING IS THE PROPERTY OF SCOTT SIMONS ARCHITECTS (SSA) AND IS NOT TO BE COPIED OR REPRODUCED IN PART OR WHOLE. 2016 © SCOTT SIMONS ARCHITECTS, LLC.

REVISION:	DATE
ADDENDUM 01 (INCLUDED)	25 JANUARY 2016
1	DATE
ADDENDUM 02 (INCLUDED)	01 FEBRUARY 2016
2	DATE
ADDENDUM 03 (INCLUDED)	26 FEBRUARY 2016
3	DATE
ADDENDUM 04 (CLOUDED)	14 MARCH 2016
4	DATE
5	DATE
6	DATE

DATE OF ISSUE: 14 MARCH 2016
PROJECT NUMBER: 2015-0100 PATRONS OXFORD
STATUS: CONSTRUCTION DOCUMENTS CONFORMANCE SET

SECOND FLOOR PLAN + FURNITURE

A102
CONFORMANCE SET