


Patrons Oxford Insurance Plot Plan

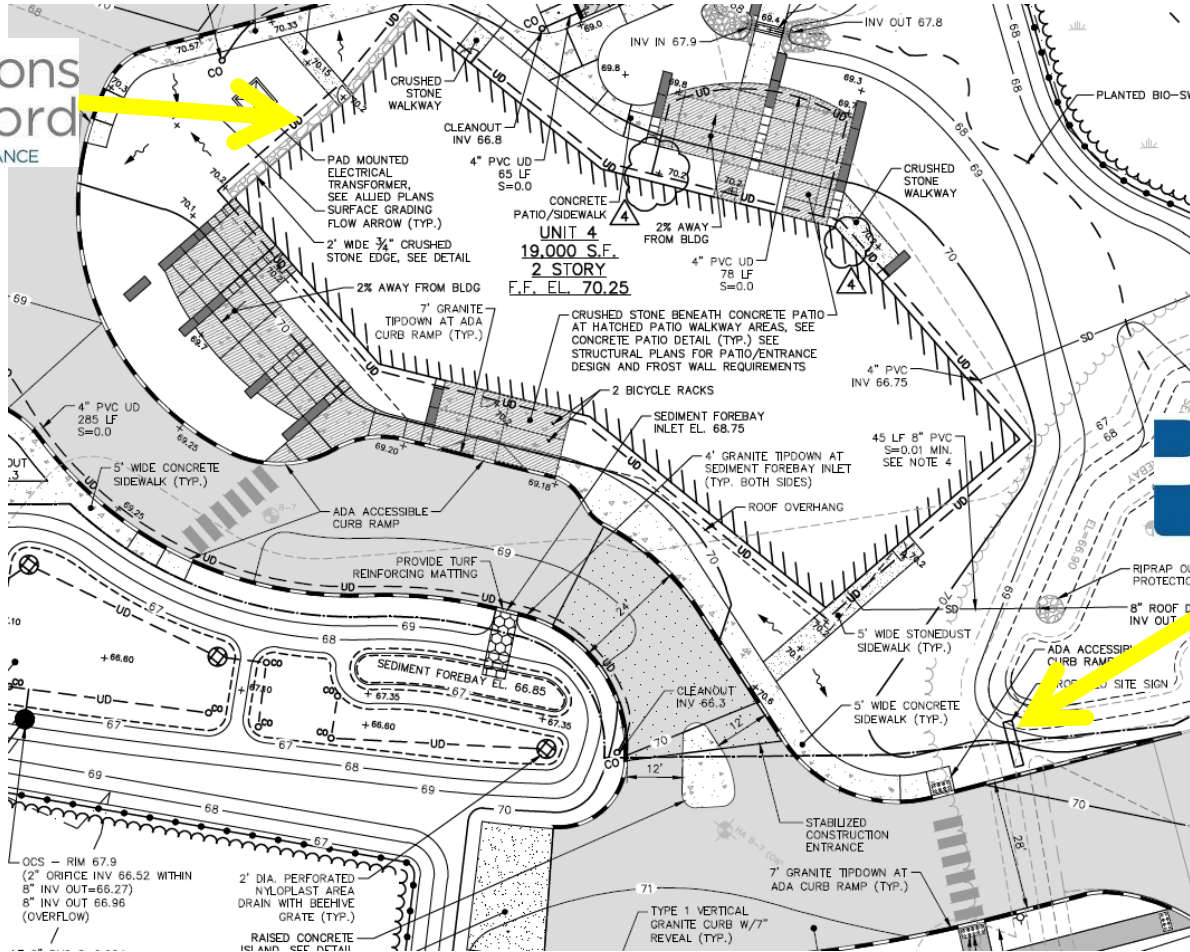

Wall Sign



Freestanding Sign



Client & Location



Rand Rd
Portland ME

Customer Approval Signature

Revisions

Drawing ID

6.13.17

Page #

Drawn By

Sales Rep

WO #