

A

B

C


D

A

B

C

D

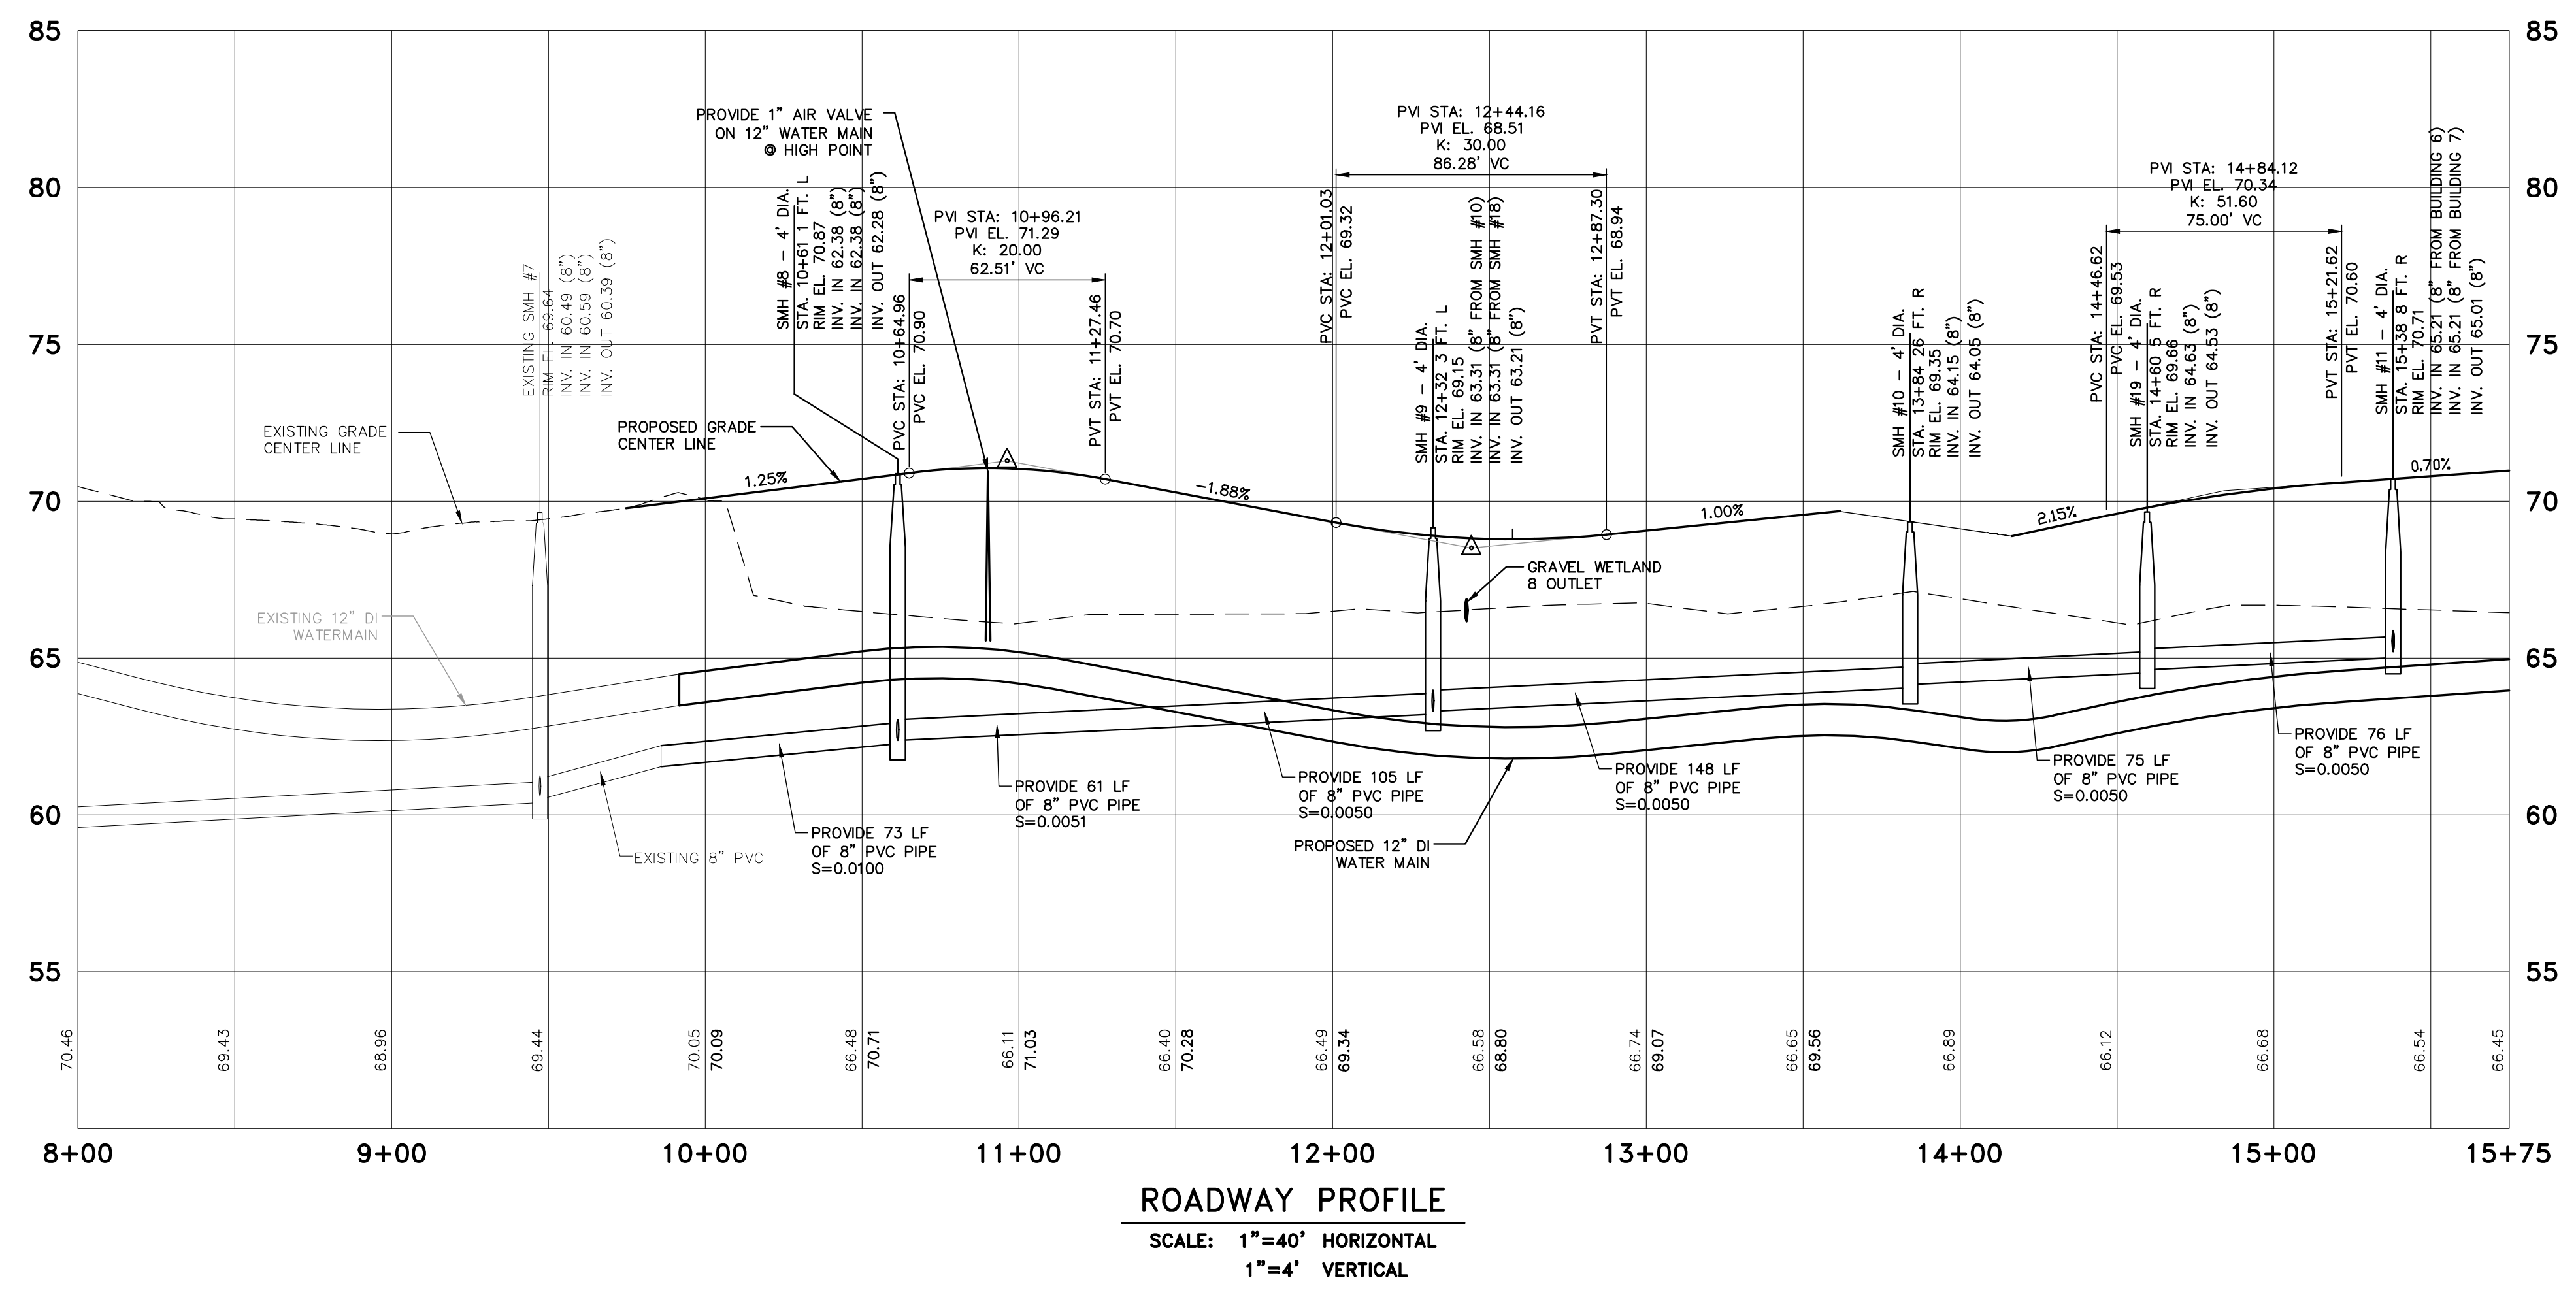

41 Hutchins Drive  
 Portland, Maine 04102  
 800.428.4282 | www.woodardcurran.com

**WOODARD & CURRAN**

COMMITMENT & INTEGRITY DRIVE RESULTS

THIS DOCUMENT IS THE PROPERTY OF WOODARD & CURRAN, INC. AND ITS CLIENT. REPRODUCTION OR DISTRIBUTION WITHOUT WRITTEN PERMISSION IS PROHIBITED.

DAVID SENIUS  
 10791  
 PROJECT ENGINEER

10/2/2015

REV	DESCRIPTION	DATE

CHECKED BY: DAS  
 DESIGNED BY: ACA/LUS  
 DRAWN BY: JBC

**ROADWAY PROFILE**  
 STA. 8+00 TO STA. 15+75

CITY OF PORTLAND  
 ECONOMIC DEVELOPMENT OFFICE  
 PORTLAND, MAINE  
 & PATRONS OXFORD INSURANCE CO.

PORTLAND TECHNOLOGY PARK UPDATE  
 & LCE 4 DEVELOPMENT

JOB NO.: 229001.01  
 DATE: OCTOBER 2015  
 SCALE: AS NOTED  
 SHEET: 10 OF 17

**C-09**

**PERMITTING SET - NOT FOR CONSTRUCTION**

woodardcurran.net\shared\Projects\229001.sso - p1b lot 1 development\wp\Drawing\Civil\229001-C-09.dwg, Oct 02, 2015 - 11:15am