


**MATERIALS PLAN - KEY**

- CONCRETE PAVING
- GRANITE WALL OR SITTING BLOCK
- GRANITE TERRACE BANDING
- STONE DUST SURFACE
- BOLLARD LIGHT
- STICK LIGHT

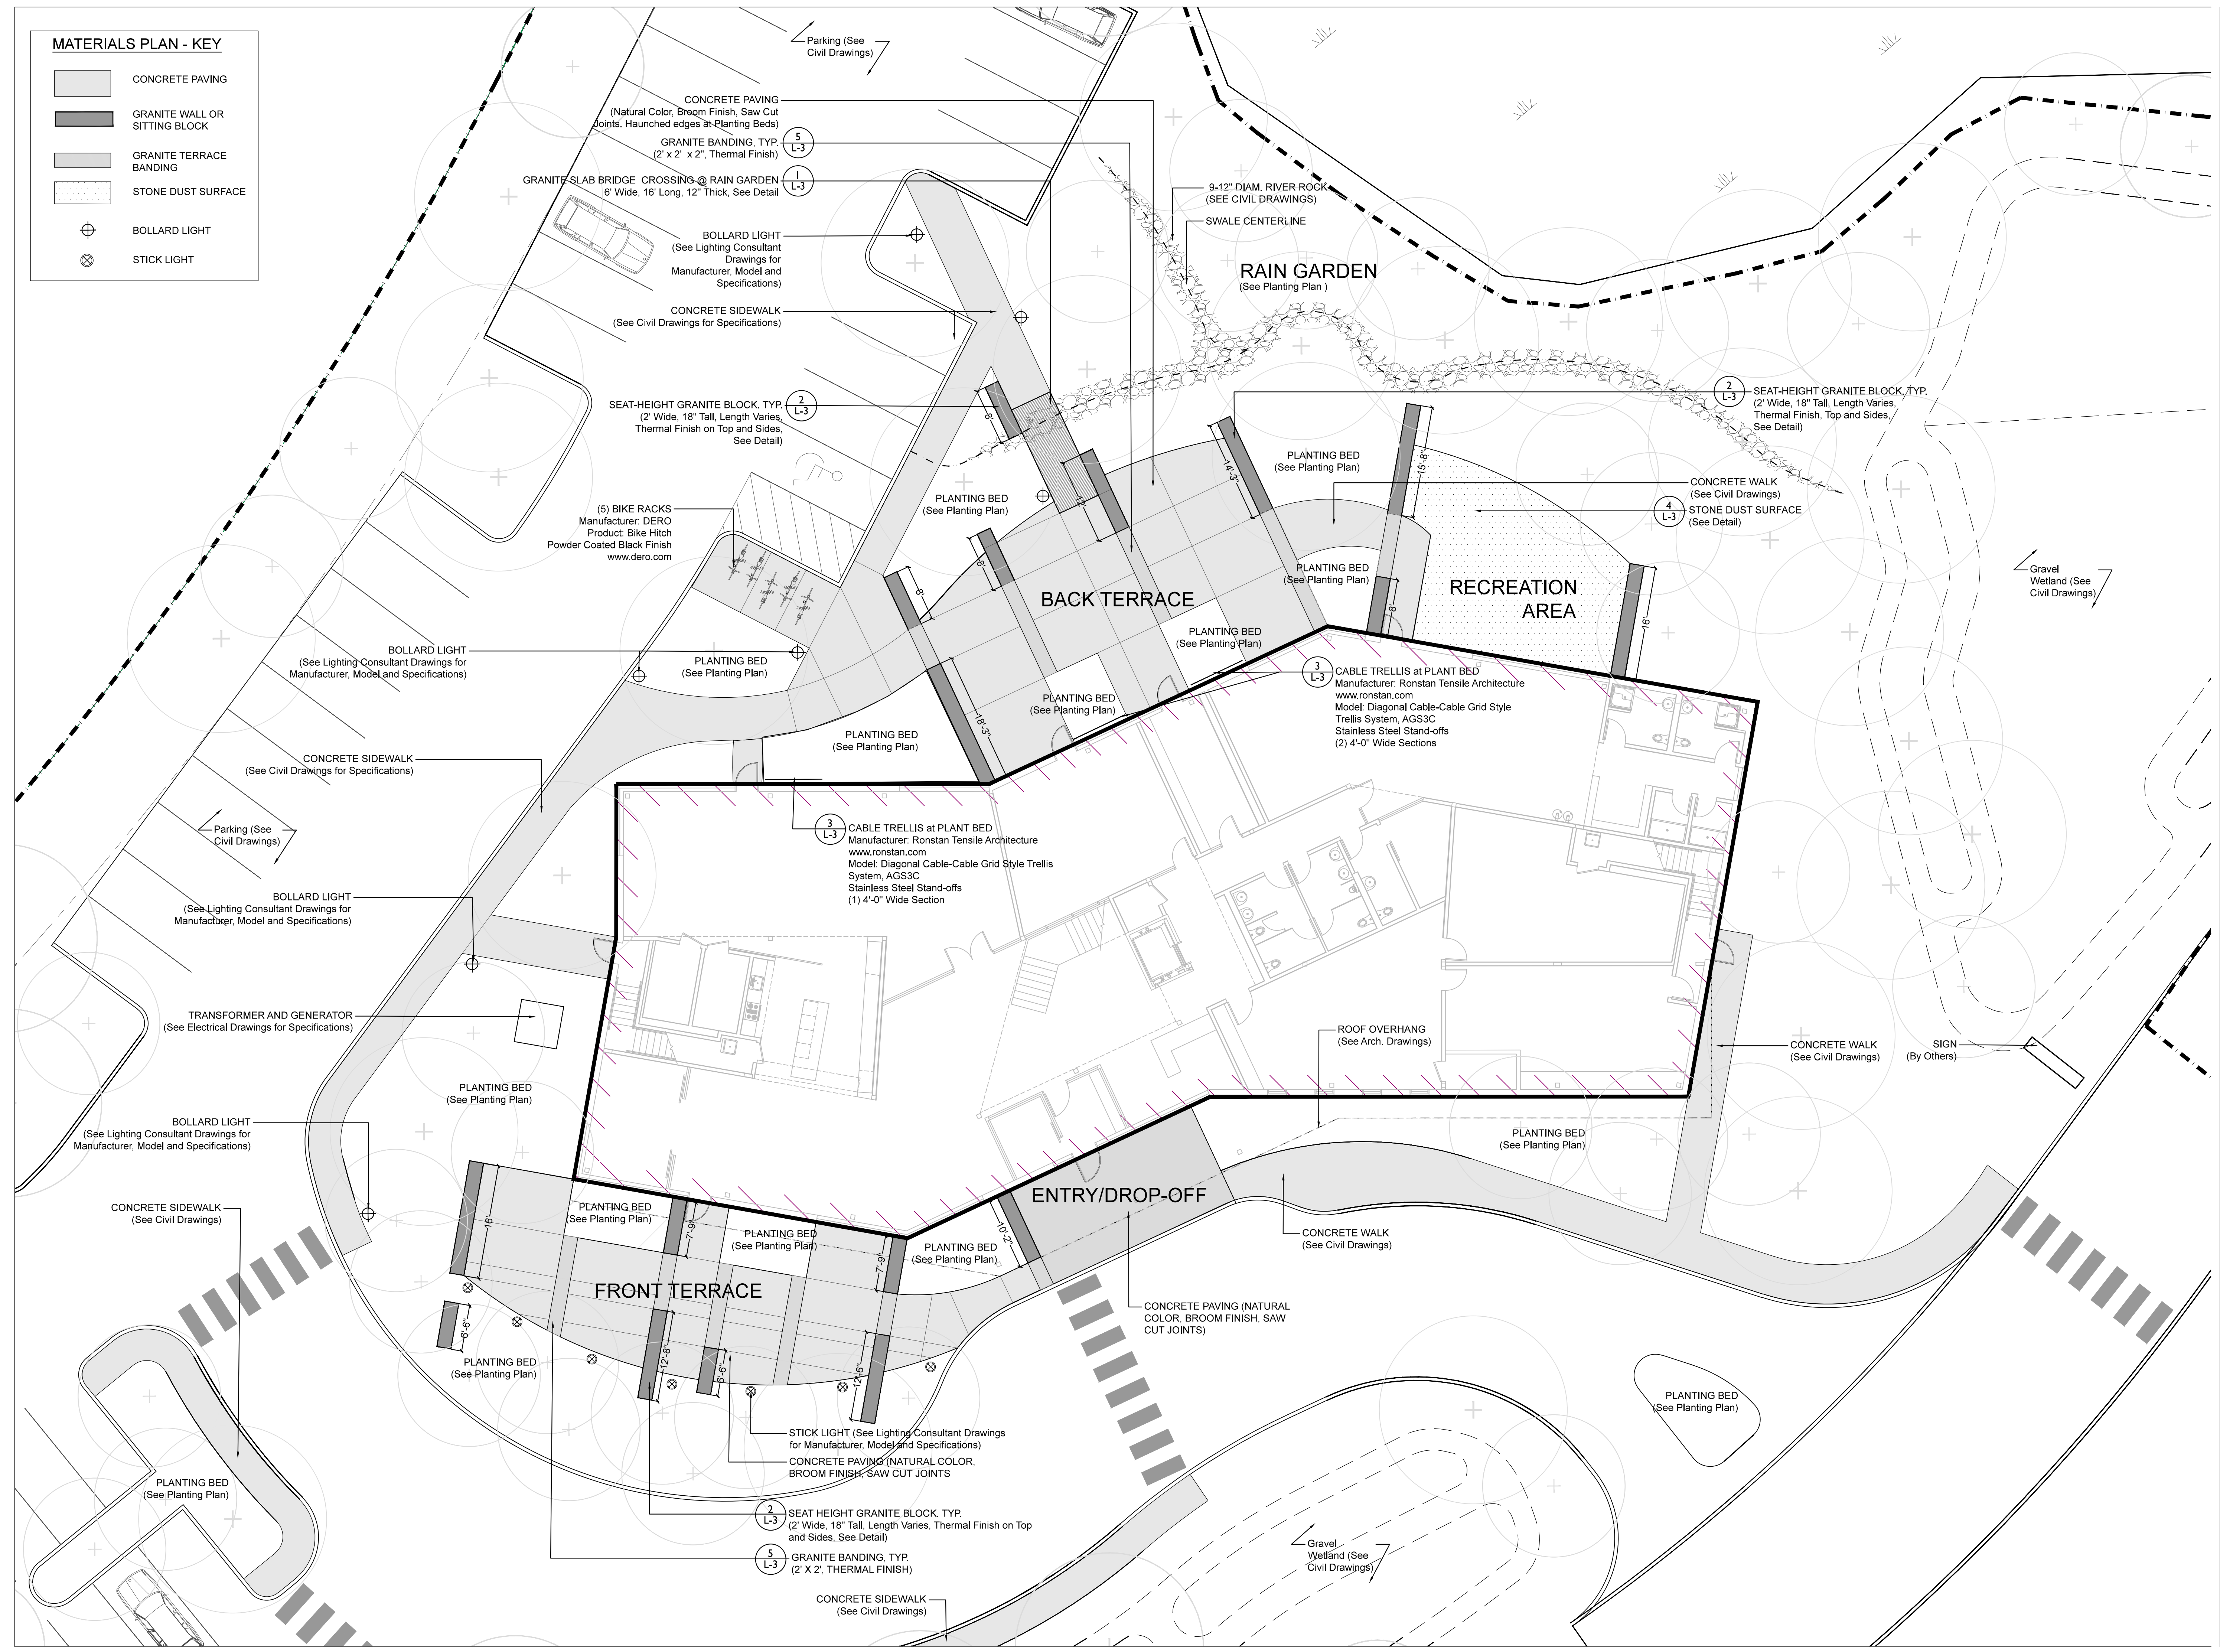

75 York Street  
Portland, Maine 04101  
simonsarchitects.com  
207.772.4656

Richardson & Associates,  
Landscape Architects  
11 Middle Street Saco, Maine 04072  
richardsonassociates.com  
c. 207.286.9291

PROJECT NAME:  
**PATRONS OXFORD OFFICES**  
PORTLAND TECHNOLOGY PARK  
RAND ROAD, PORTLAND, ME

SEAL:  
  
SIGN (By Others)

THIS DRAWING IS THE PROPERTY OF SCOTT SIMONS ARCHITECTS (SSA) AND IS NOT TO BE COPIED OR REPRODUCED IN PART OR WHOLE. 2015 © SCOTT SIMONS ARCHITECTS, LLC

REVISION:

1	DATE
2	DATE
3	DATE
4	DATE
5	DATE
6	DATE

DATE OF ISSUE: September 16, 2015  
PROJECT NUMBER: 2105-0100 Patrons Oxford  
STATUS: 100% Design Development

**Materials Plan**