


- NOTES:
- 1.) TOP STEEL EL.
 - 2.) ◀ INDICATES MOMENT CONNECTION
 - 3.) ALL BEAMS A992-50
 - 4.) COLUMNS A992 (HSS A500B)(PIPE A53)
 - 5.) BOLTS 3/4 Dia. A325 (UND)
 - 6.) (7/8) = 7/8 Dia. A325 Bolts.
 - 7.)

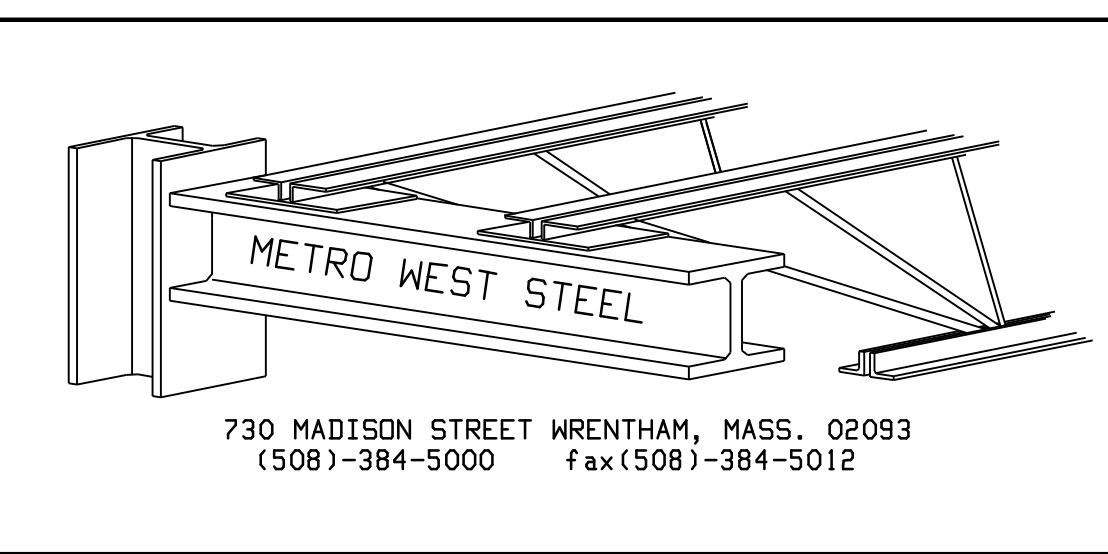

REVISIONS				PROJECT: W.B. MASON PORTLAND MAINE	
NO.	DESCRIPTION	DATE	BY	TITLE:	FRAMING PLANS
1	REVISED A.2 & C.8 LINES	2-27-2010		DRAWN BY:	DLS
2	REVISED	2-15-2010		DATE:	12-18-2009
3	REVISED	1-28-2010		CHECKED BY:	SCALE: 3/16=1-0
				JOB NO.	
				DRWG. NO.	E1

Feb 27 2010 08:27:10 PM